


FINAL SURVEY BY DATE
 SURVEYED PLOTTED
 NOTE BOOK AREAS CHECKED
 NO. _____

ORIGINAL SURVEY BY DATE
 SURVEYED PLOTTED
 NOTE BOOK AREAS CHECKED
 NO. _____

F.A. RTE.	SECTION	COUNTY	TOTAL SHEETS	SHEET NO.
55	2002-022 K	WILL.	172	161
STA. 10+00		TO STA. 22+96.05		
FED. ROAD DIST. NO.		ILLINOIS FED. AID PROJECT		
CONTRACT NO. 62389				

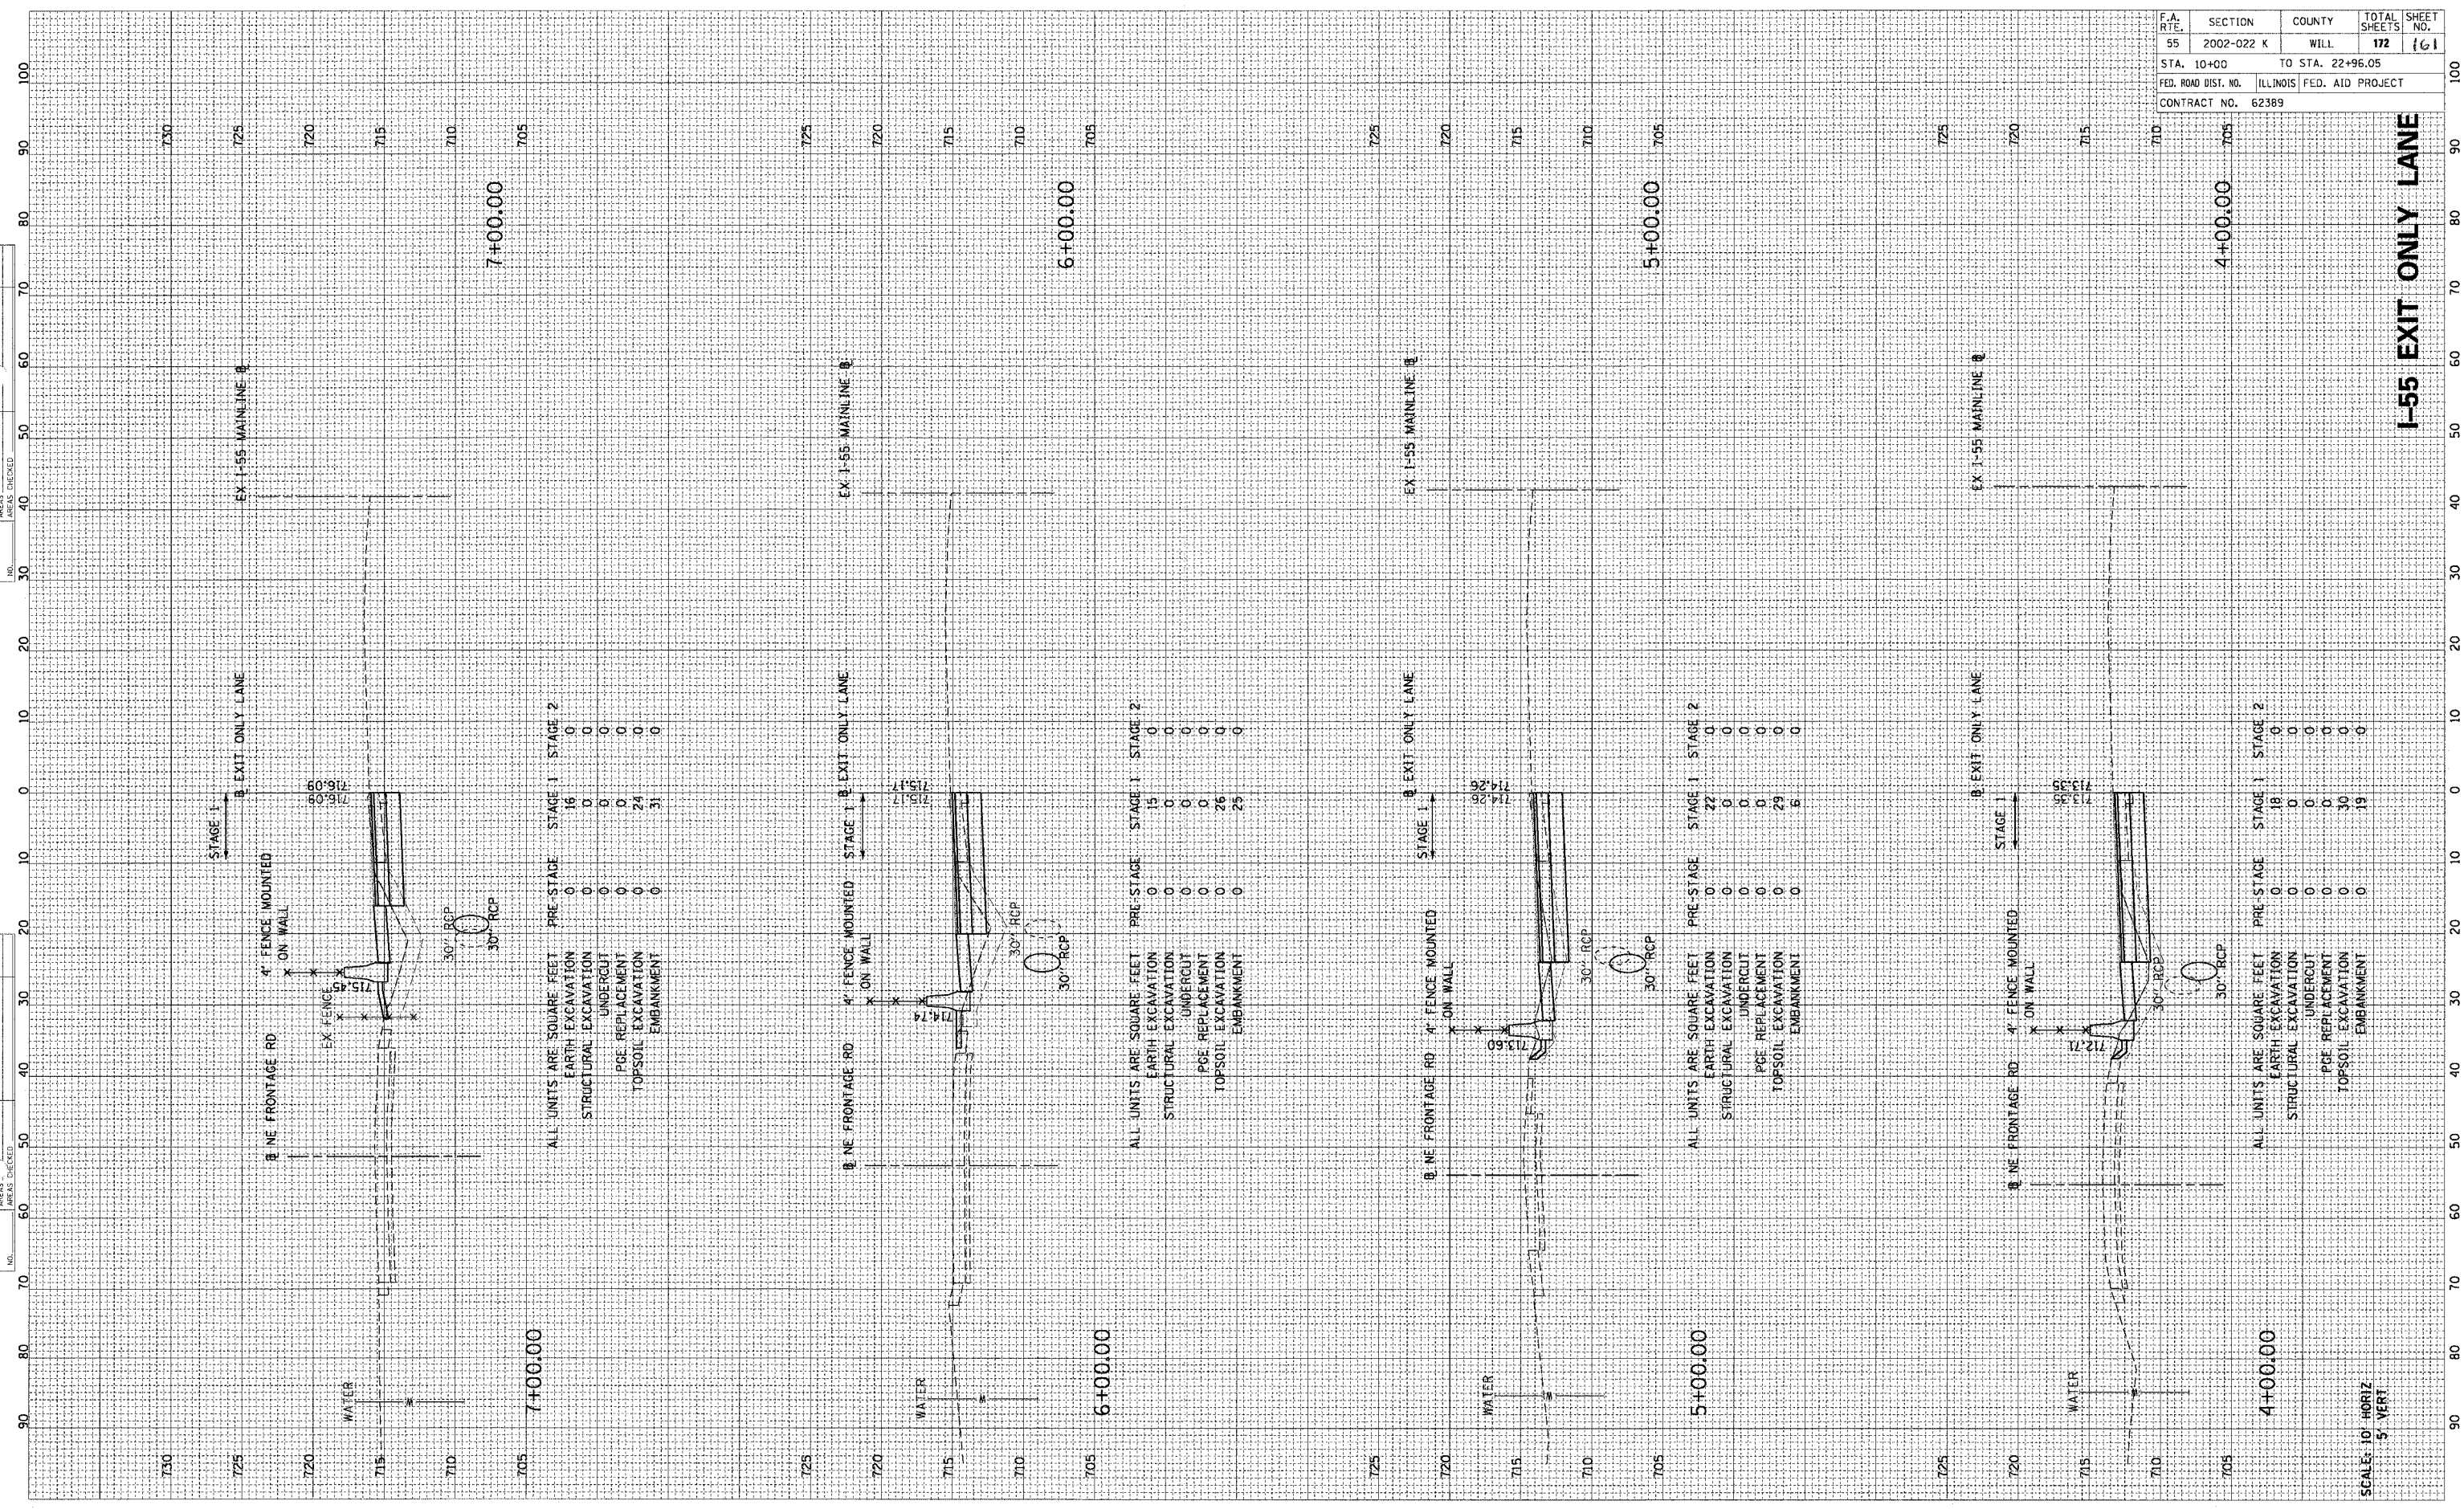

ALL UNITS ARE SQUARE FEET

	PRE-STAGE	STAGE 1	STAGE 2
EARTH EXCAVATION	0	16	0
STRUCTURAL EXCAVATION	0	0	0
UNDERCUT	0	0	0
PGE REPLACEMENT	0	0	0
TOPSOIL EXCAVATION	0	24	0
EMBANKMENT	0	31	0

ALL UNITS ARE SQUARE FEET

	PRE-STAGE	STAGE 1	STAGE 2
EARTH EXCAVATION	0	15	0
STRUCTURAL EXCAVATION	0	0	0
UNDERCUT	0	0	0
PGE REPLACEMENT	0	0	0
TOPSOIL EXCAVATION	0	26	0
EMBANKMENT	0	25	0

ALL UNITS ARE SQUARE FEET

	PRE-STAGE	STAGE 1	STAGE 2
EARTH EXCAVATION	0	22	0
STRUCTURAL EXCAVATION	0	0	0
UNDERCUT	0	0	0
PGE REPLACEMENT	0	0	0
TOPSOIL EXCAVATION	0	29	0
EMBANKMENT	0	6	0

ALL UNITS ARE SQUARE FEET

	PRE-STAGE	STAGE 1	STAGE 2
EARTH EXCAVATION	0	18	0
STRUCTURAL EXCAVATION	0	0	0
UNDERCUT	0	0	0
PGE REPLACEMENT	0	0	0
TOPSOIL EXCAVATION	0	30	0
EMBANKMENT	0	19	0

SCALE: 10' HORIZ
 5' VERT

I-55 EXIT ONLY LANE