


FINAL SURVEY	STARTED	BY	DATE
NOTE BOOK	PLOTTED		
AREAS CHECKED	AREAS UNCHECKED		

ORIGINAL SURVEY	STARTED	BY	DATE
NOTE BOOK	PLOTTED		
AREAS CHECKED	AREAS UNCHECKED		

F.A. RTE.	SECTION	COUNTY	TOTAL SHEETS	SHEET NO.
55	2002-022 K	WILL	172	164
STA. 10+00		TO STA. 22+96.05		
FED. ROAD DIST. NO.		ILLINOIS FED. AID PROJECT		
CONTRACT NO. 62389				

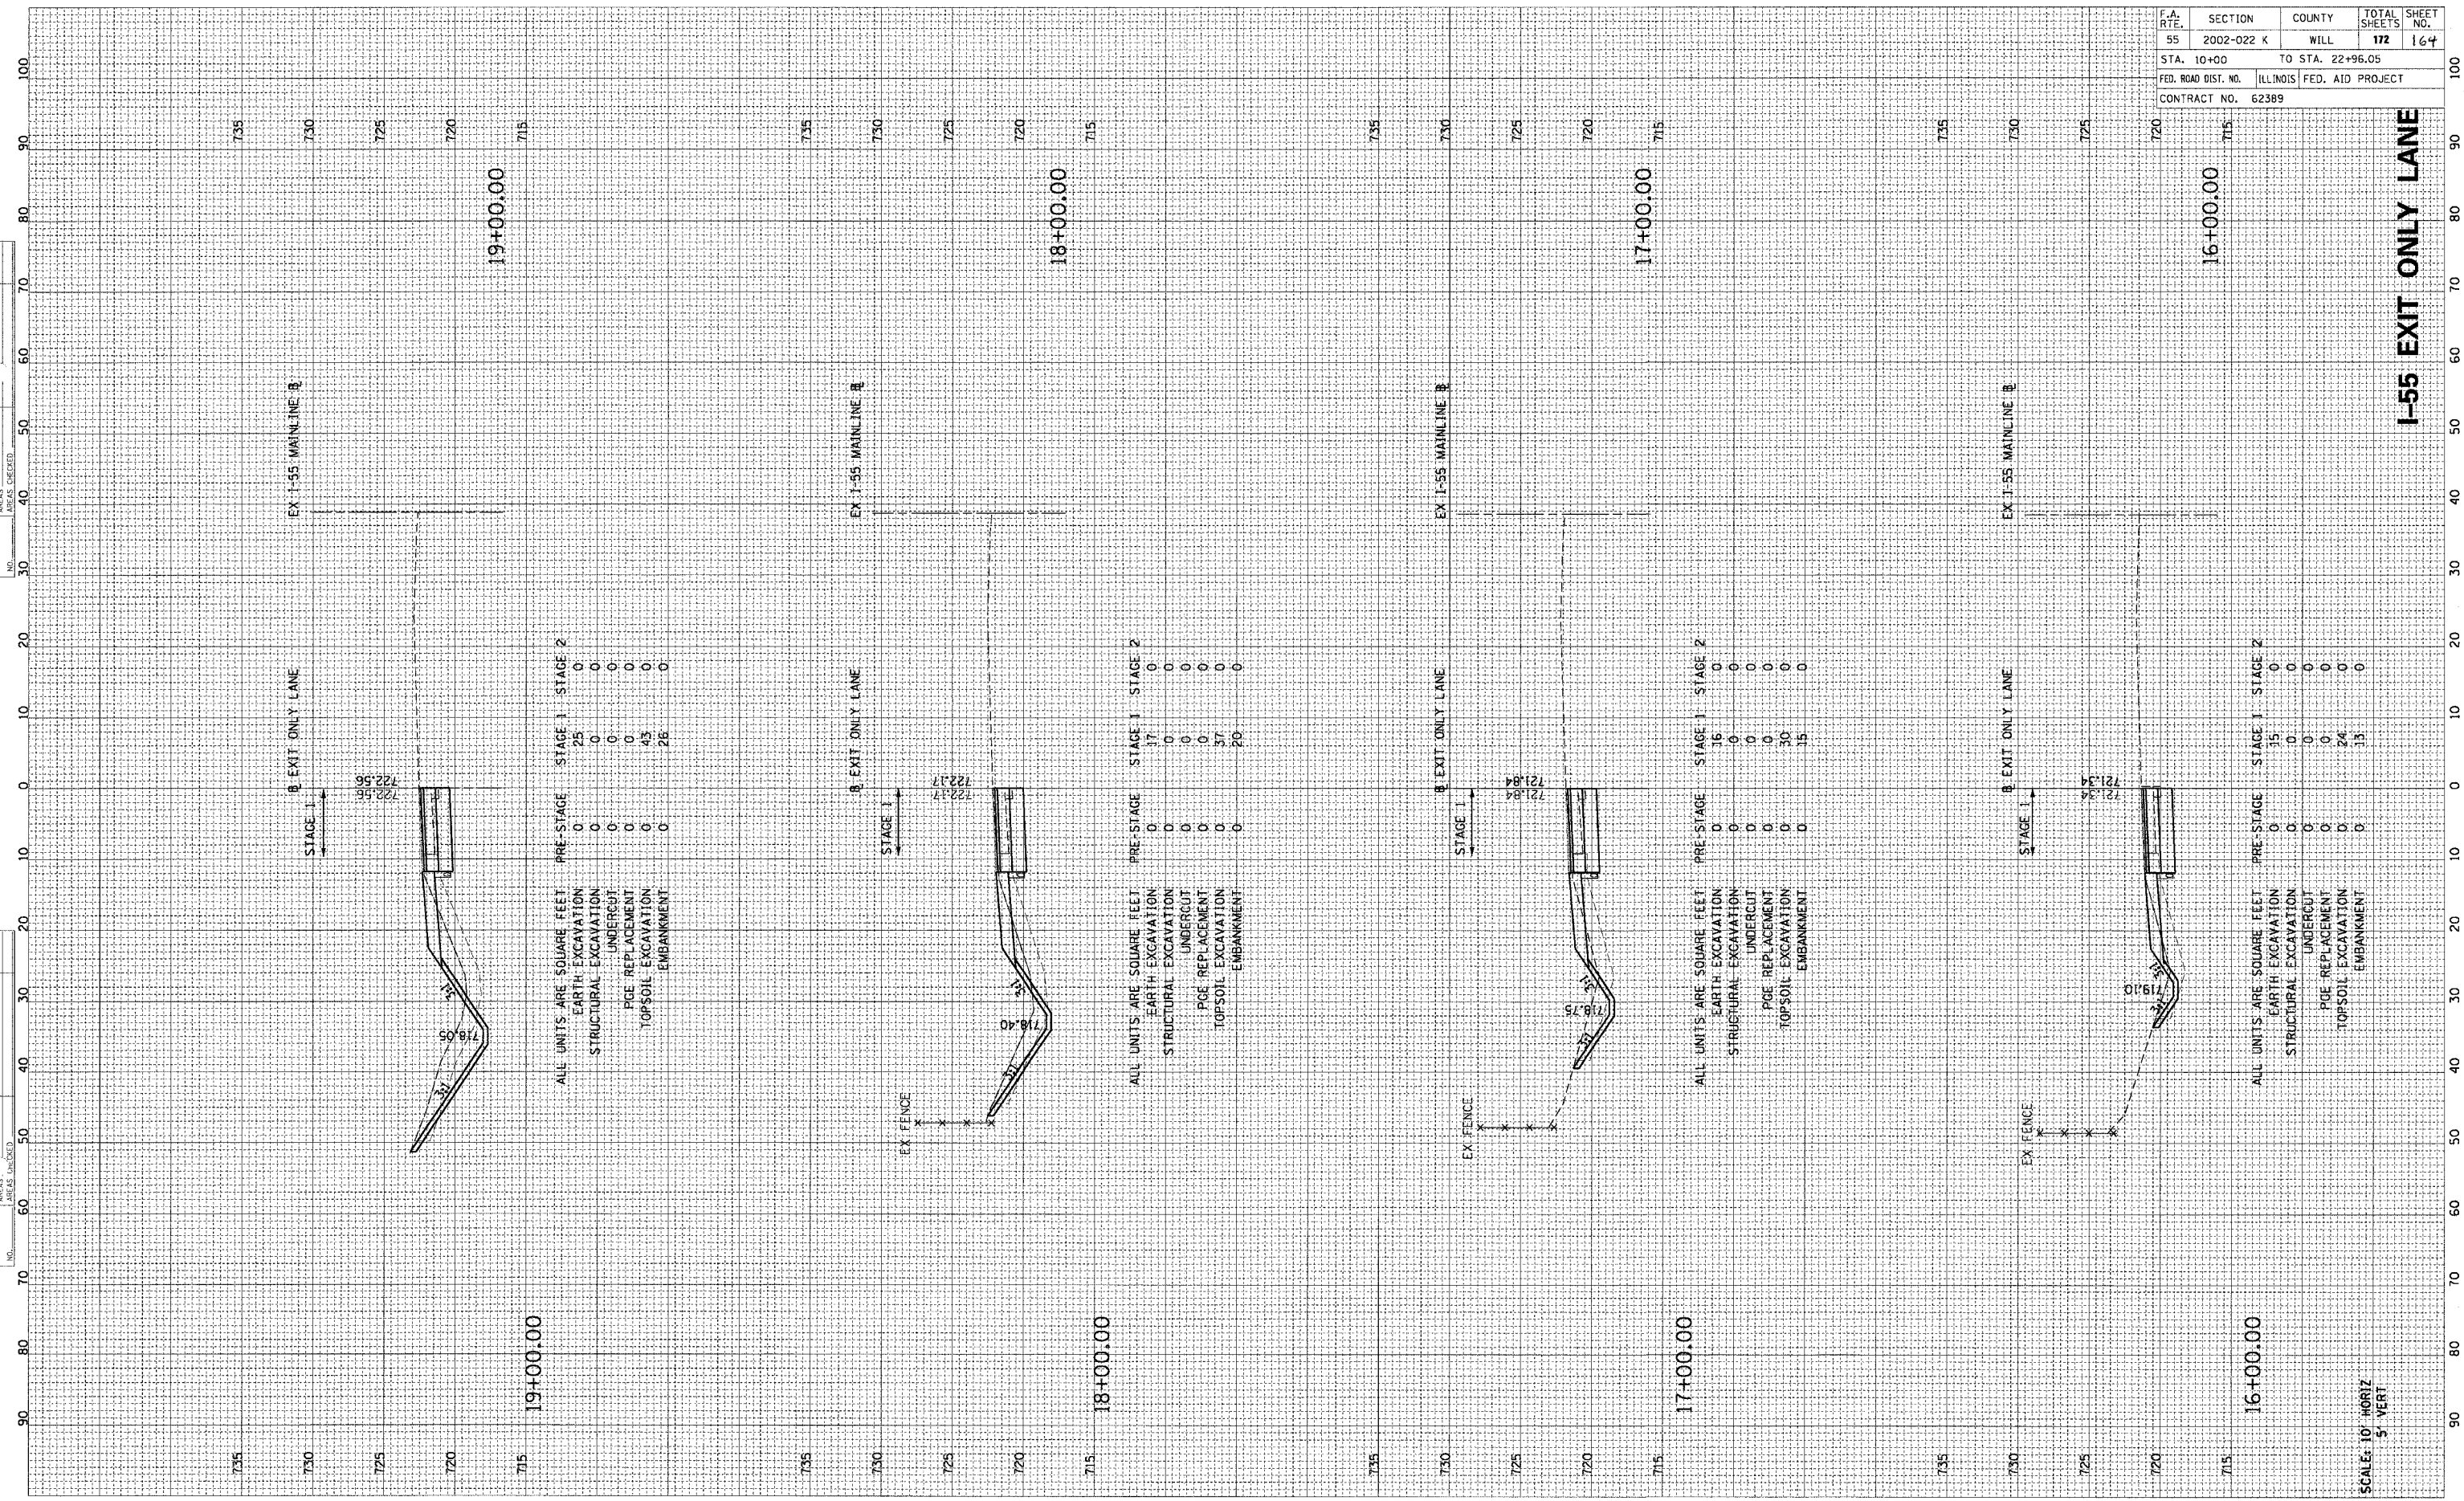

SCALE: 10' HORIZ
5' VERT

I-55 EXIT ONLY LANE