


DATE _____
 BY _____
 ORIGINAL SURVEY SURVEYED
 PLOTTED
 NOTE BOOK NO. _____
 AREAS CHECKED

DATE _____
 BY _____
 SURVEYED
 PLOTTED
 NOTE BOOK NO. _____
 AREAS CHECKED

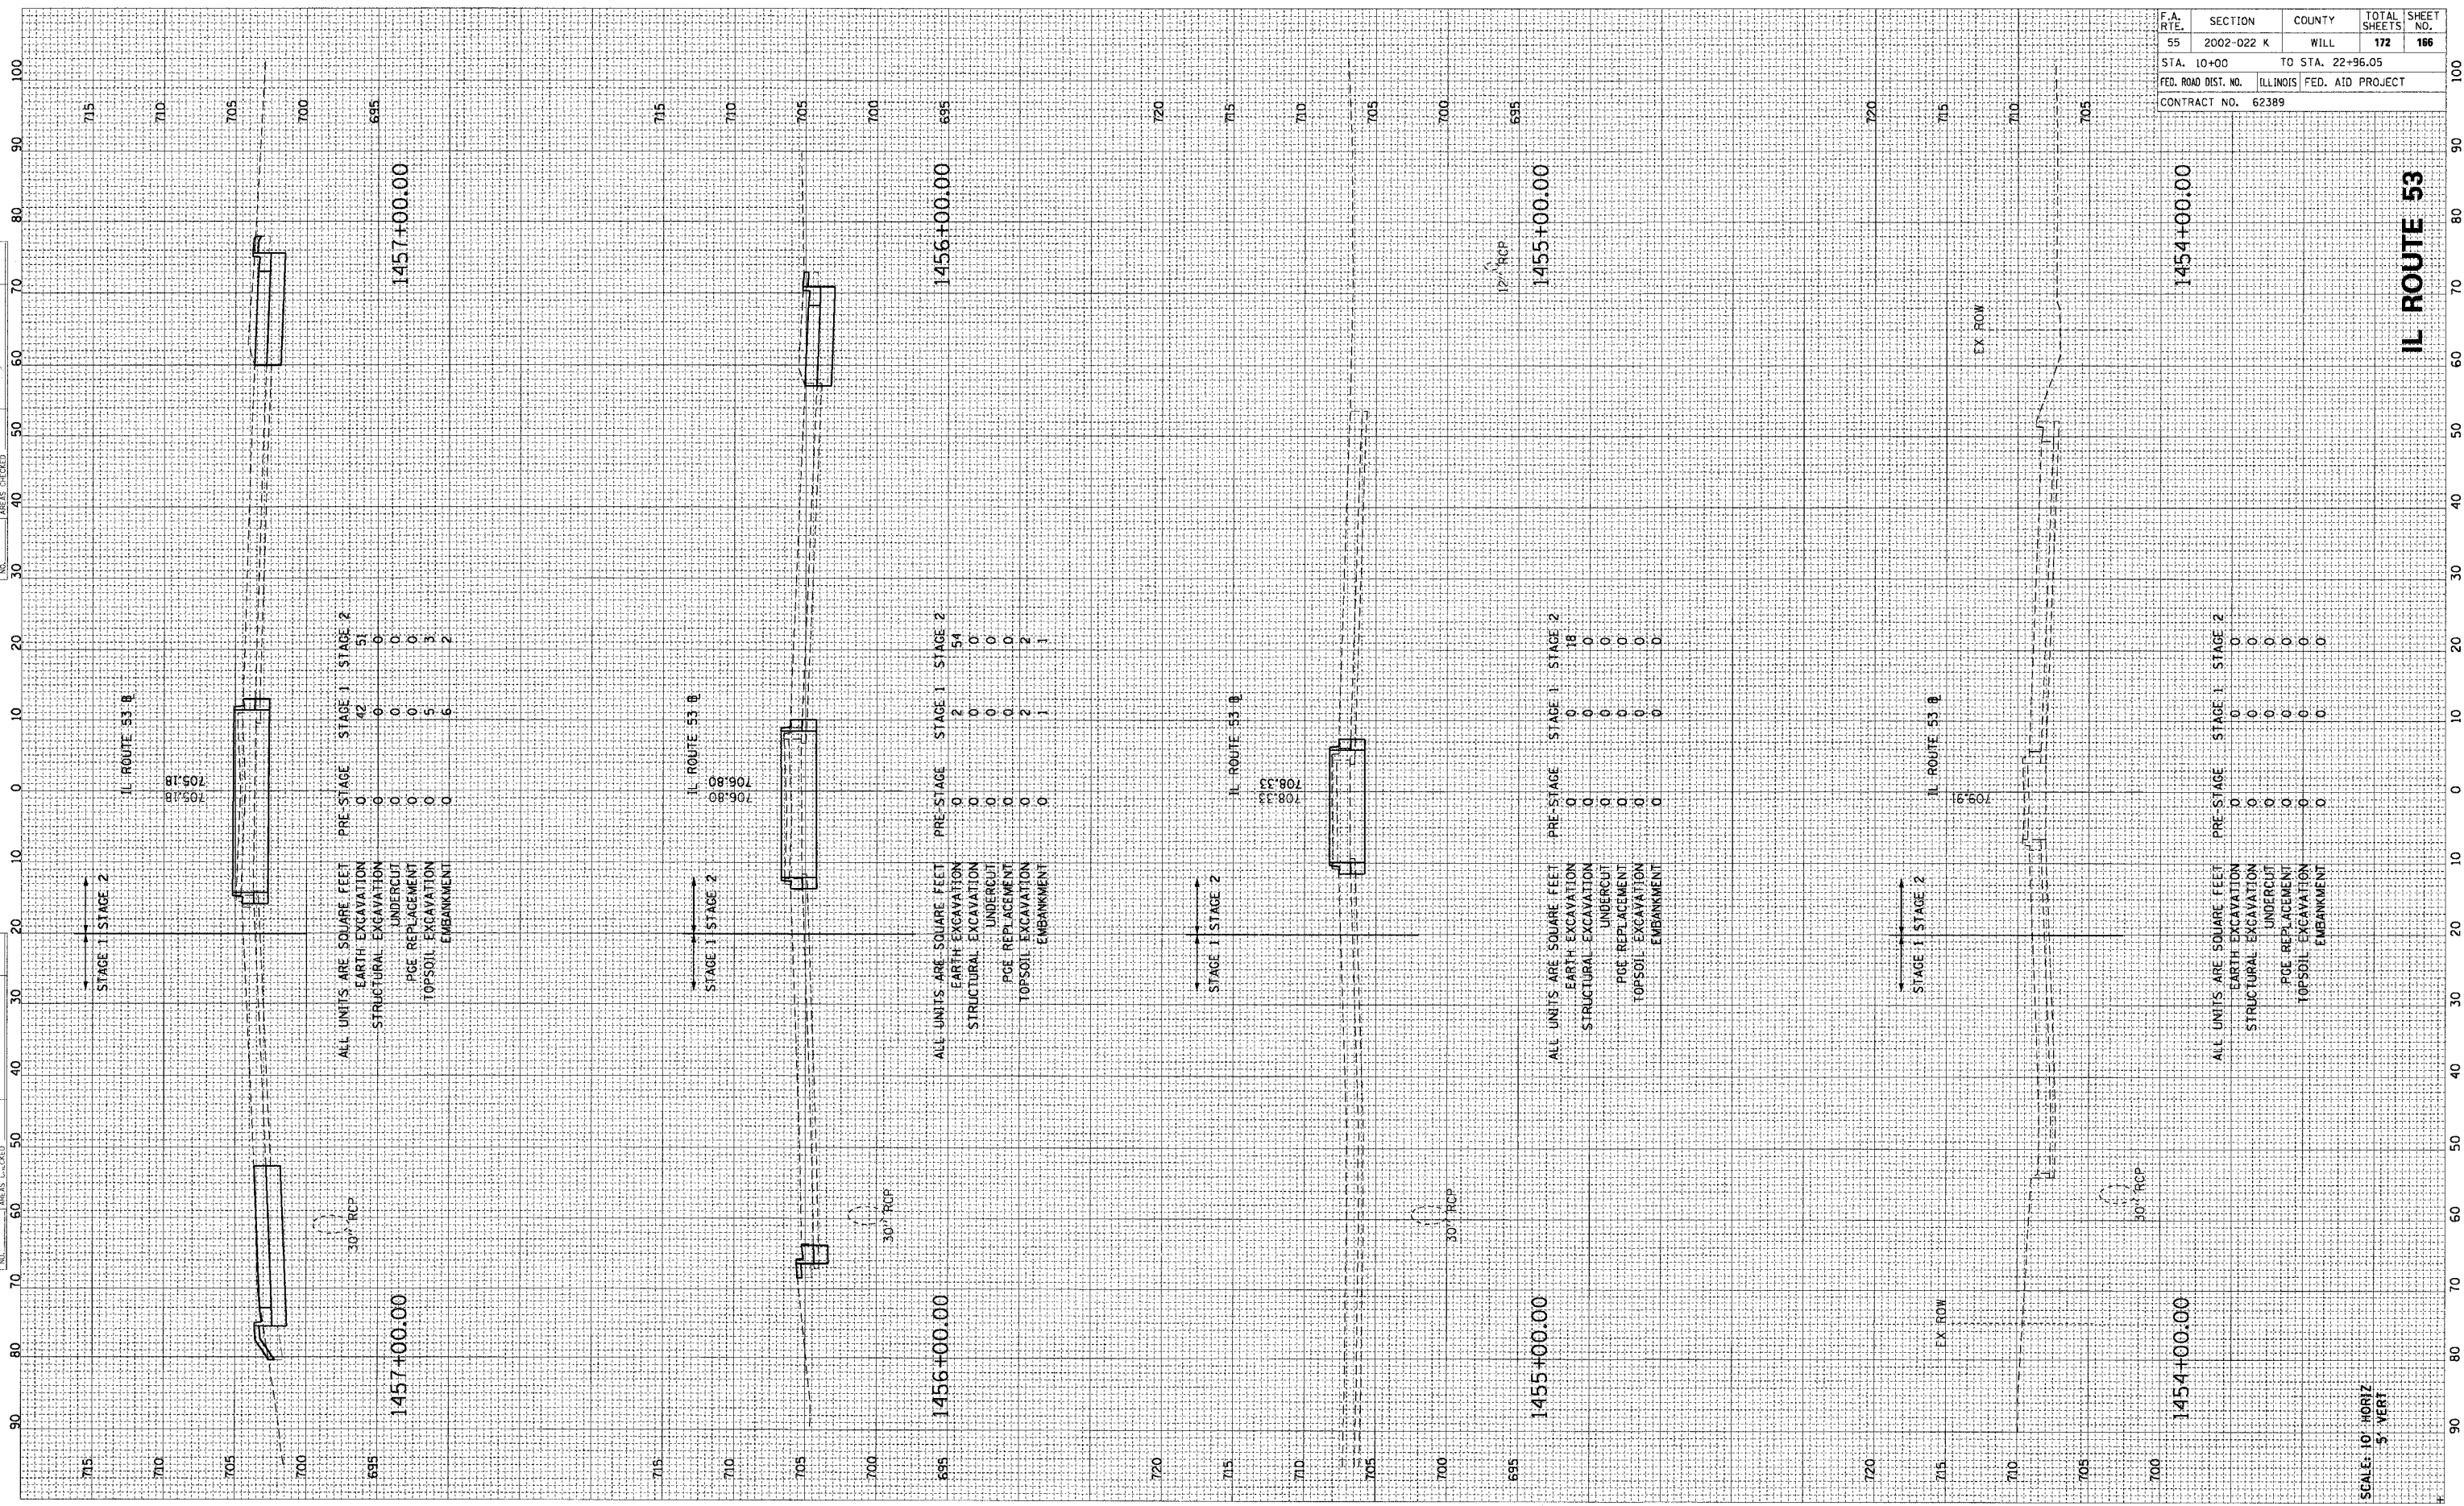

| | | | | |
|---------------------|------------|---------------------------|--------------|-----------|
| F.A. RTE. | SECTION | COUNTY | TOTAL SHEETS | SHEET NO. |
| 55 | 2002-022 K | WILL | 172 | 166 |
| STA. 10+00 | | TO STA. 22+96.05 | | |
| FED. ROAD DIST. NO. | | ILLINOIS FED. AID PROJECT | | |
| CONTRACT NO. 62389 | | | | |

IL ROUTE 53