


FINAL SURVEY SUPERSEDED BY DATE
 SURVEY PLOTTED TEMPLATE
 NOTE BOOK AREAS CHECKED

ORIGINAL SURVEY SUPERSEDED BY DATE
 SURVEY PLOTTED TEMPLATE
 NOTE BOOK AREAS CHECKED

F.A. RTE.	SECTION	COUNTY	TOTAL SHEETS	SHEET NO.
55	2002-022 K	WILL	172	169
STA. 10+00		TO STA. 22+96.05		
FED. ROAD DIST. NO.		ILLINOIS FED. AID PROJECT		
CONTRACT NO. 62389				

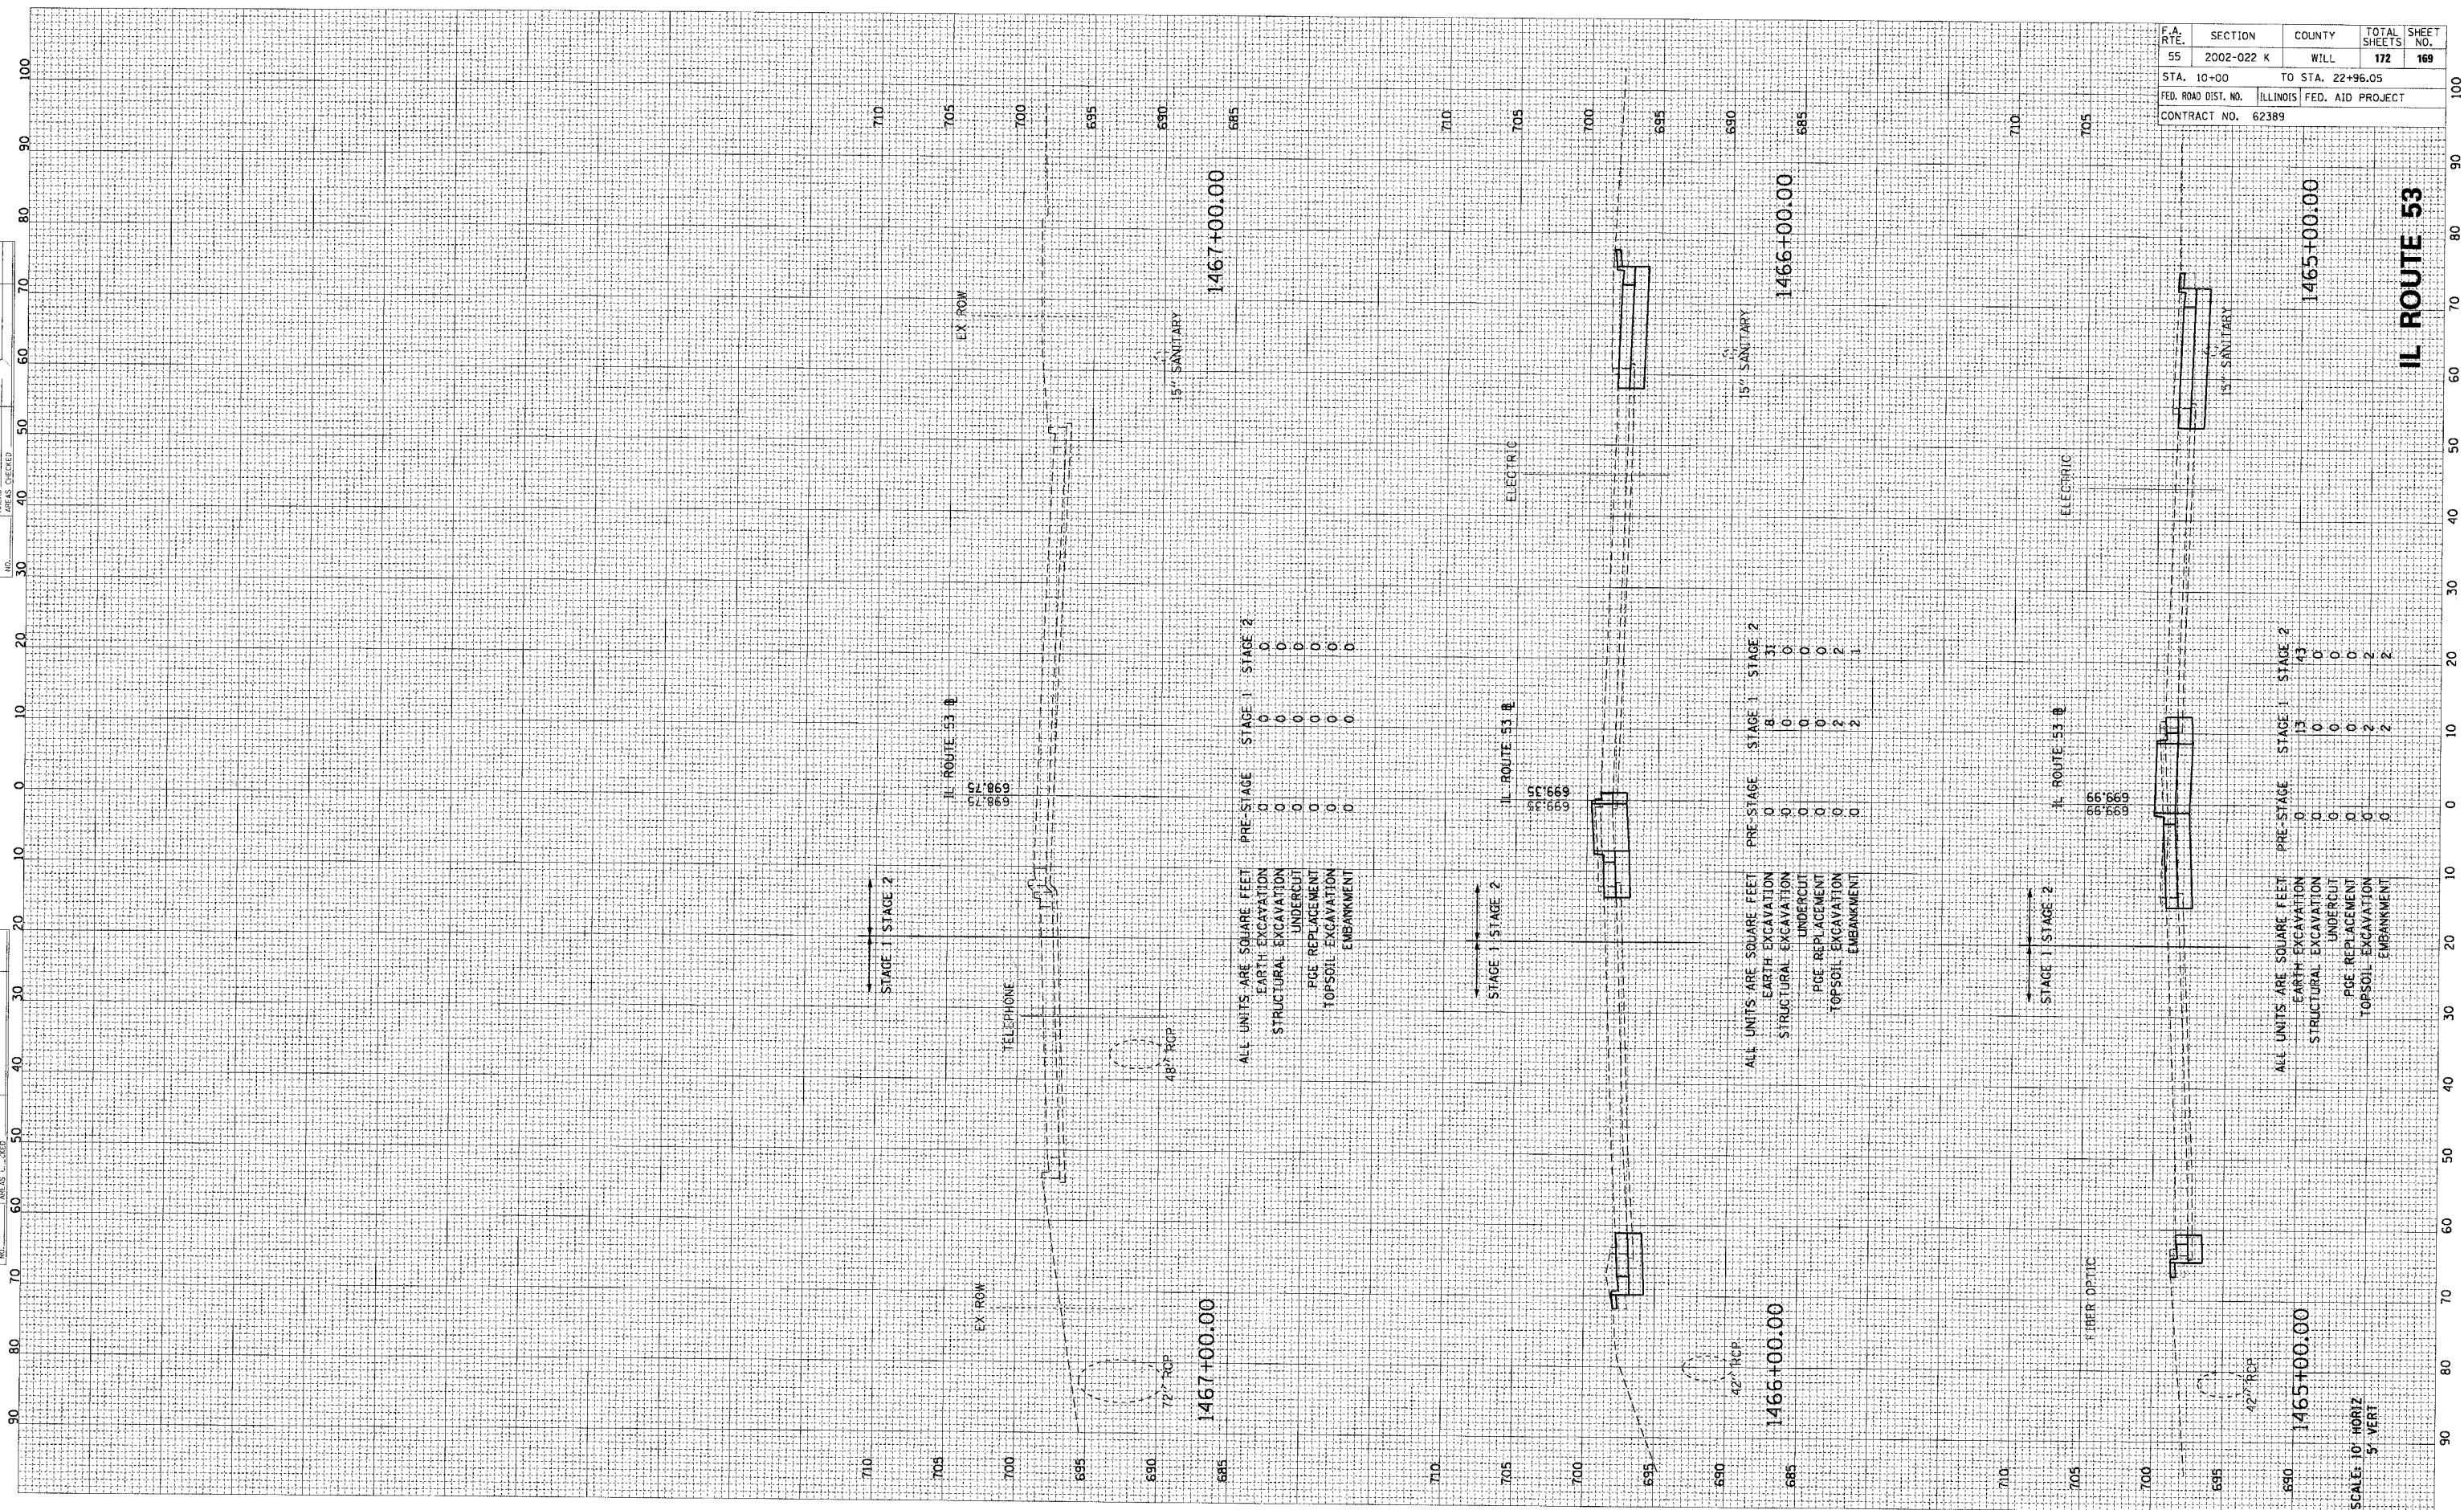

ALL UNITS ARE SQUARE FEET

	PRE-STAGE	STAGE 1	STAGE 2
EARTH EXCAVATION	0	0	0
STRUCTURAL EXCAVATION	0	0	0
UNDERCUT	0	0	0
PGE REPLACEMENT	0	0	0
TOPSOIL EXCAVATION	0	0	0
EMBANKMENT	0	0	0

ALL UNITS ARE SQUARE FEET

	PRE-STAGE	STAGE 1	STAGE 2
EARTH EXCAVATION	0	8	31
STRUCTURAL EXCAVATION	0	0	0
UNDERCUT	0	0	0
PGE REPLACEMENT	0	0	0
TOPSOIL EXCAVATION	0	2	2
EMBANKMENT	0	2	1

ALL UNITS ARE SQUARE FEET

	PRE-STAGE	STAGE 1	STAGE 2
EARTH EXCAVATION	0	13	43
STRUCTURAL EXCAVATION	0	0	0
UNDERCUT	0	0	0
PGE REPLACEMENT	0	0	0
TOPSOIL EXCAVATION	0	2	2
EMBANKMENT	0	2	2

SCALE: 10' HORIZ
 5' VERT