


F.A.I. RTE.	SECTION	COUNTY	TOTAL SHEETS	SHEET NO.
90/94	2003-0311	COOK	976	921
STA.	TO STA.			
FED. ROAD DIST. NO. 1	ILLINOIS	FED. AID PROJECT		

62583


NOTES:

1. SEE SHEETS CCTV-01 THROUGH CCTV-34 FOR PROPOSED CCTV CAMERAS LOCATIONS.
2. HANDHOLE SHALL BE POSITIONED FACING AWAY FROM ONCOMING TRAFFIC.
3. CABINET SHALL BE BOLTED TO MOUNTING CHANNELS. SEE DRAWING DT-15 FOR CABINET DETAILS.
4. BACK OF CABINET SHALL BE PENETRATED TO ACCEPT CONDUIT STUBS IN LIGHT TOWER. ALL PENETRATIONS SHALL BE MADE WATERTIGHT.


DAN RYAN EXPRESSWAY

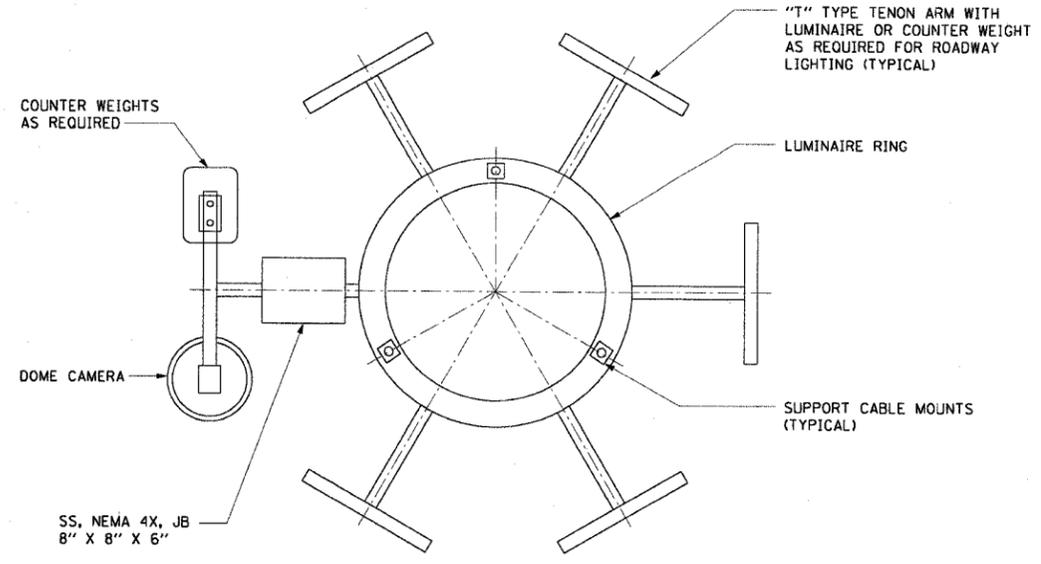

DOME CAMERA PLAN VIEW
NOT TO SCALE

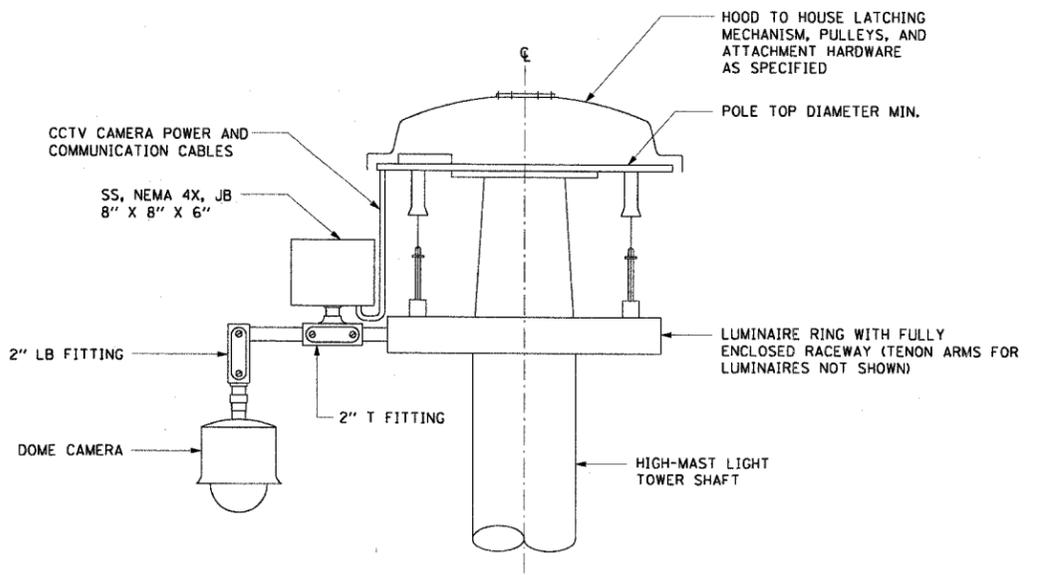

CAMERA MOUNTING DETAIL
NOT TO SCALE

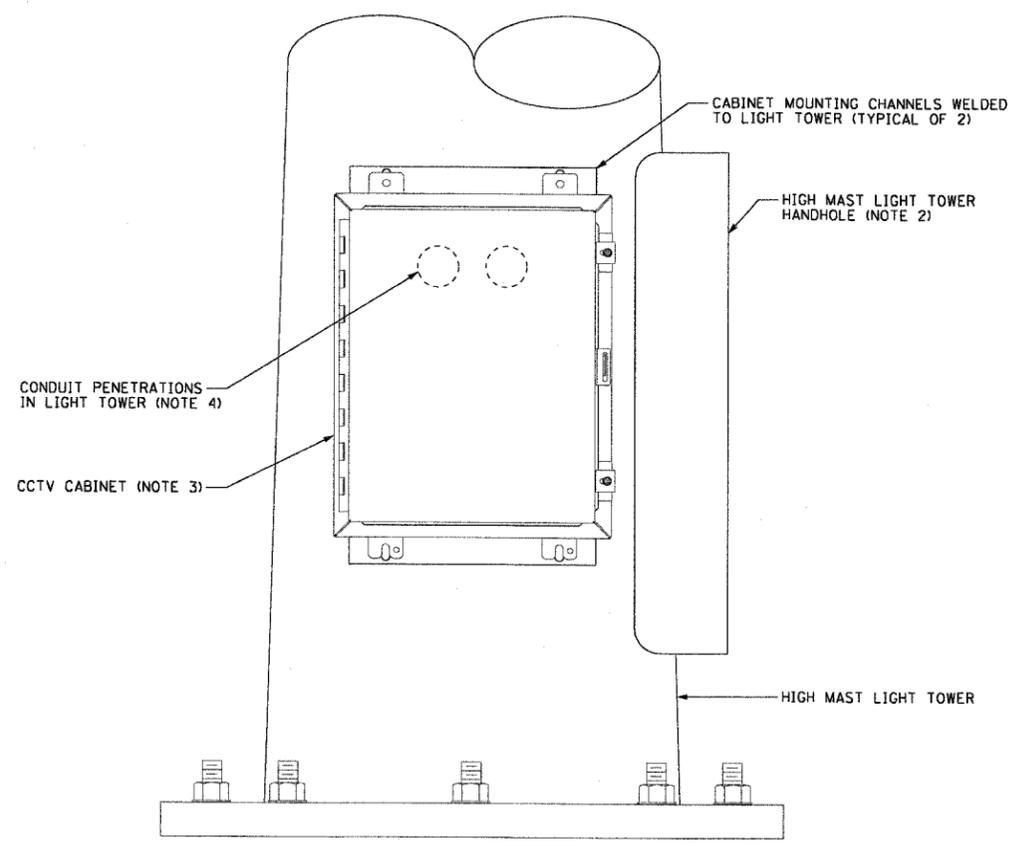

CABINET MOUNTING DETAIL
NOT TO SCALE

DT-17

CTE ENGINEERS
CONSOER TOWNSEND ENVIRONMENTAL ENGINEERS, INC.
303 EAST WACKER DRIVE, SUITE 600
CHICAGO ILLINOIS 60601-3221, PHONE (312) 938-0300

REVISIONS	
NAME	DATE

ILLINOIS DEPARTMENT OF TRANSPORTATION
F.A.I. 90/94 (DAN RYAN EXPRESSWAY)
31st STREET TO I-57
**CLOSED CIRCUIT TELEVISION
HIGH-MAST LIGHTING TOWER
MOUNTING DETAILS**
SCALE: 1"=50'
DATE: October 29, 2004
DRAWN BY: BHP
CHECKED BY: BMW

10/29/2004 10:32:18 AM