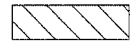


F.A.P. RTE.	SECTION	COUNTY	TOTAL SHEETS	SHEET NO.
595	1-3-K	ROCK ISLAND	476	69
STA.		TO STA.		
FED. ROAD DIST. NO.		ILLINOIS	FED. AID PROJECT	

LEGEND

 NEW CONSTRUCTION



 BARRICADE OR DRUM WITH STEADY BURNING LIGHT

 TRAFFIC FLOW ARROW

3RD ST. PHASE 2 WILL BE PAID UNDER TRAFFIC CONTROL FOR ROAD CLOSURES AND WILL EMPLOY DISTRICT STANDARD 40-1.
 LOCAL ACCESS TO AAA RENTAL VIA 3RD STREET MUST BE PROVIDED.

NOTE: PHASE 2 CONSTRUCTION INCLUDES THE CUL-DE-SAC AND DRIVEWAY NORTH OF STA. 1+29 ON 3RD ST. TRAFFIC WILL USE THE NEWLY CONSTRUCTED 3RD ST. BEGINNING AT STA. 2+00; TRINITY DRIVE AND 52ND AVE. FROM STA. 1170+55 TO 7TH ST. ACCESS TO THE BUSINESSES WILL BE VIA 3RD ST., THE COMMERCIAL ENTRANCE AT STA. 7+70 OR TRINITY DRIVE.

3RD ST. FROM JOHN DEERE ROAD TO BE PERMANENTLY CLOSED AND REMOVED FOLLOWING THIS PHASE OF CONSTRUCTION.

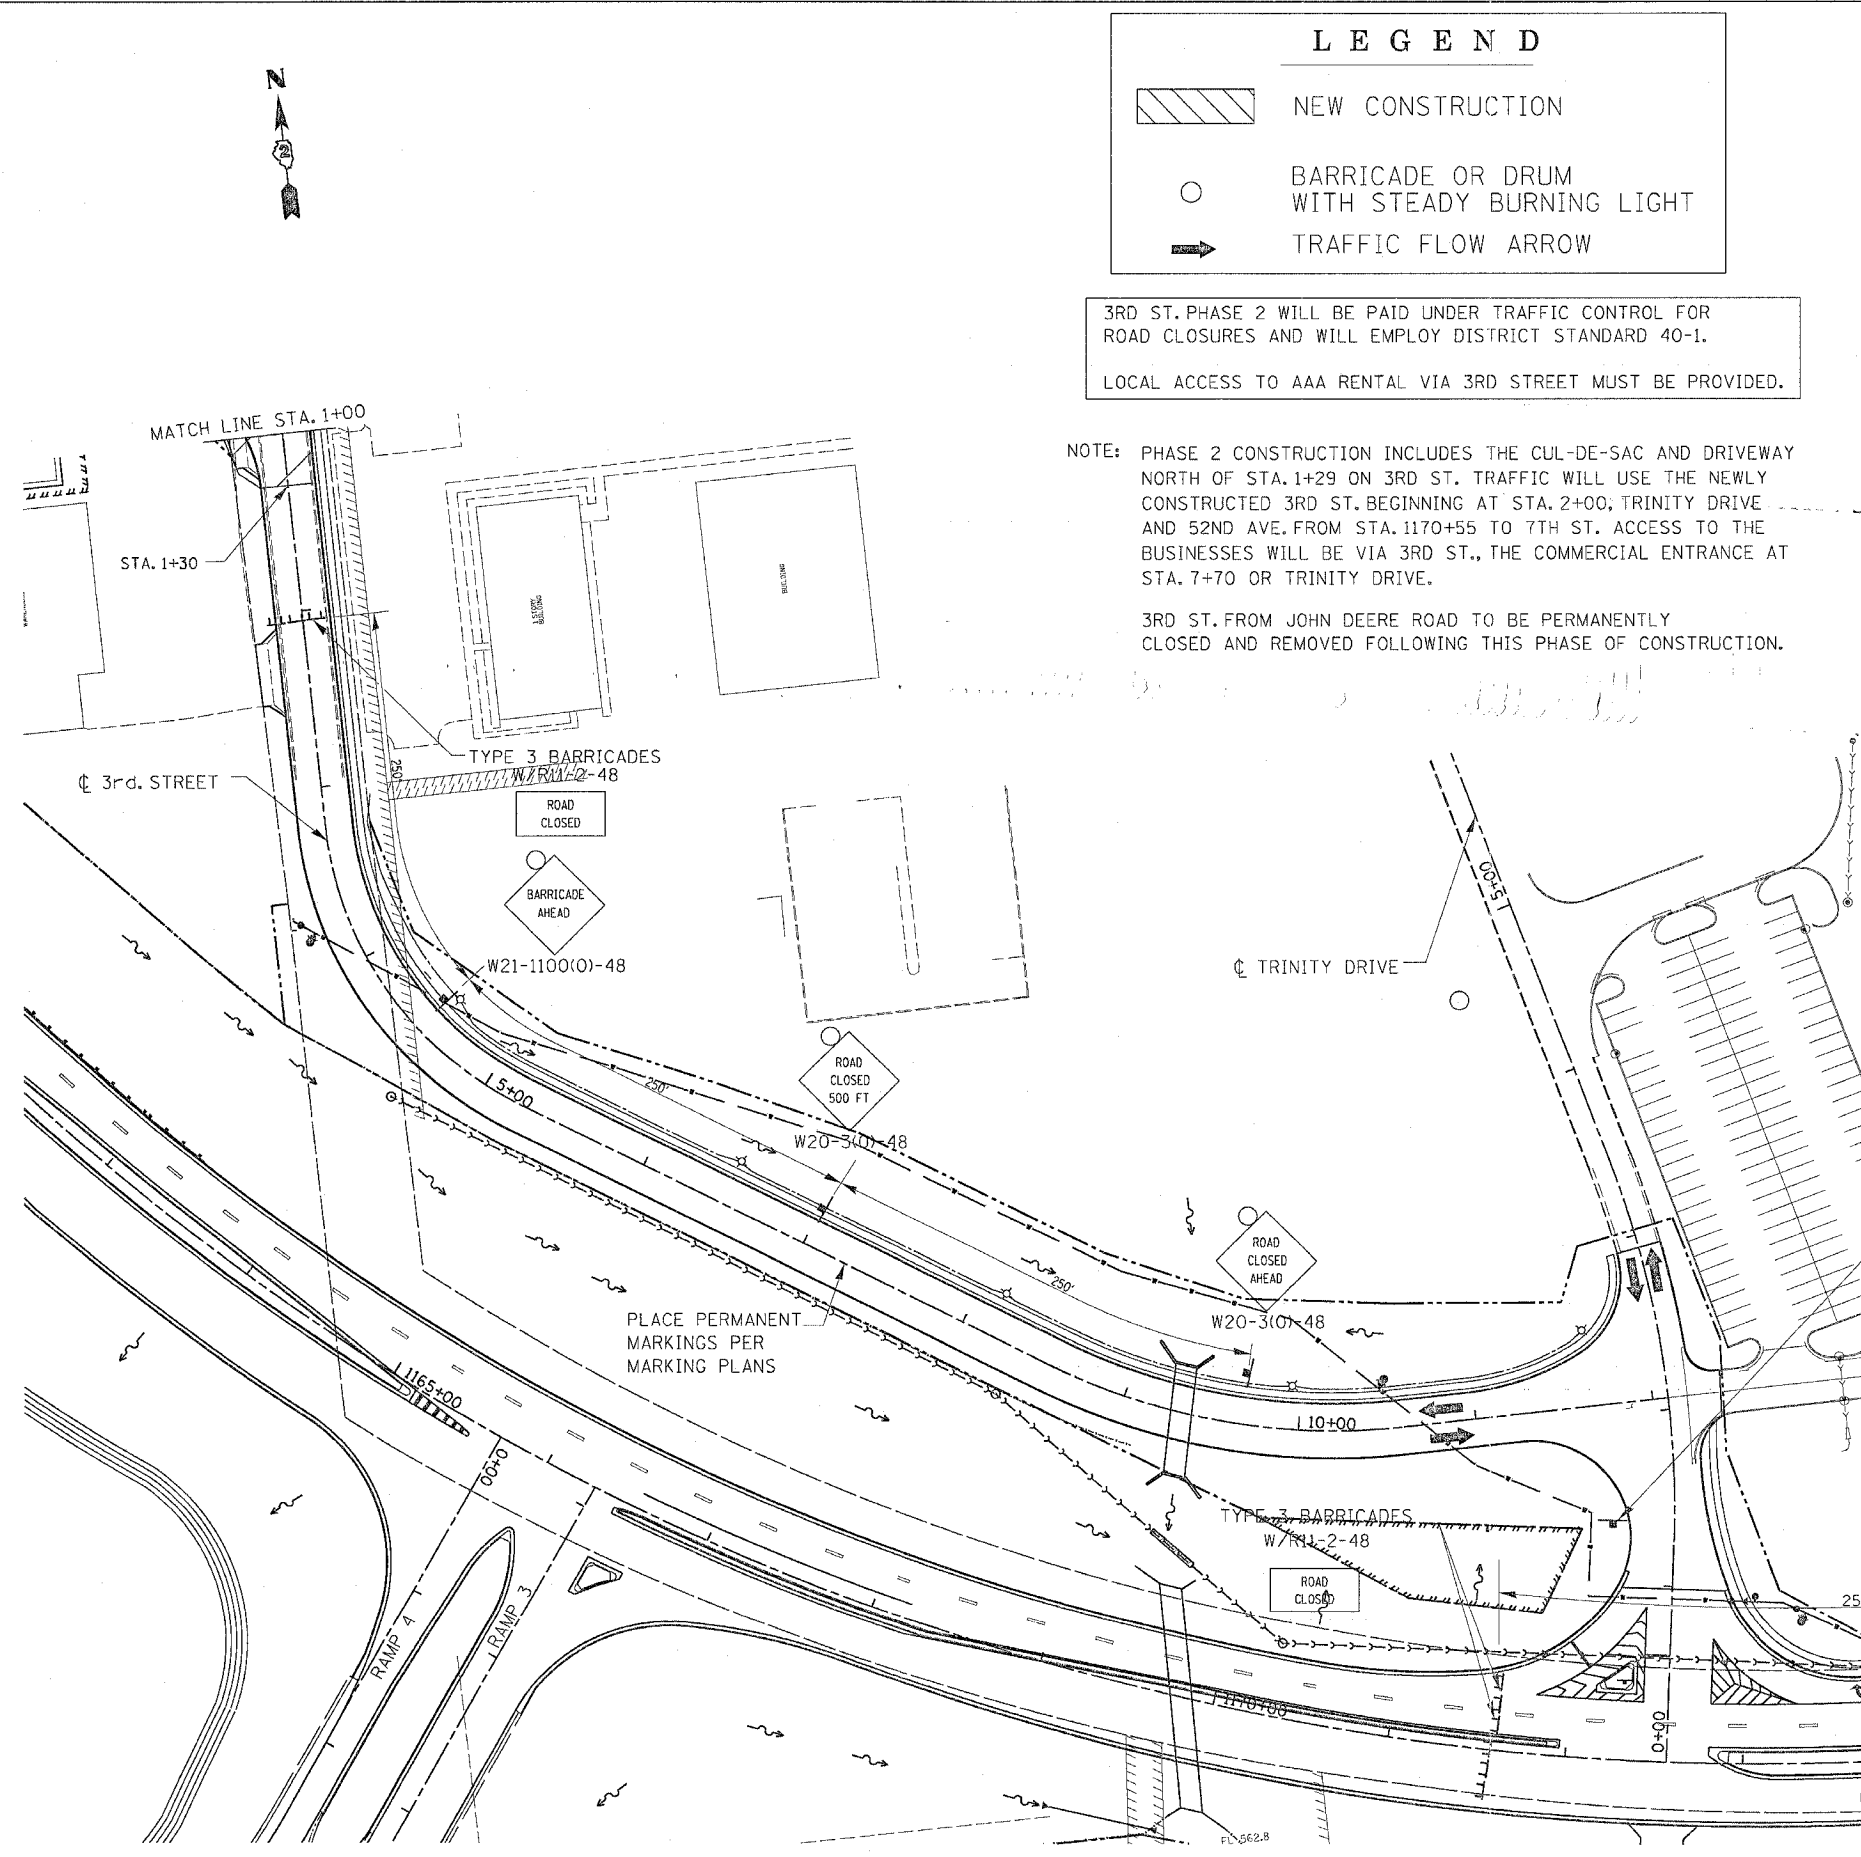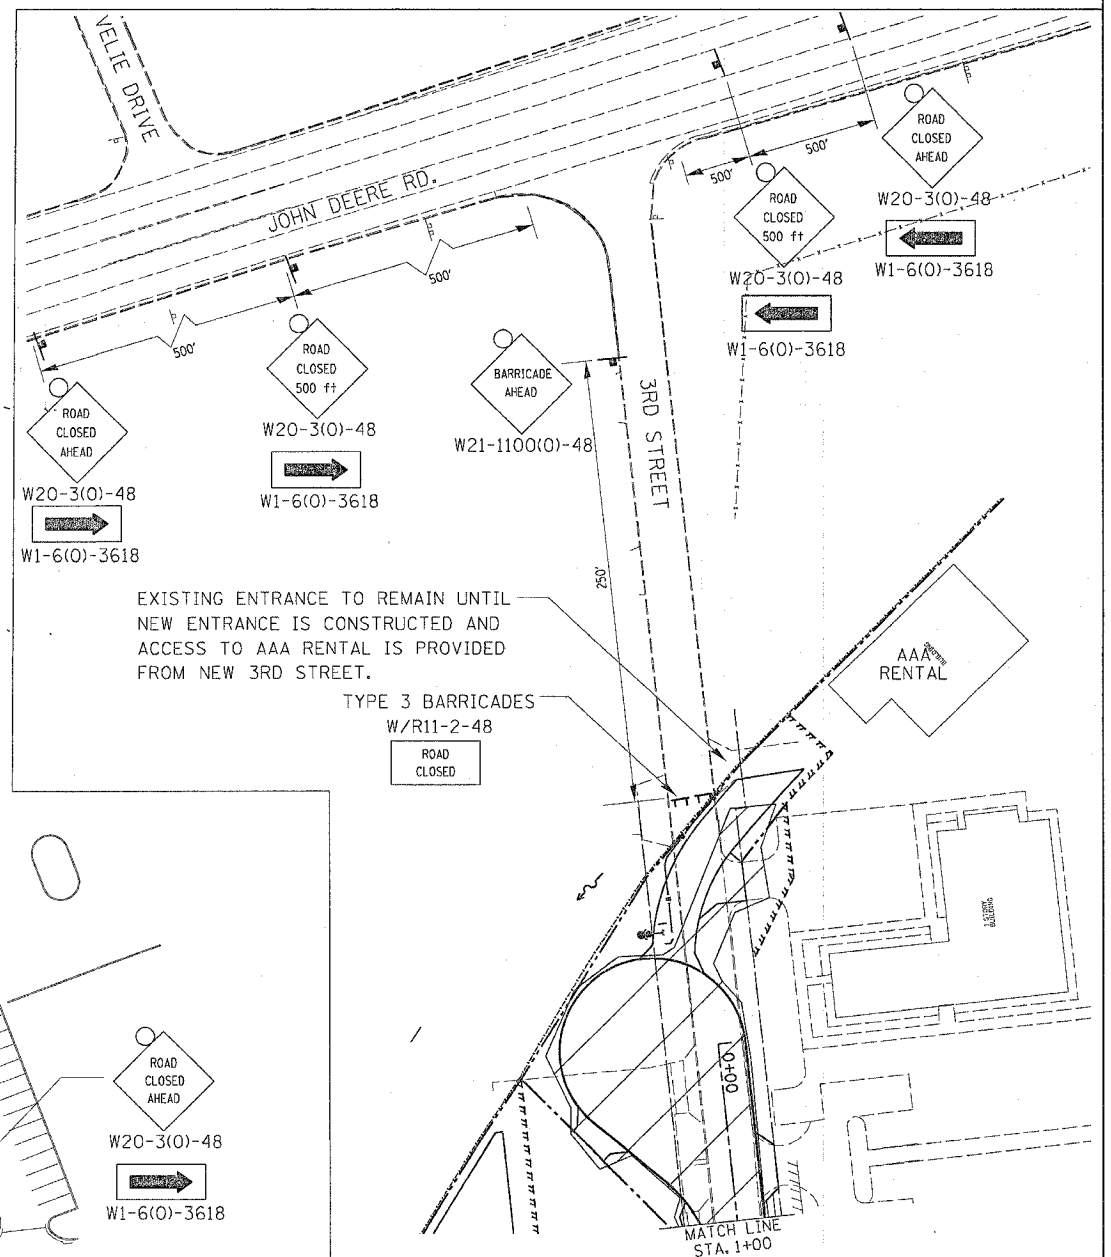

STAGE 1 (3RD STREET PHASE 2) CONSTRUCTION PLAN