


F.A.P. RTE.	SECTION	COUNTY	TOTAL SHEETS	SHEET NO.
595	1-3-K	ROCK ISLAND	476	80
STA.		TO STA.		
FED. ROAD DIST. NO.		ILLINOIS	FED. AID PROJECT	

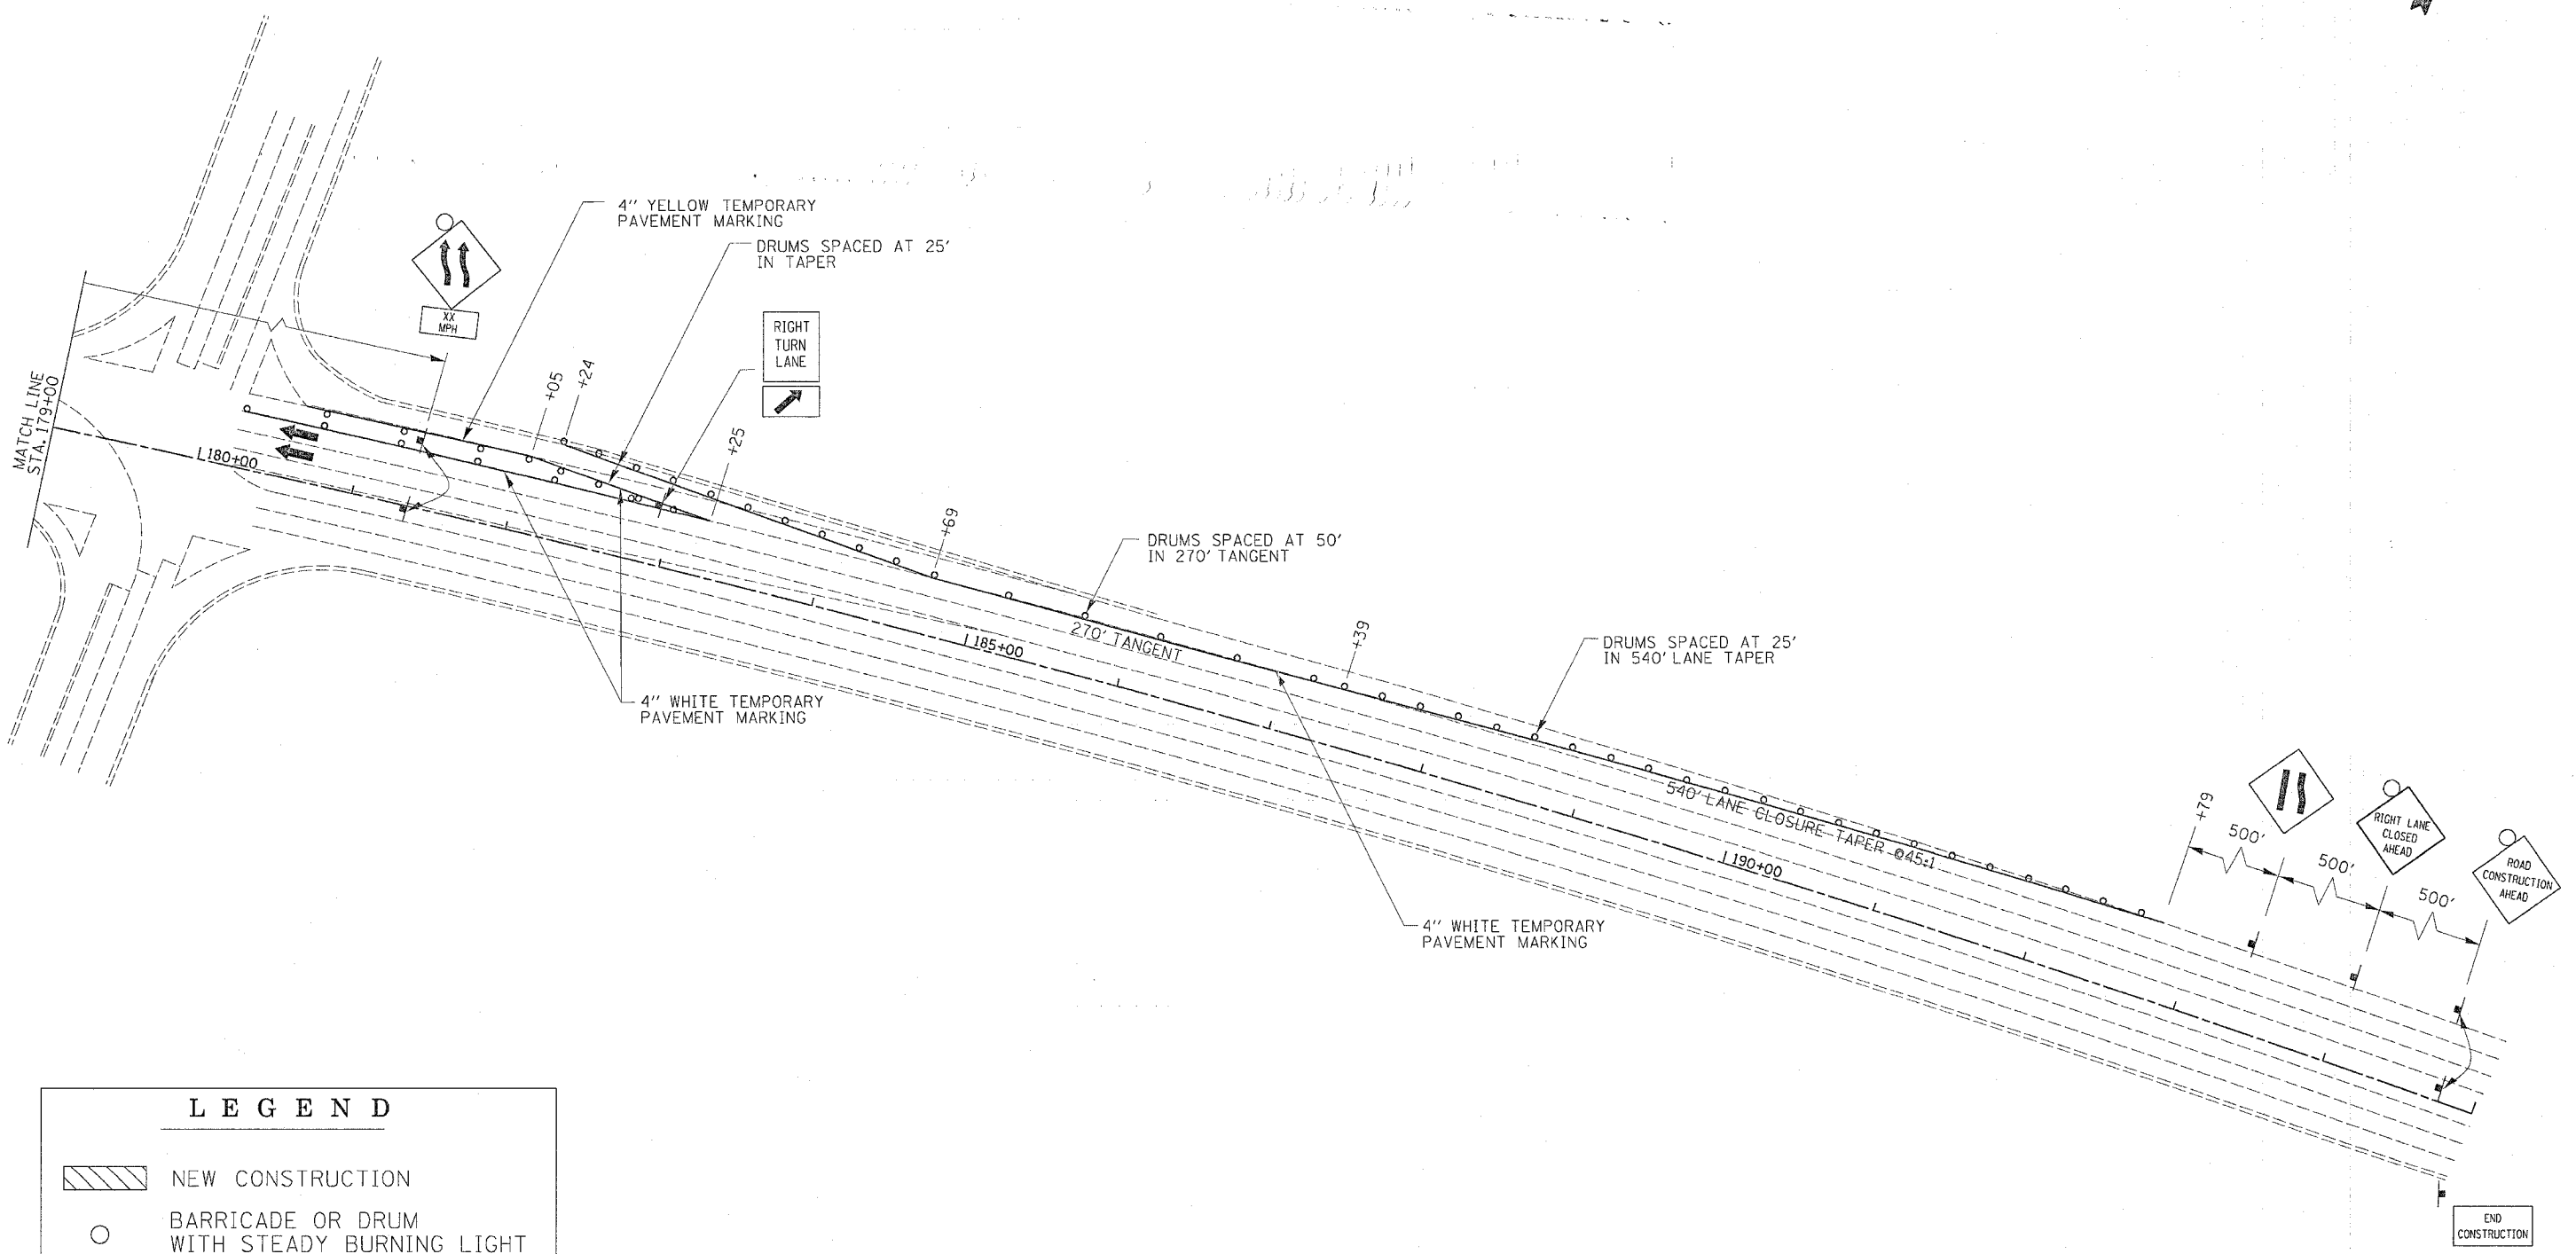

LEGEND	
	NEW CONSTRUCTION
	BARRICADE OR DRUM WITH STEADY BURNING LIGHT
	TRAFFIC FLOW ARROW