

F.A.P. RTE.	SECTION	COUNTY	TOTAL SHEETS	SHEET NO.
595	1-3-K	ROCK ISLAND	476	92
STA. 412+00		TO STA. 417+10.16		
FED. ROAD DIST. NO.		ILLINOIS FED. AID PROJECT		


# PAVEMENT REMOVAL

	CONCRETE PAVEMENT REMOVAL
	SIDEWALK REMOVAL
	DRIVEWAY PAVEMENT REMOVAL



DATE	
BY	
DESIGNED	
PLOTTED	
CHECKED	
NOTED	
FILE NAME	
NO.	

DATE	
BY	
DESIGNED	
PLOTTED	
CHECKED	
NOTED	
FILE NAME	
NO.	

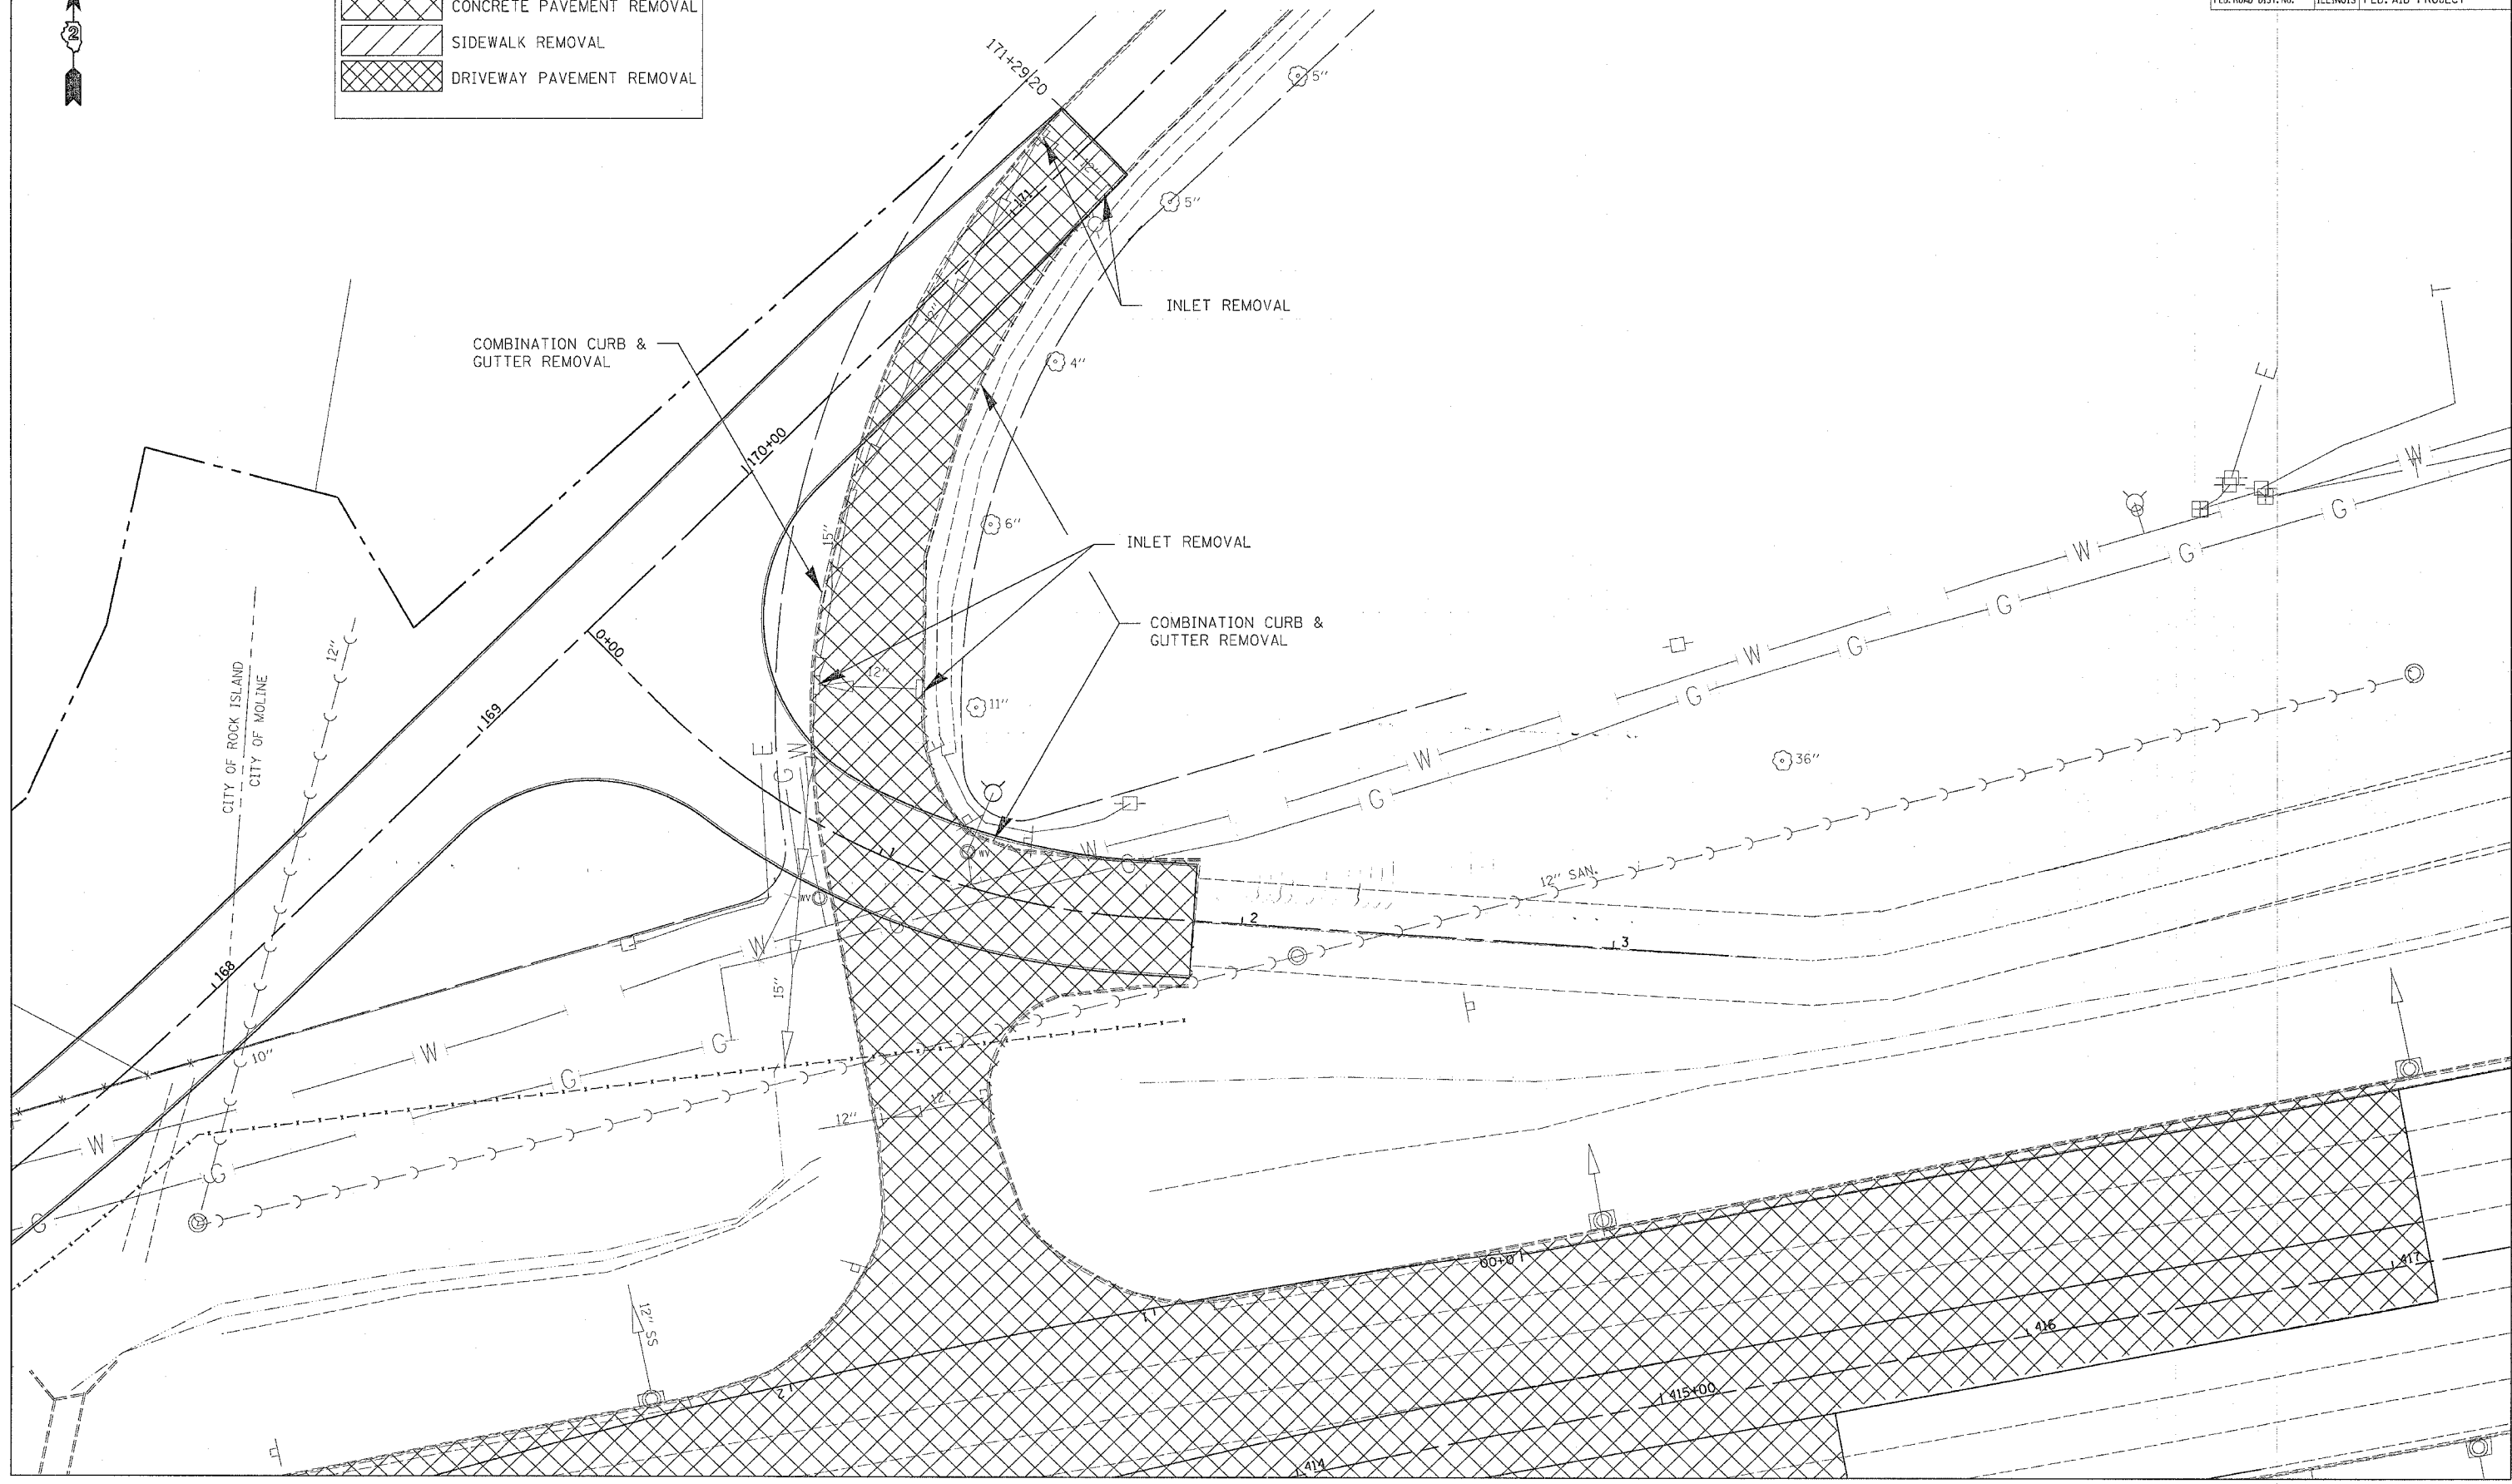

OLD BLACKHAWK ROAD /VALLEY VIEW REMOVAL PLANS