


# PAVEMENT REMOVAL

F.A.P. RTE.	SECTION	COUNTY	TOTAL SHEETS	SHEET NO.
595	1-3-K	ROCK ISLAND	476	95
STA. 412+00		TO STA. 417+10.16		
FED. ROAD DIST. NO.		ILLINOIS FED. AID PROJECT		

PLAN	DATE
DESIGNED	
PLOTTED	
ALIGNED CHECKED	
NOTE BOOK	
NO.	

PROFILE	DATE
DESIGNED	
PLOTTED	
GRADES CHECKED	
NOTE BOOK	
NO.	

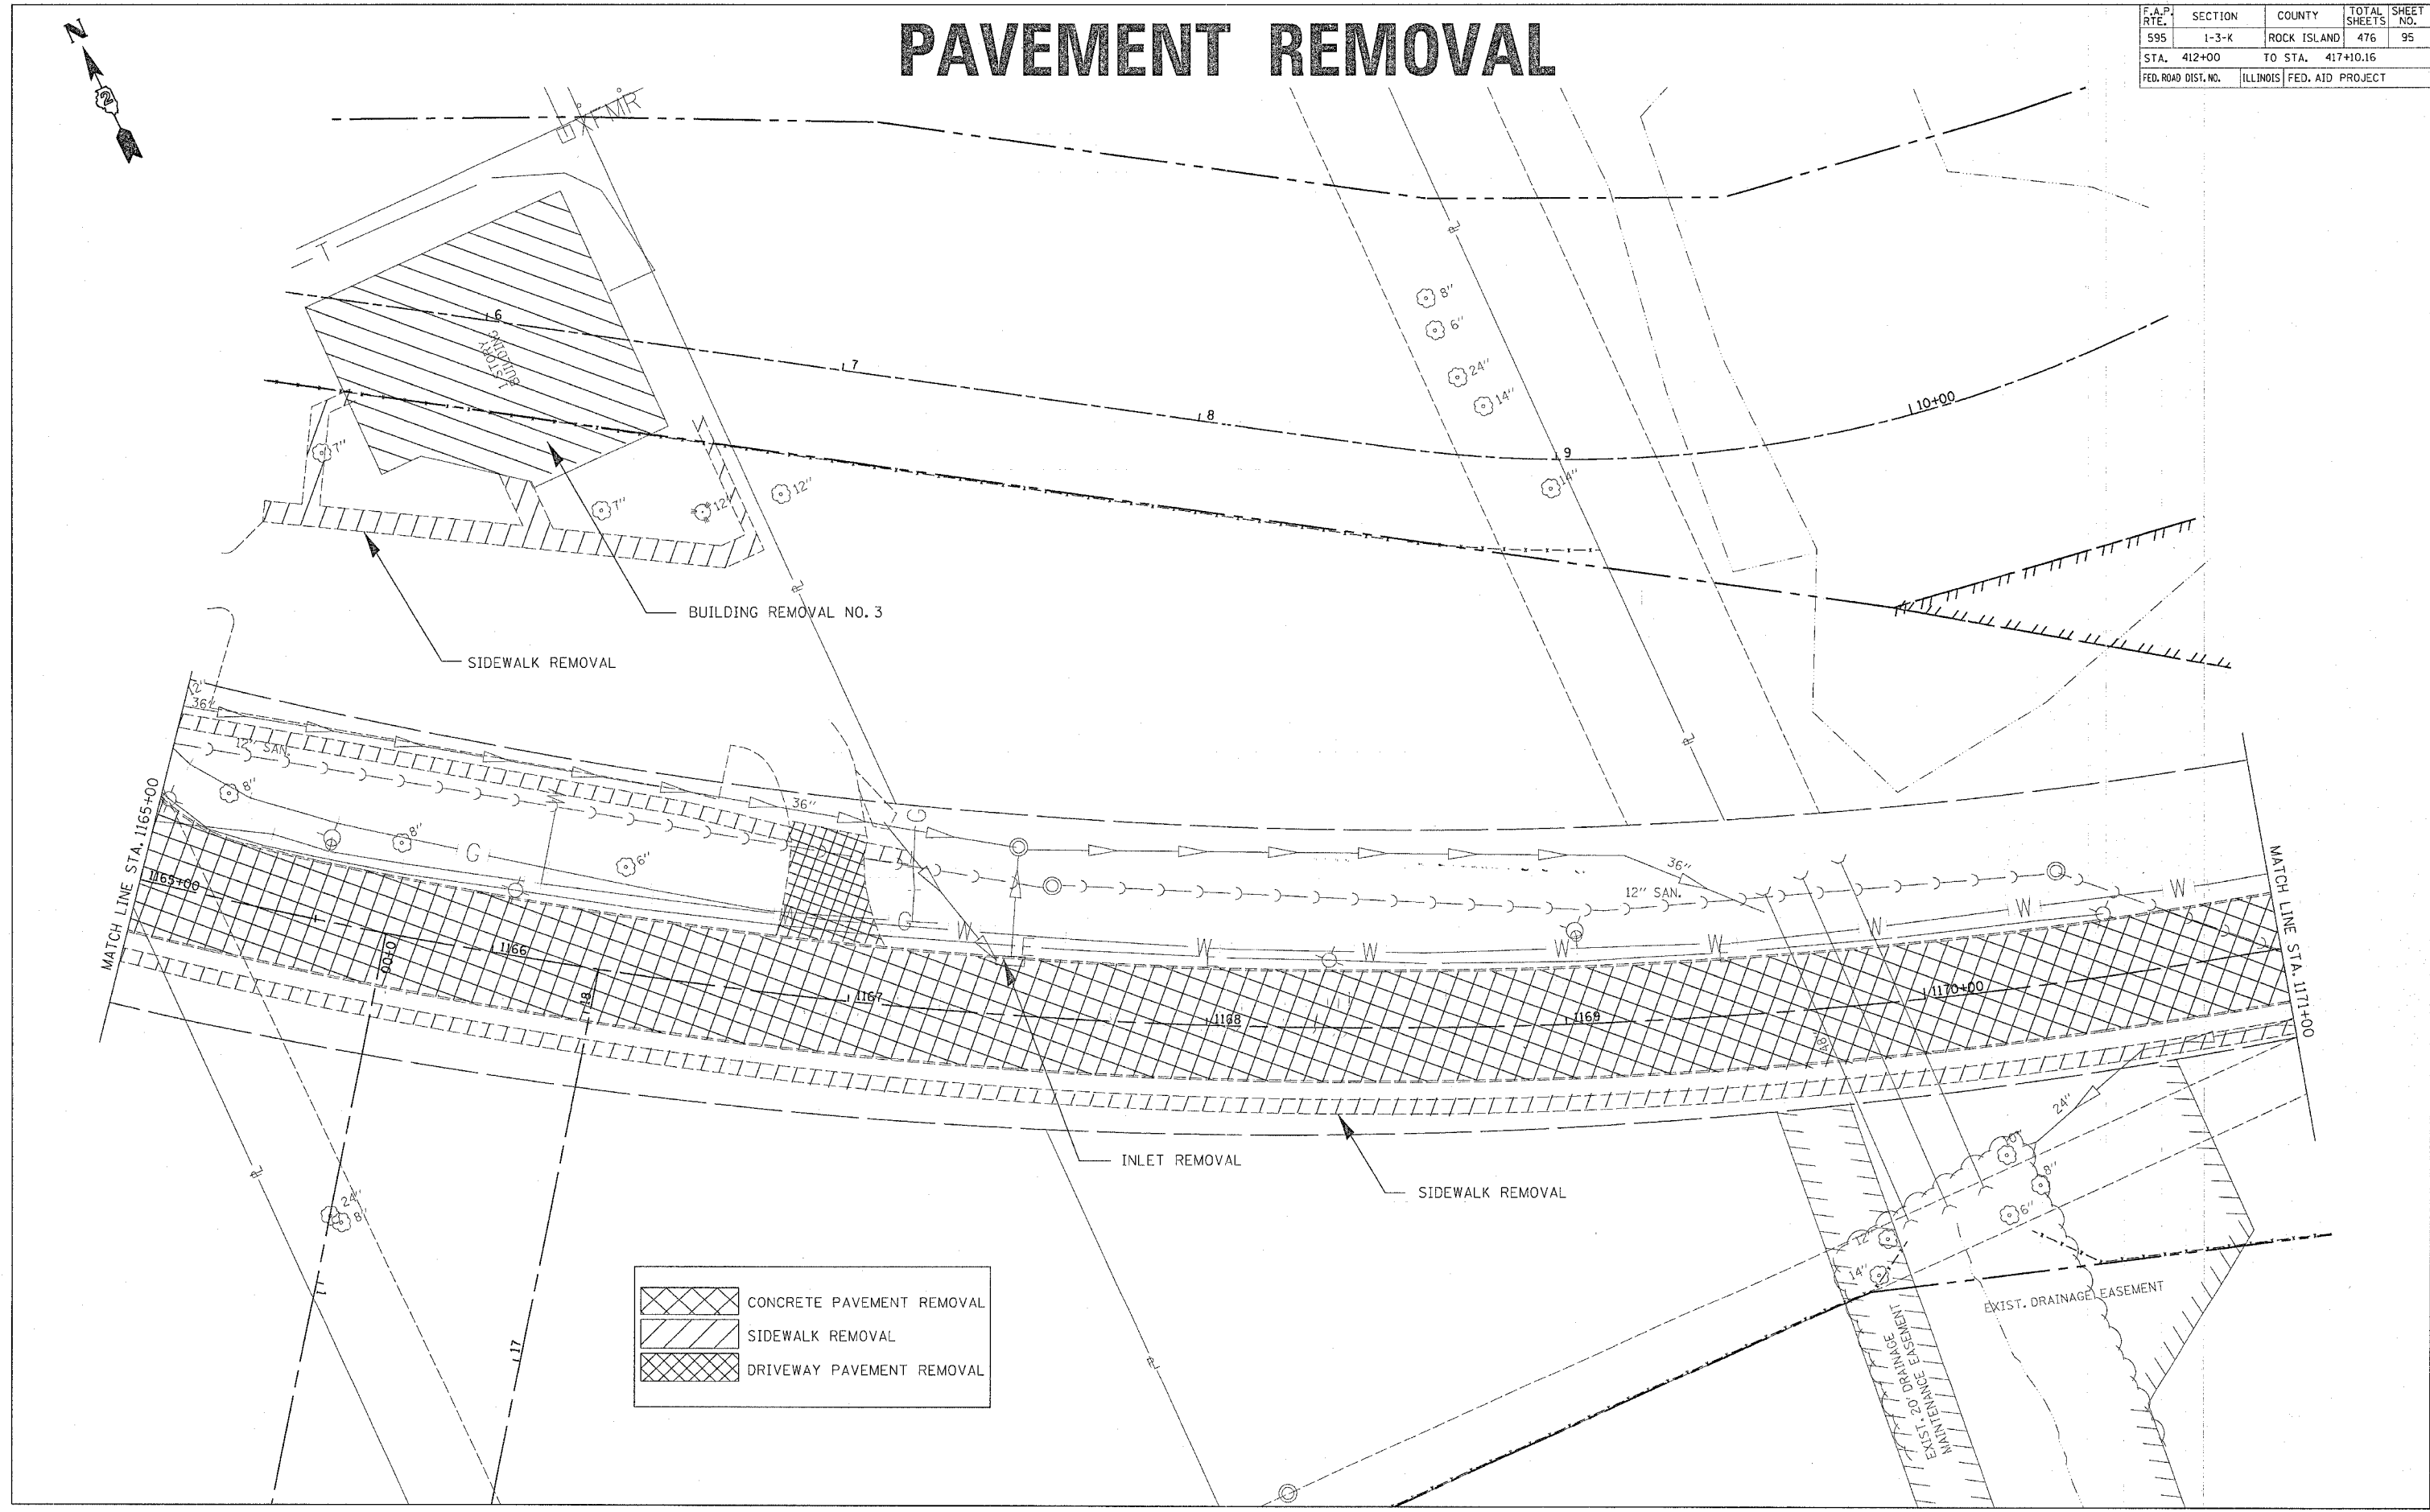

	CONCRETE PAVEMENT REMOVAL
	SIDEWALK REMOVAL
	DRIVEWAY PAVEMENT REMOVAL