

F.A.P. RTE.	SECTION	COUNTY	TOTAL SHEETS	SHEET NO.
595	1-3-K	ROCK ISLAND	476	105
STA. 386+40		TO STA. 392+80		
FED. ROAD DIST. NO.		ILLINOIS FED. AID PROJECT		




PLAN

DATE	
BY	
DESIGNED	
CHECKED	
ALIGNED	
NOTED	
FILED	
NO.	

PROFILE

DATE	
BY	
DESIGNED	
CHECKED	
GRADES	
STRUCTURE	
NOTATIONS	
CHRD	
NO.	

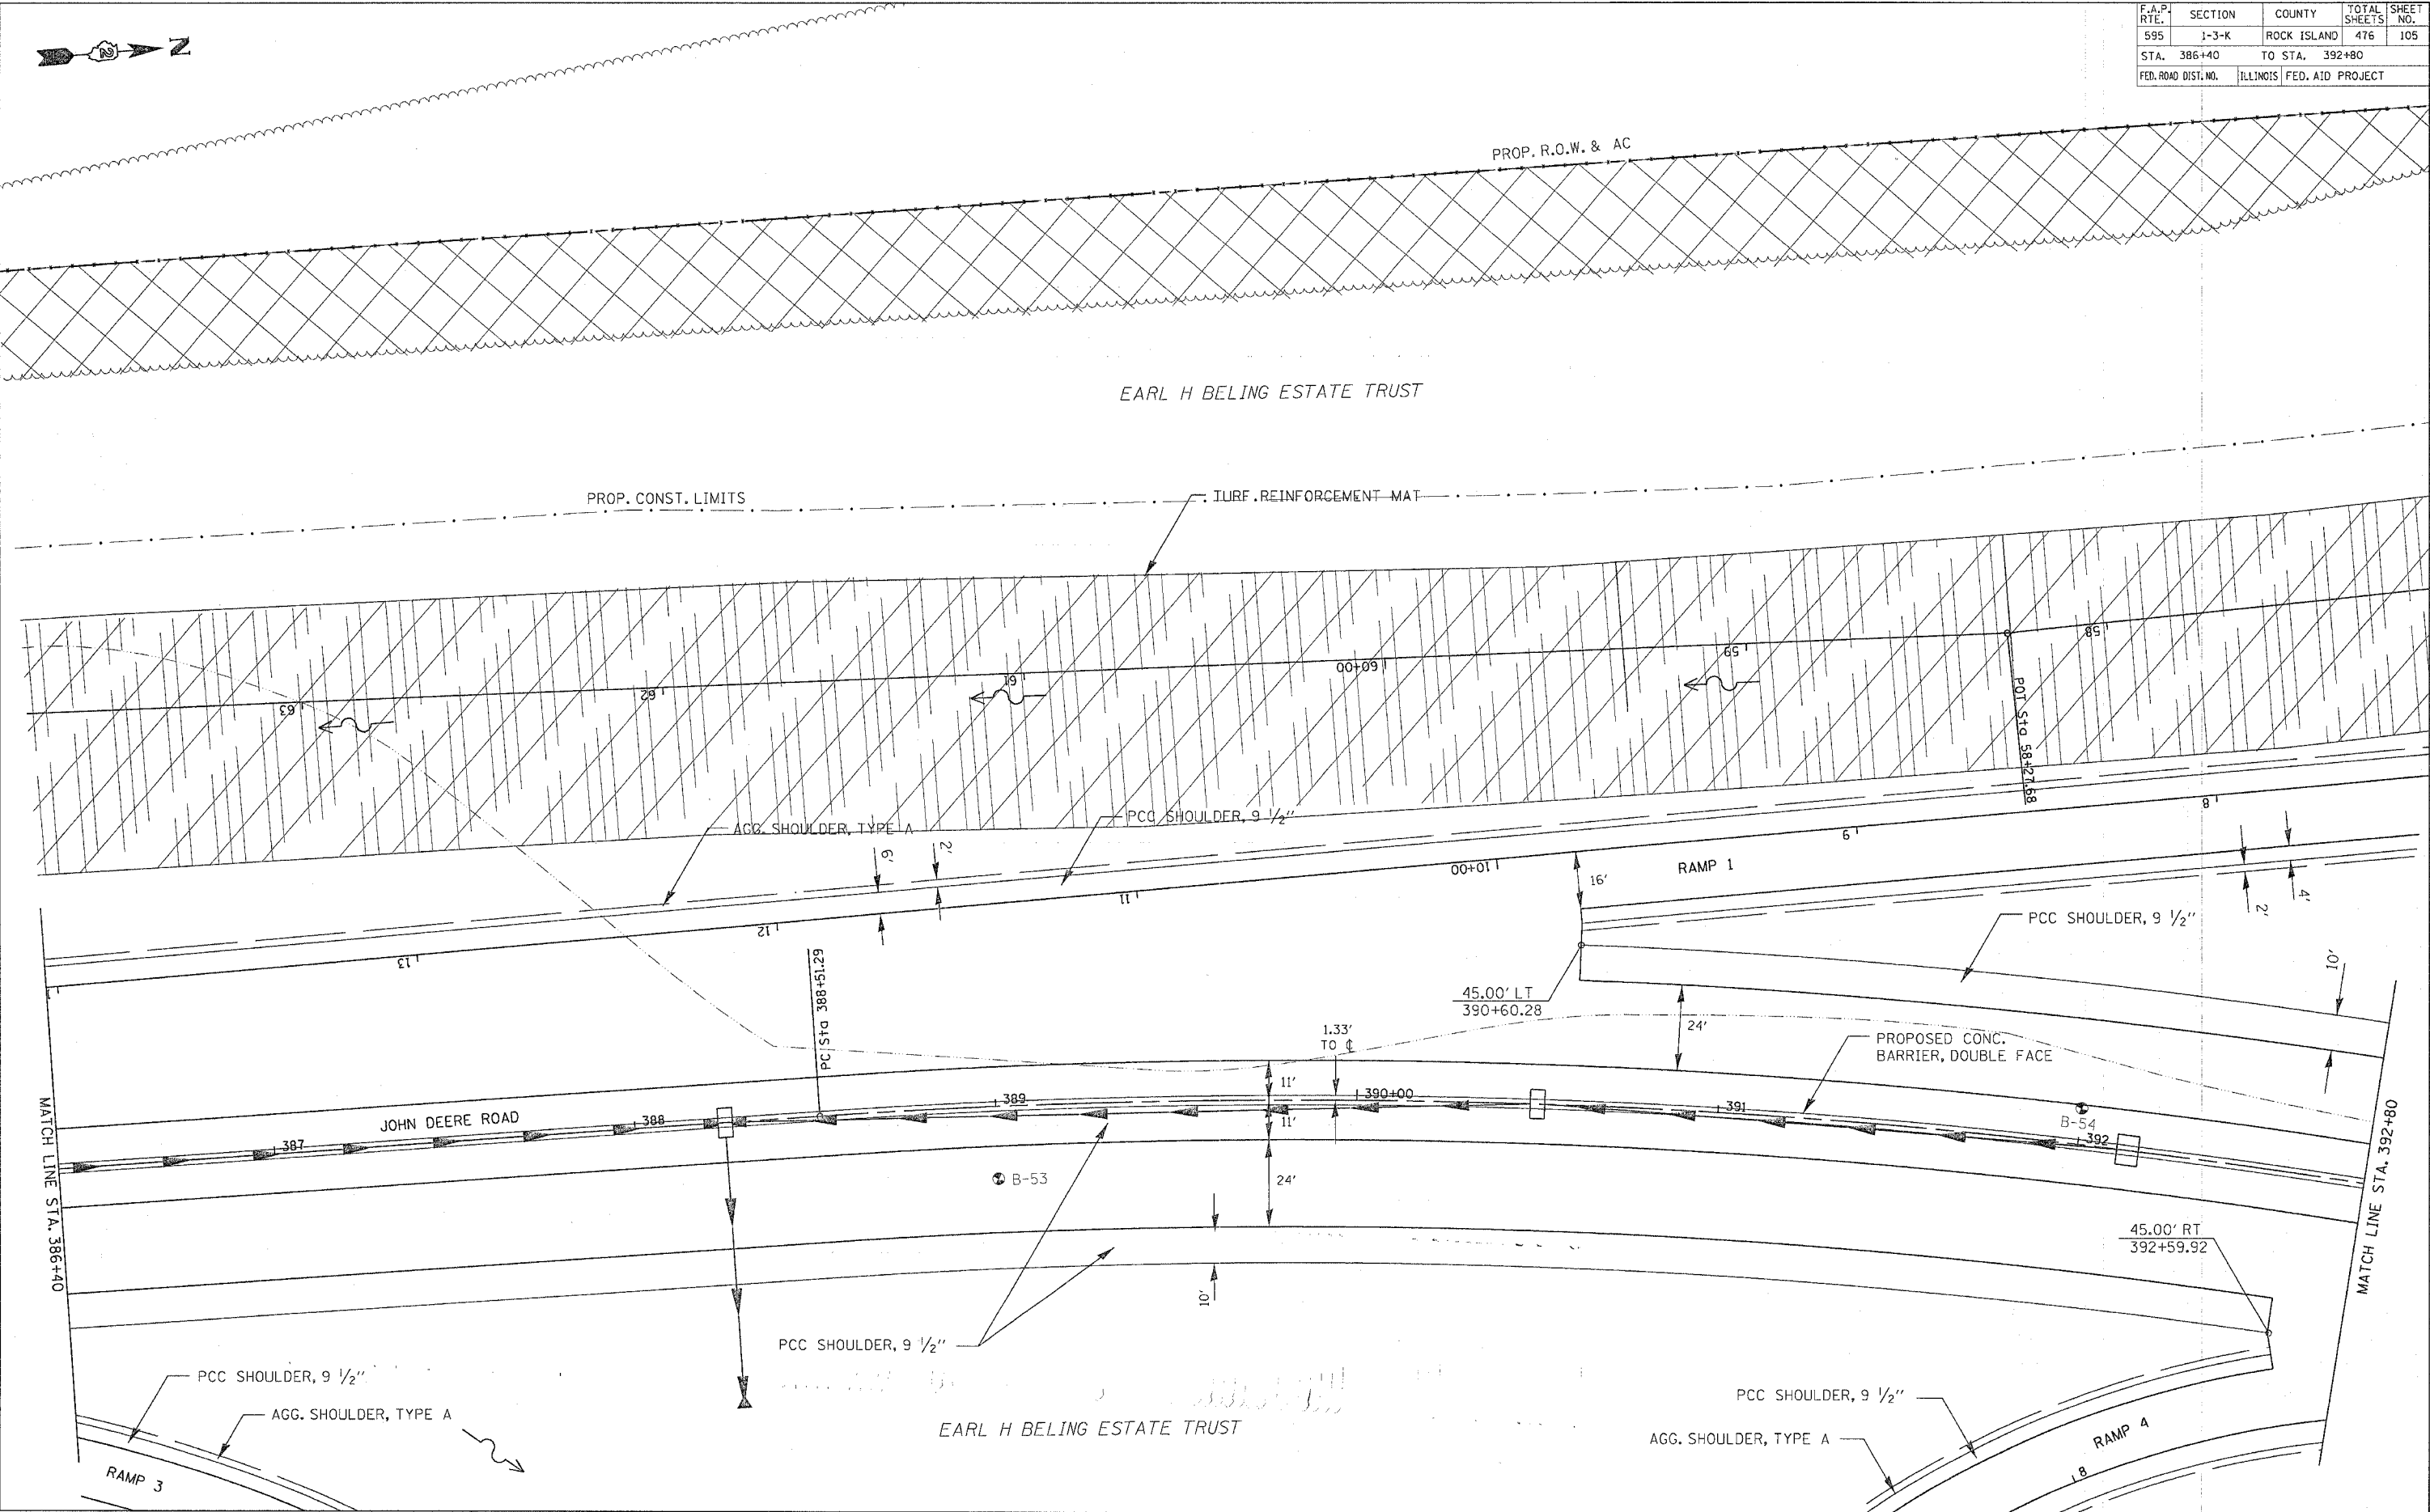

JOHN DEERE ROAD - STA. 386+40 TO 392+80