


F.A.P. RTE.	SECTION	COUNTY	TOTAL SHEETS	SHEET NO.
595	1-3-K	ROCK ISLAND	476	107
STA. 392+80		TO STA. 399+20		
FED. ROAD DIST. NO.		ILLINOIS FED. AID PROJECT		

EARL H BELING ESTATE TRUST

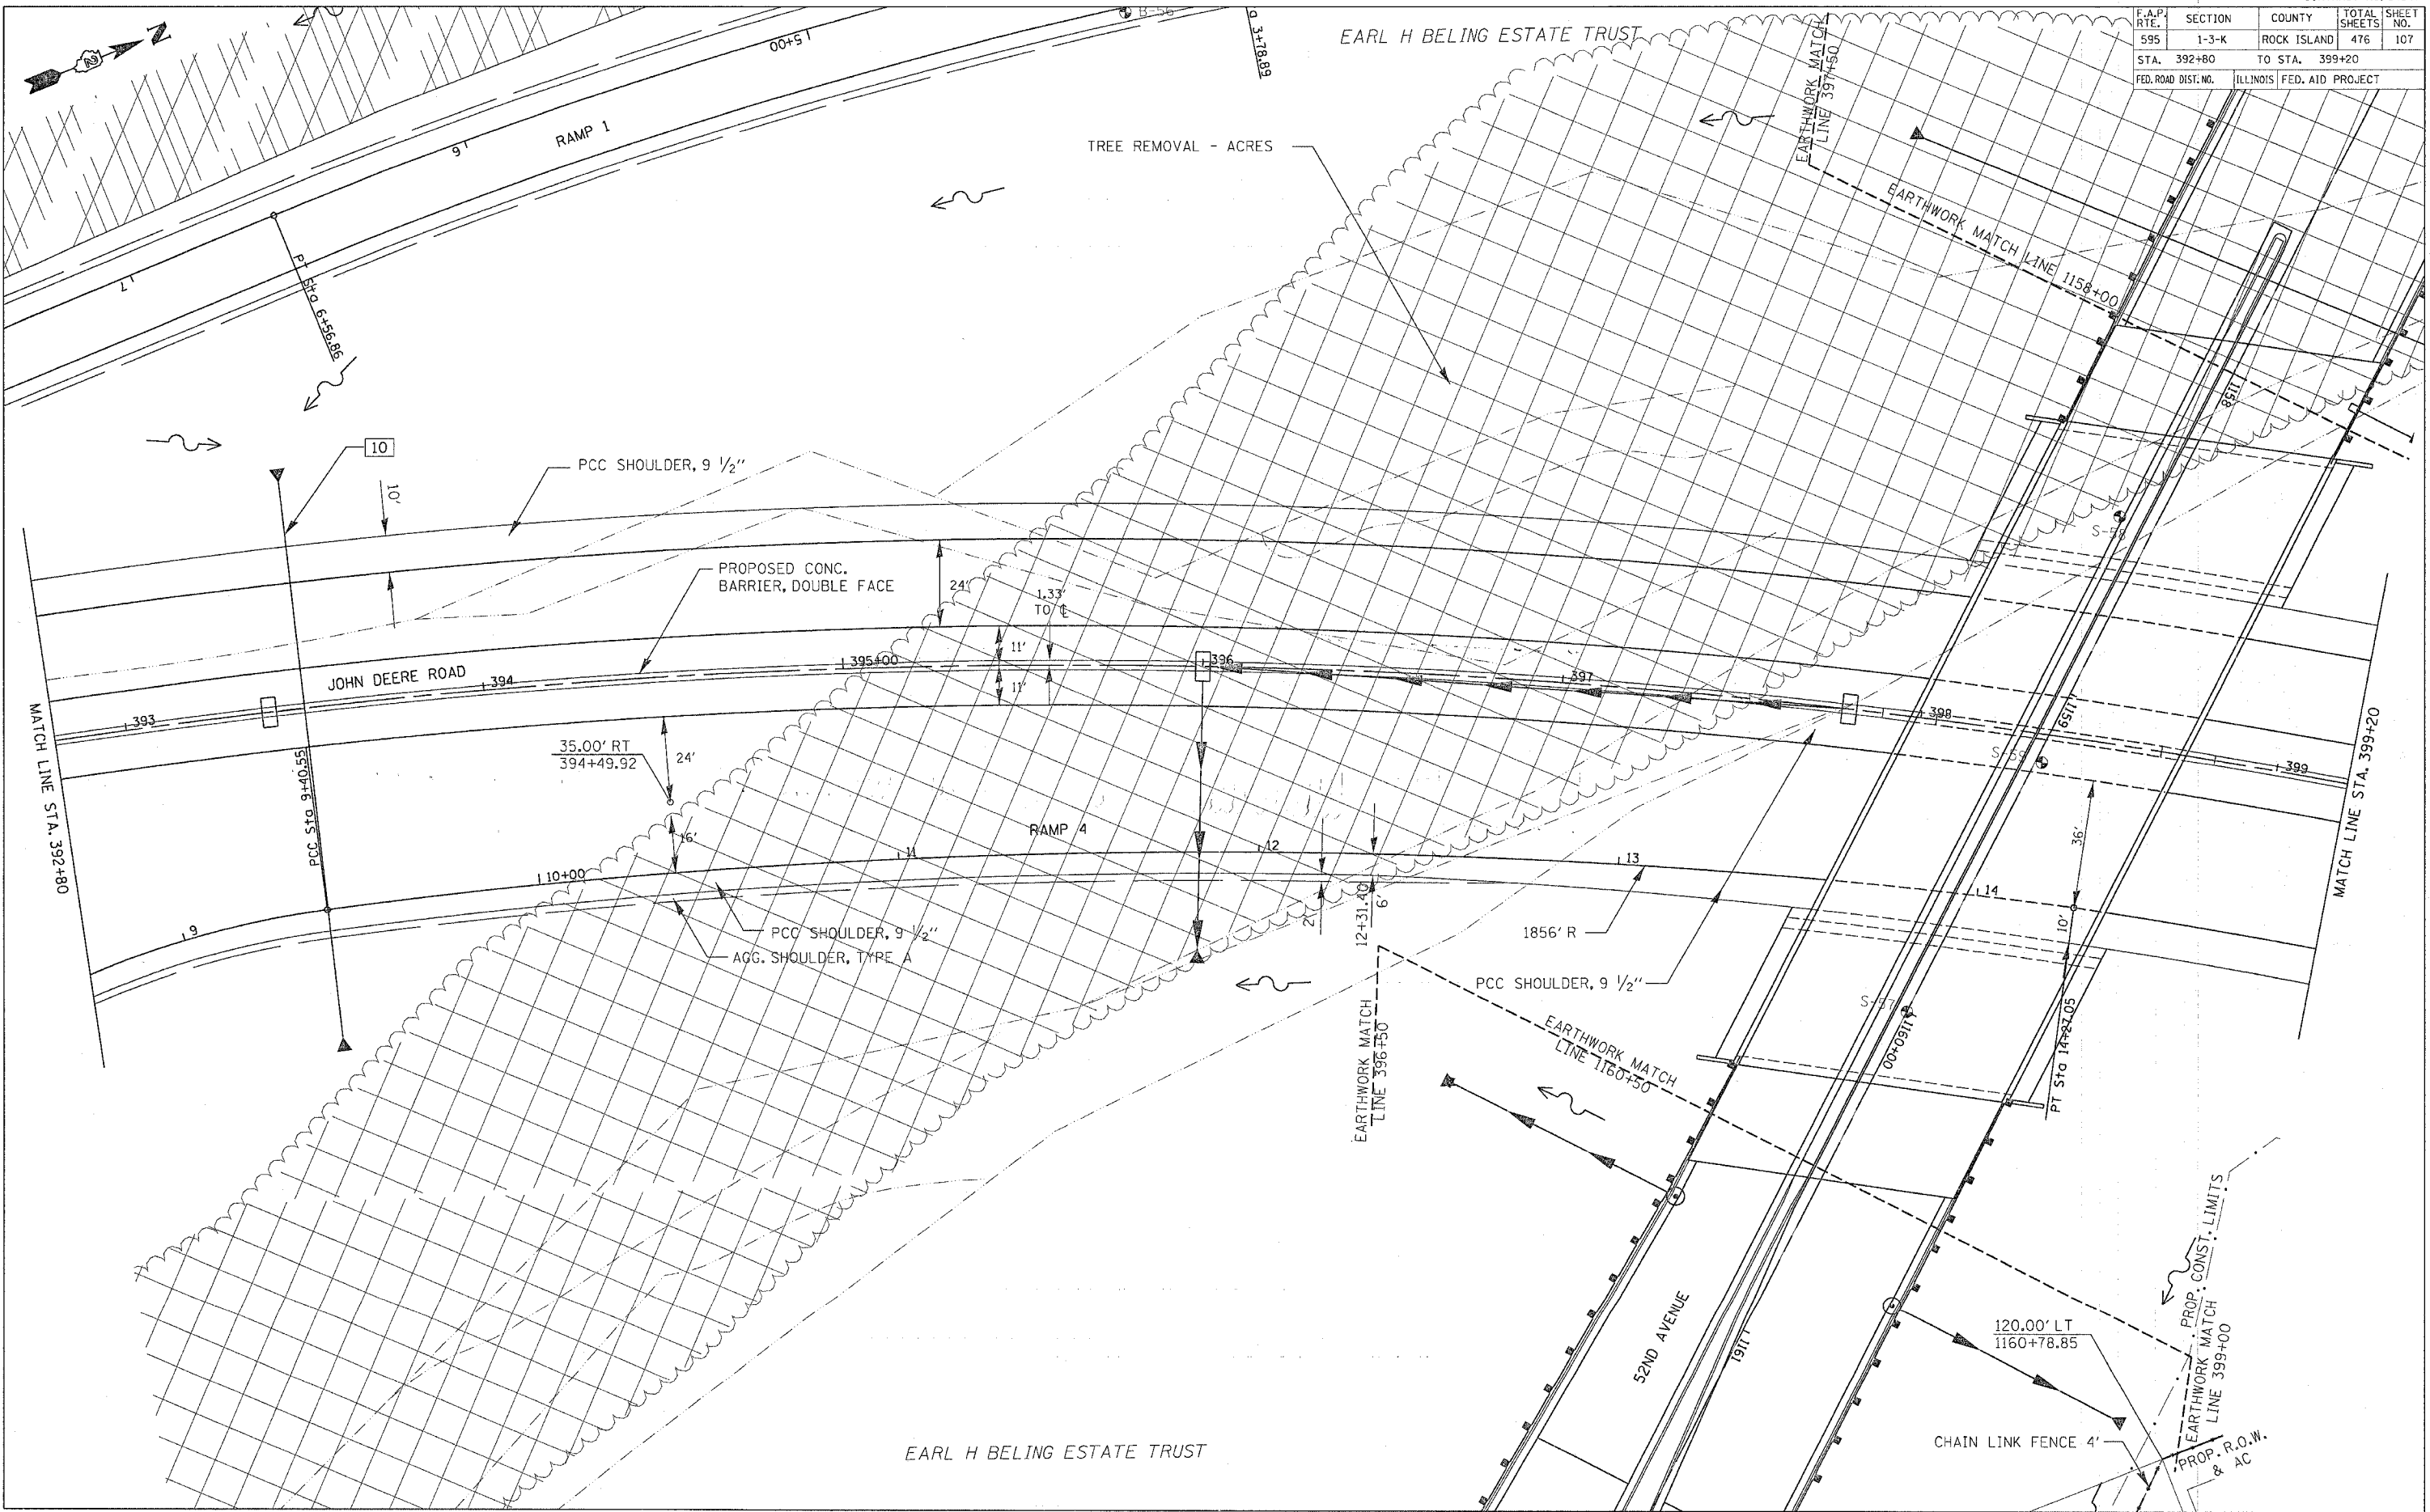

EARL H BELING ESTATE TRUST

PLAN

DATE	
BY	
CHECKED	
APPROVED	
NO. OF DAYS CHECKED	
FILE NAME	

PROFILE

DATE	
BY	
CHECKED	
APPROVED	
NO. OF DAYS CHECKED	
FILE NAME	