

F.A.P. RTE.	SECTION	COUNTY	TOTAL SHEETS	SHEET NO.
595	1-3-K	ROCK ISLAND	476	133
STA.	TO STA.			
FED. ROAD DIST. NO.	ILLINOIS	FED. AID PROJECT		





GOOD DEVELOPMENT, L.L.C.

WASH DEPOT XXI, INC.  
A DELAWARE CORP.

DATE	BY	REVISION

DATE	BY	REVISION

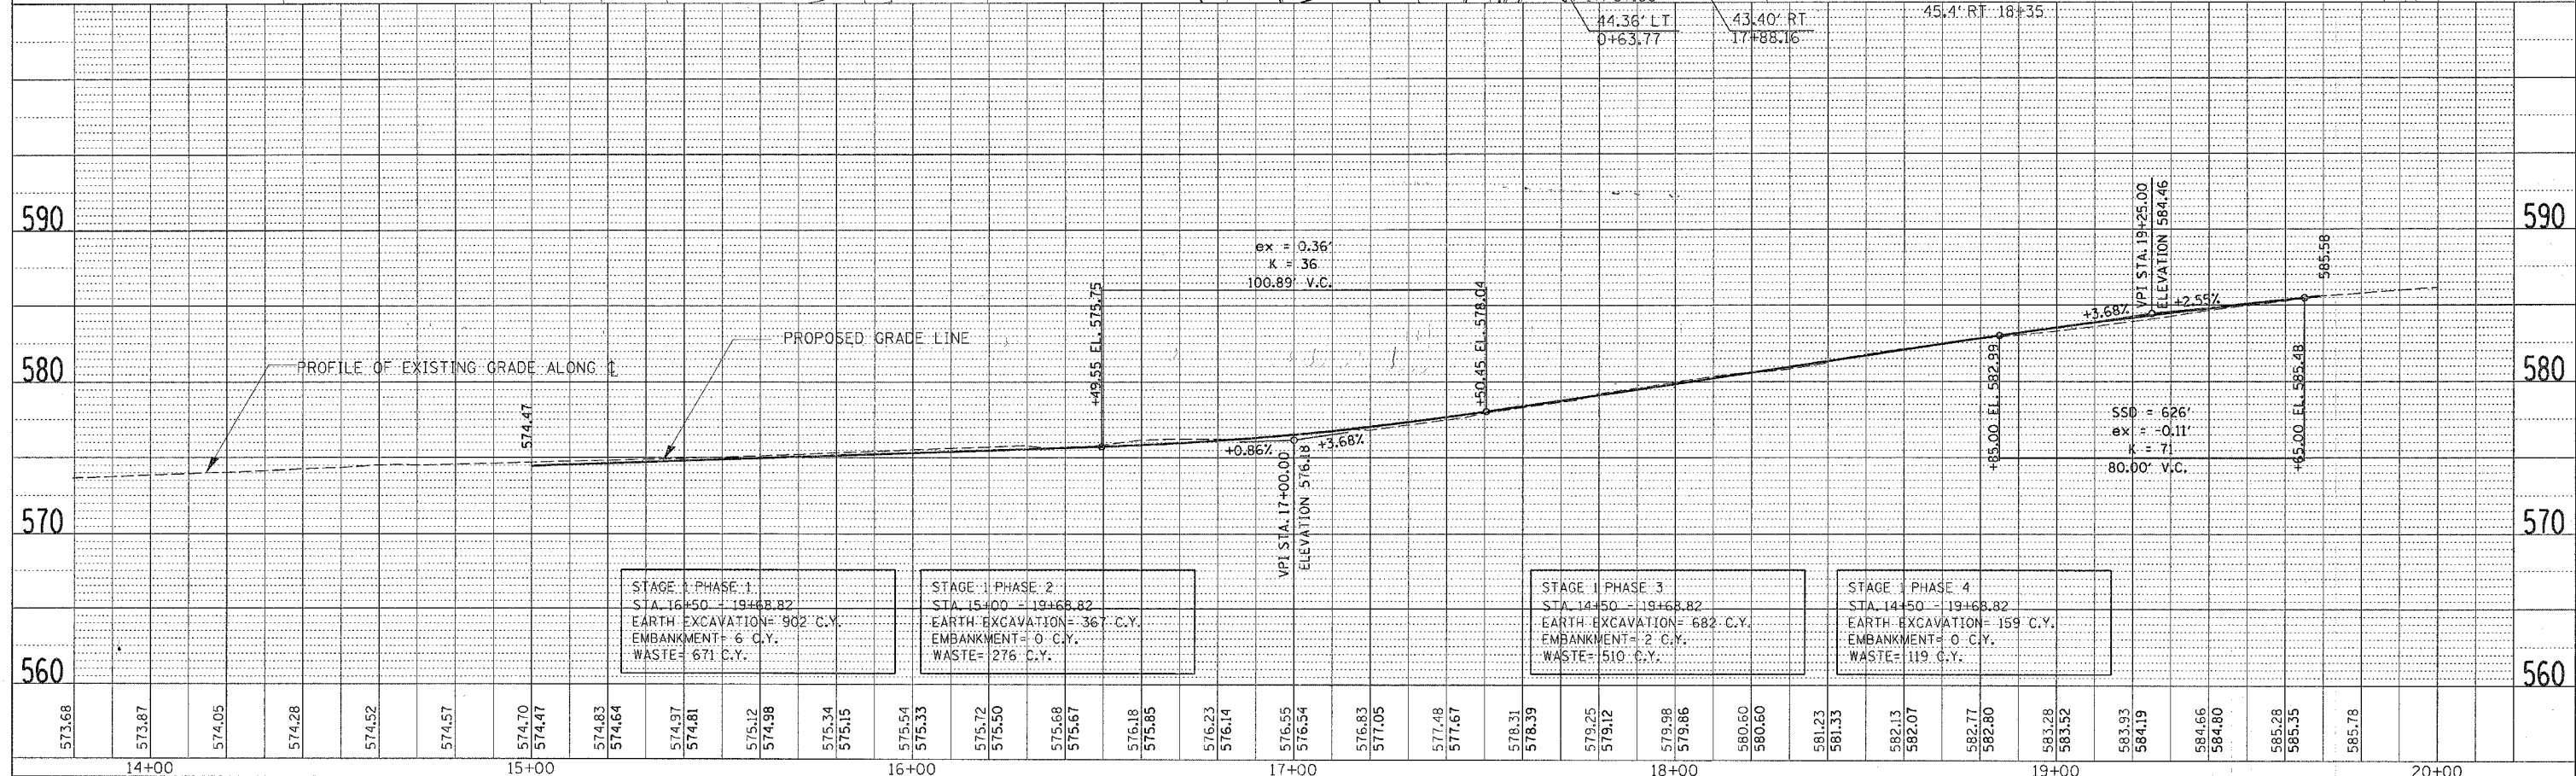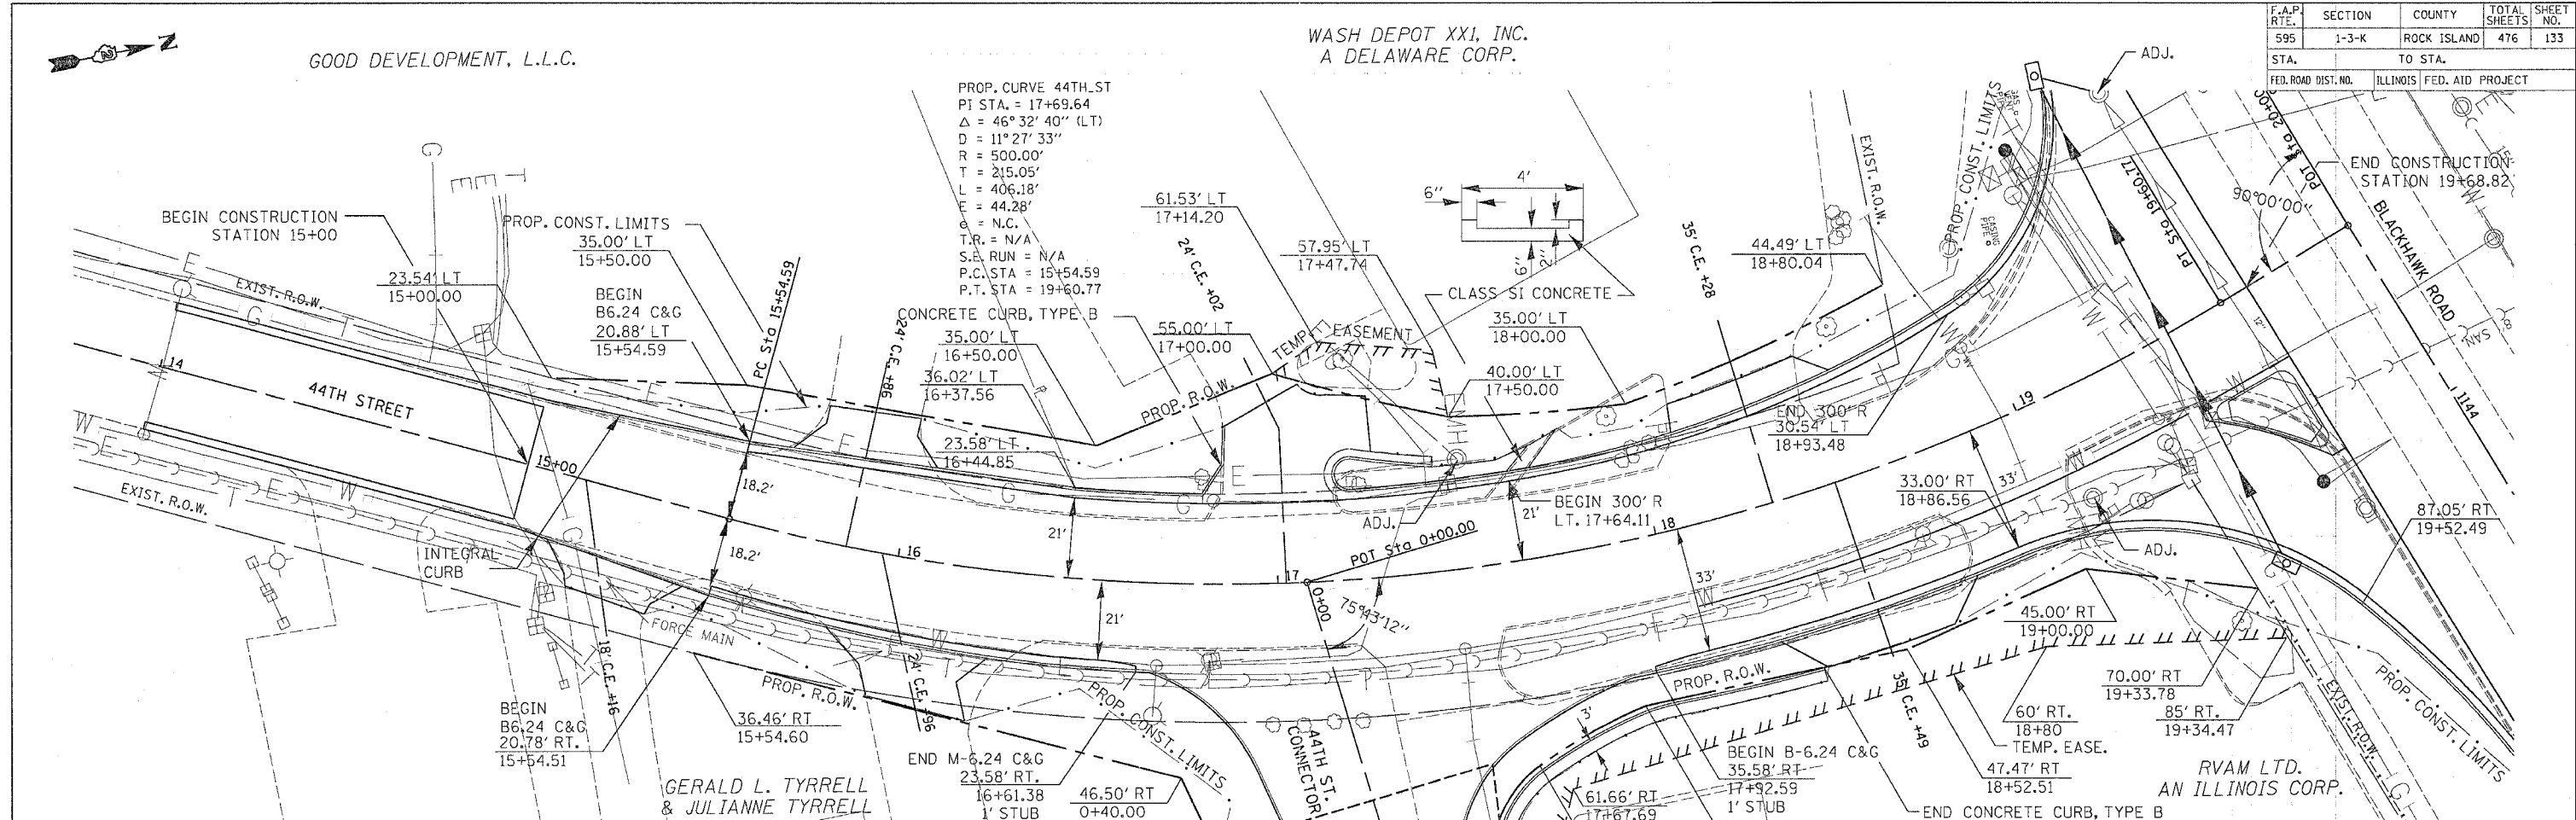

44TH STREET - STA. 13+80 TO STA. 20+00