

F.A.P. RTE.	SECTION	COUNTY	TOTAL SHEETS	SHEET NO.
595	1-3-K	ROCK ISLAND	476	140
STA.		TO STA.		
FED. ROAD DIST. NO.		ILLINOIS FED. AID PROJECT		

PROP. CURVE TRINITY-DRIVE  
 PI STA. = 2+35.91  
 $\Delta = 22^\circ 58' 31''$  (LT)  
 $D = 10^\circ 30' 00''$   
 $R = 545.67'$   
 $T = 110.90'$   
 $L = 218.81'$   
 $E = 11.15'$   
 $e = N.C.$   
 $T.R. = N/A$   
 $S.E. RUN = N/A$   
 $P.C. STA. = 1+25.01$   
 $P.T. STA. = 3+43.83$

TRINITY MEDICAL CENTER,  
 AN ILLINOIS NOT FOR PROFIT CORP.



TRINITY MEDICAL CENTER,  
 AN ILLINOIS NOT FOR PROFIT CORP.

DATE	BY

PLAN  
 REVIEWED  
 PLOTTED  
 ALIGNED  
 CHECKED  
 NOTE BOOK NO.  
 DATE FILE NAME

DATE	BY

PROFILE  
 REVIEWED  
 PLOTTED  
 GRADES CHECKED  
 STRUCTURE NOTATIONS CHECKED  
 NOTE BOOK NO.  
 DATE FILE NAME

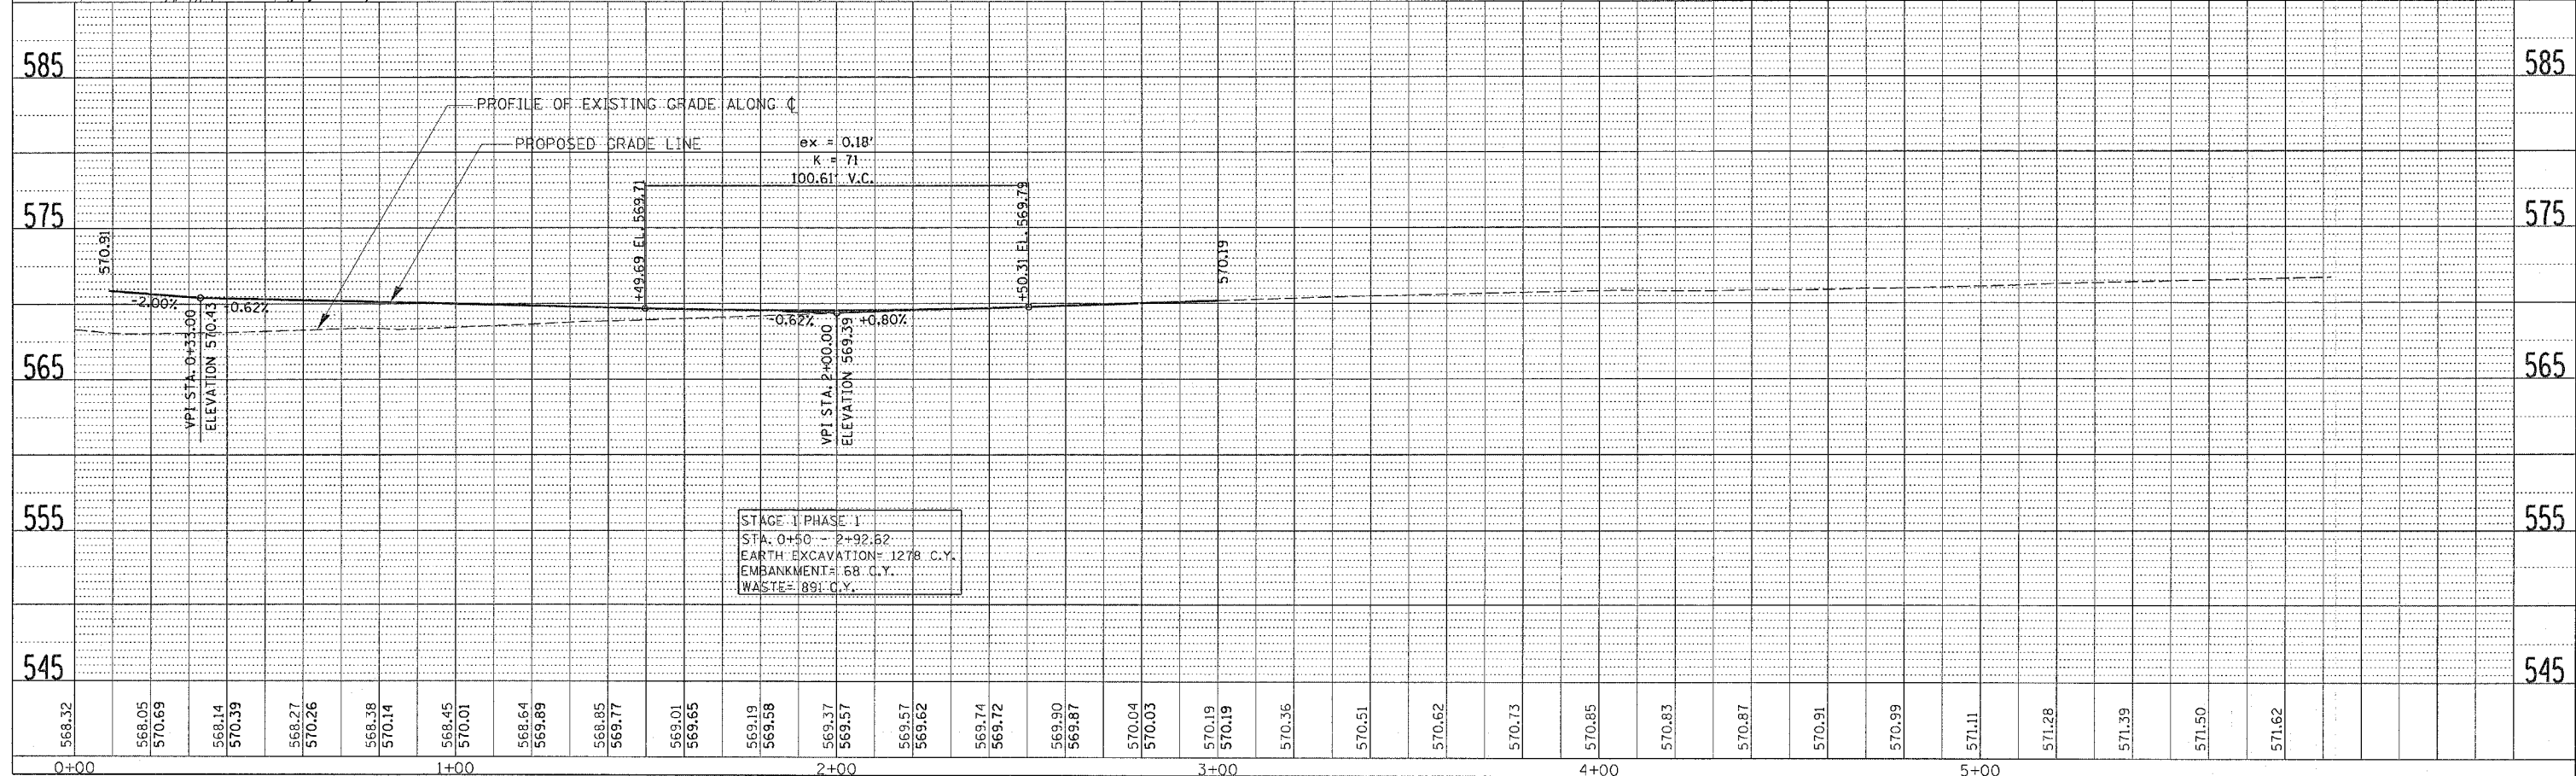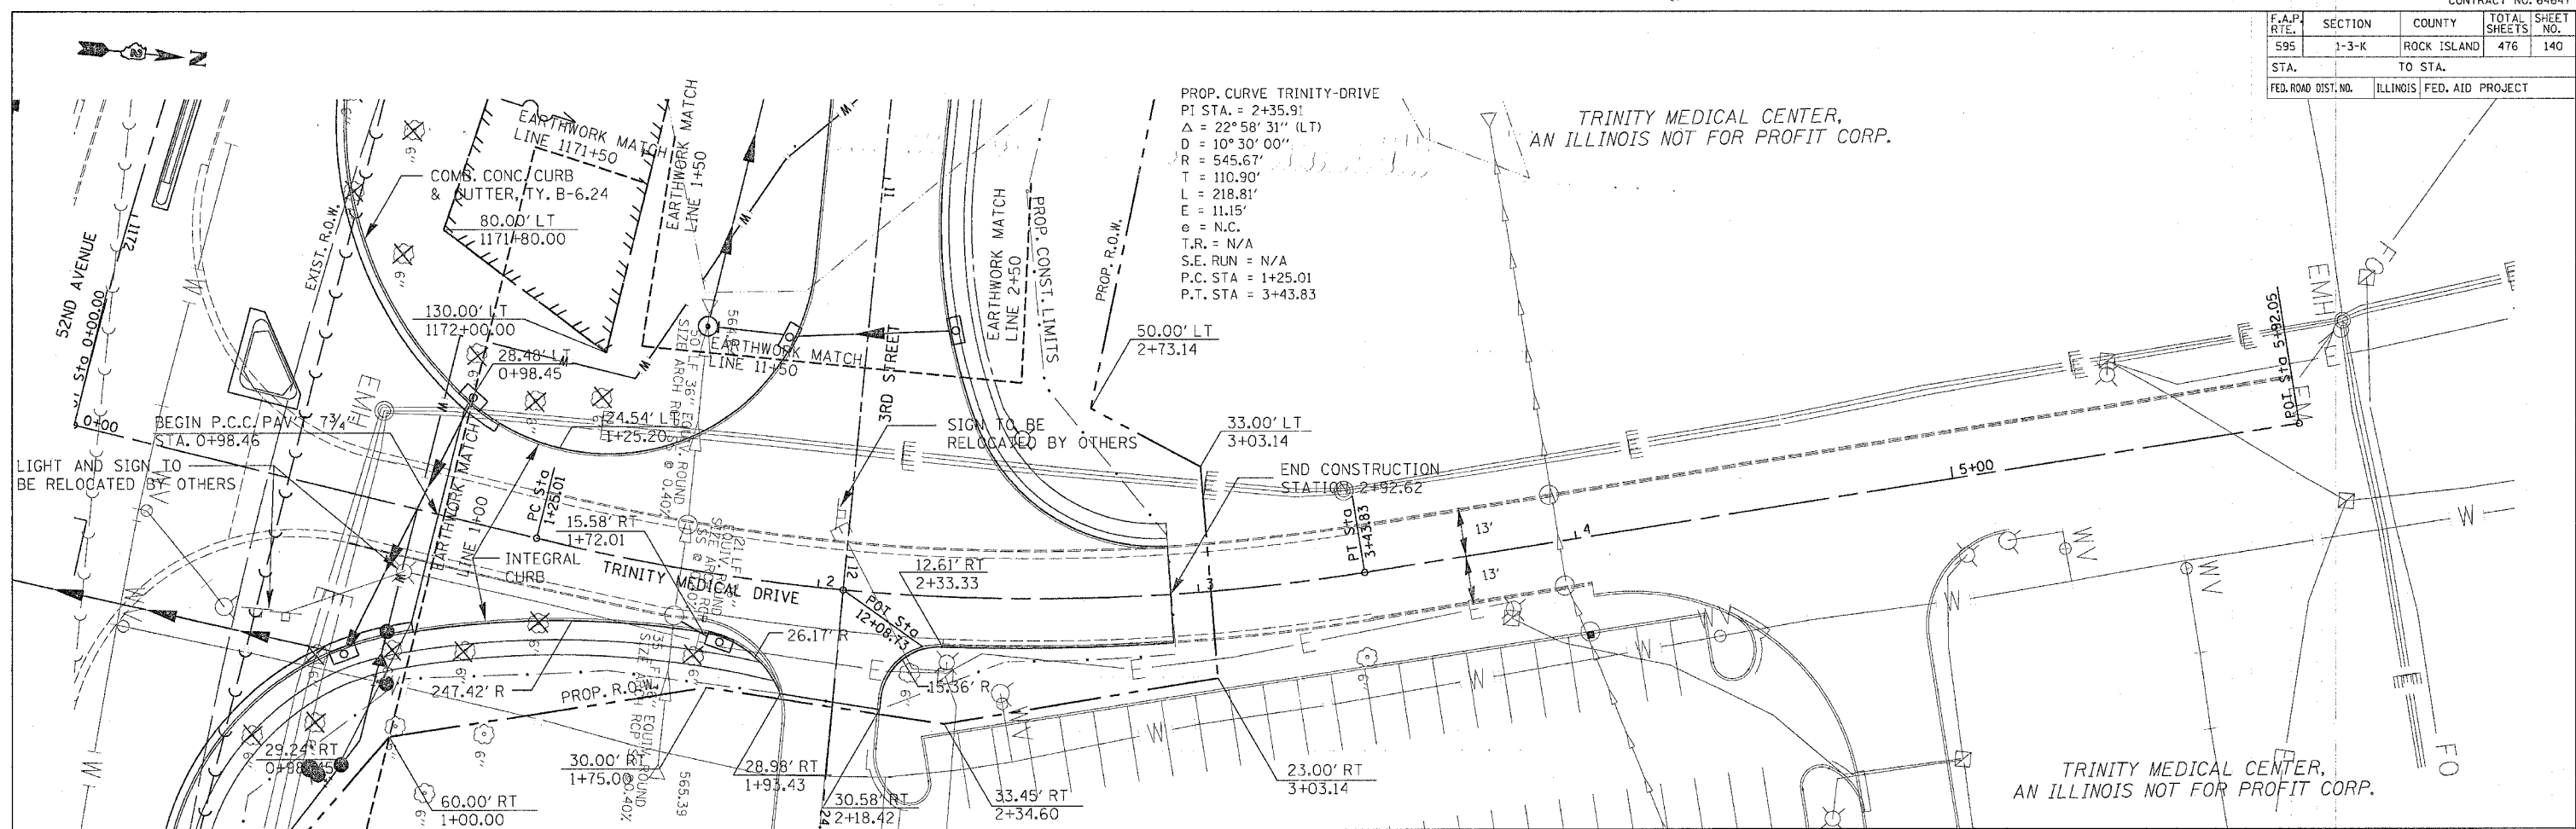

TRINITY MEDICAL DRIVE - STA. 0+00 TO STA. 5+17.30