


F.A.P. RTE.	SECTION	COUNTY	TOTAL SHEETS	SHEET NO.
595	1-3-K	ROCK ISLAND	476	143
STA. 43+94.88		TO STA. 50+00		
FED. ROAD DIST. NO.		ILLINOIS FED. AID PROJECT		

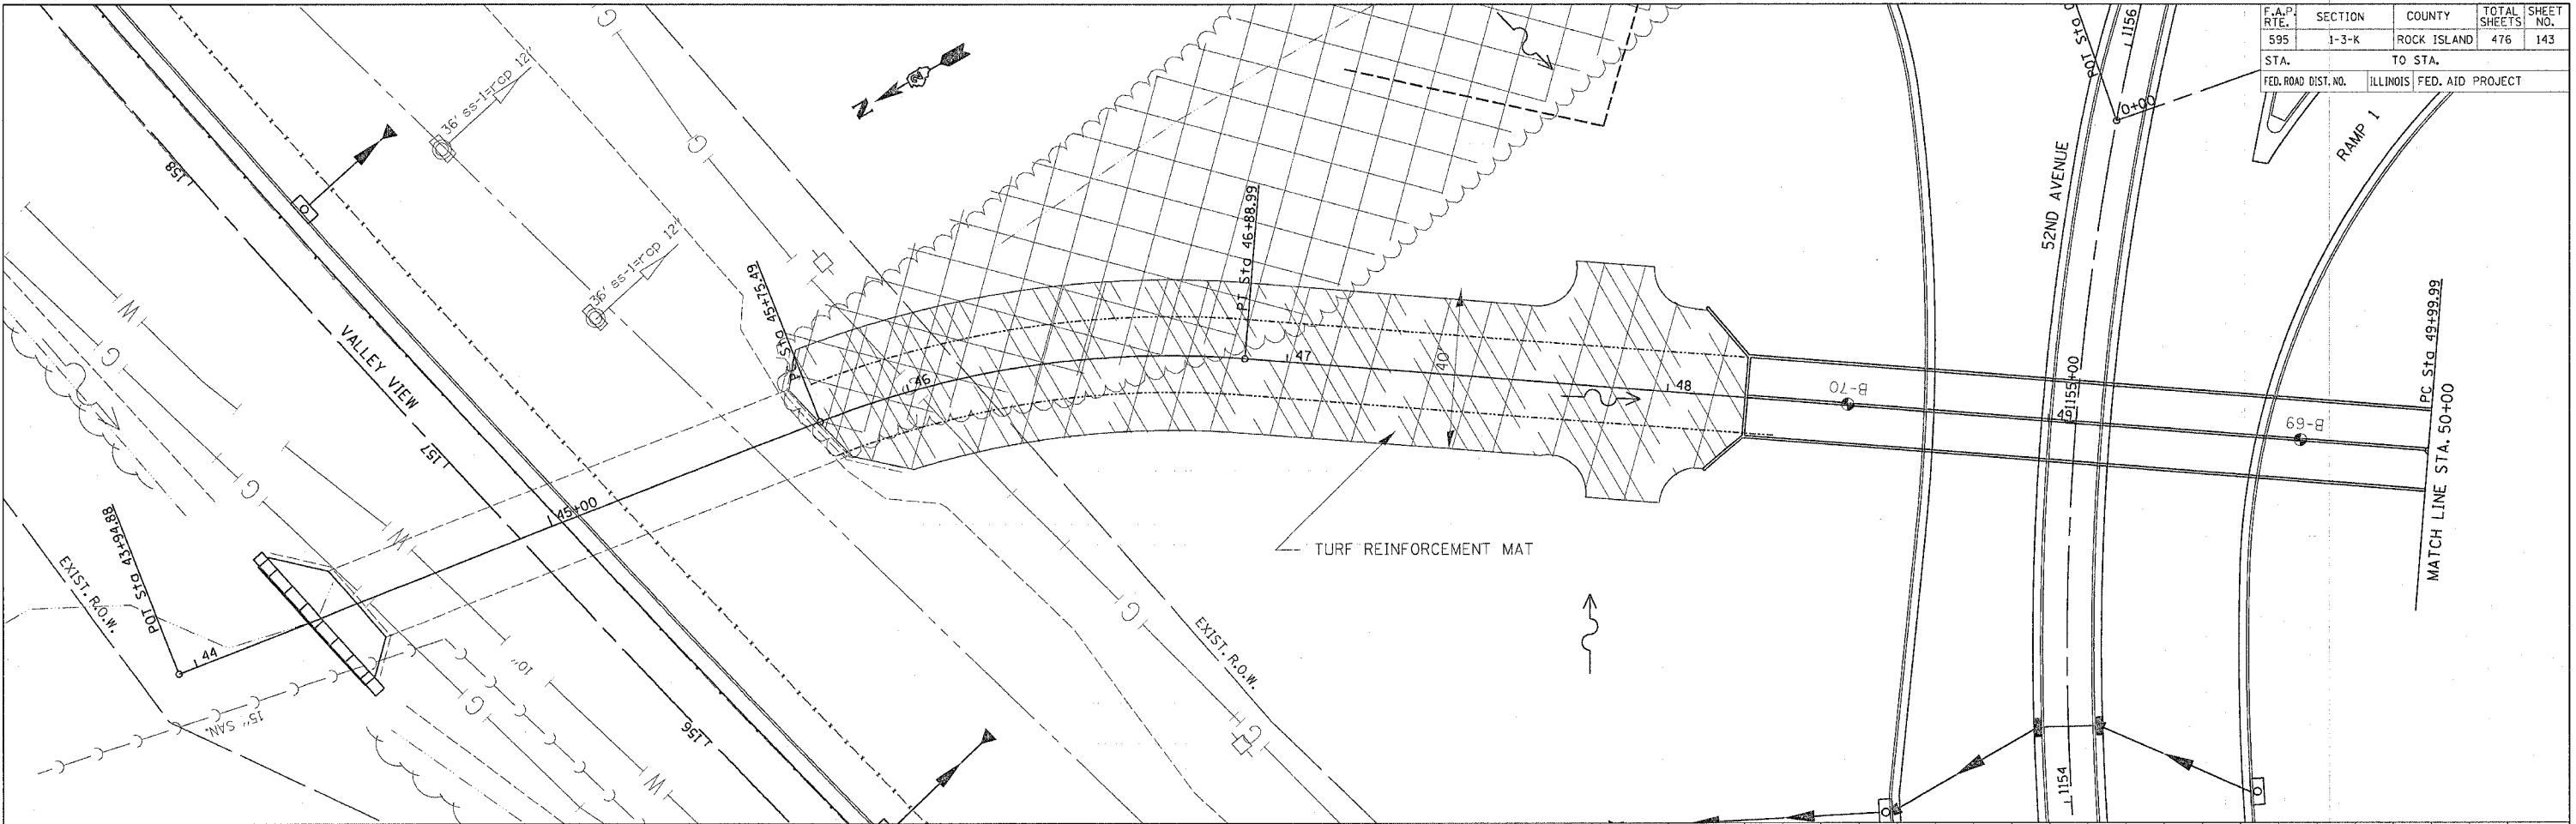

PLAN


DATE	BY

SURVEYED  
 ALIGNED  
 CHECKED  
 BY: OF DAY  
 CHECKED  
 NO. \_\_\_\_\_  
 DATE \_\_\_\_\_  
 PROJECT NO. \_\_\_\_\_

PROFILE

DATE	BY

SURVEYED  
 GRADES  
 CHECKED  
 BY: OF DAY  
 CHECKED  
 NO. \_\_\_\_\_  
 DATE \_\_\_\_\_  
 PROJECT NO. \_\_\_\_\_

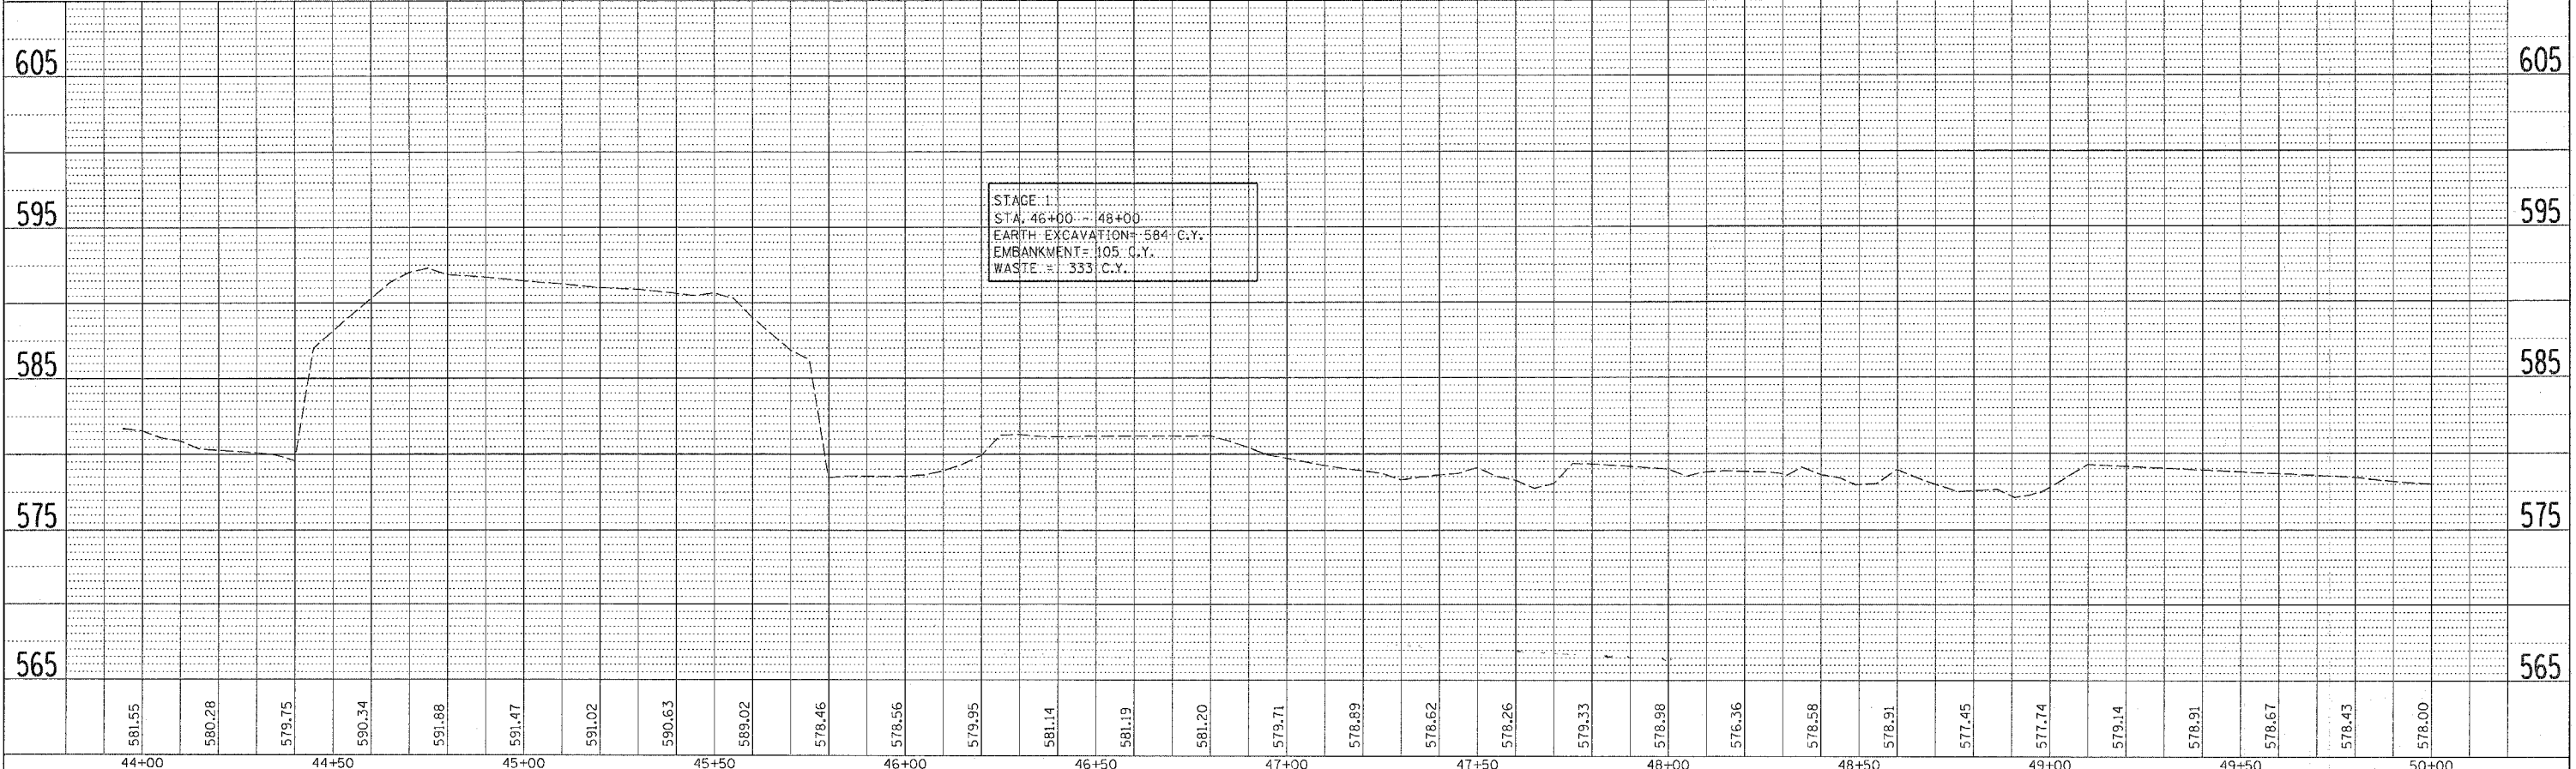

**52ND AVENUE DITCH - STA. 43+94.88 TO STA. 50+00**