

F.A.P. RTE.	SECTION	COUNTY	TOTAL SHEETS	SHEET NO.
595	1-3-K	ROCK ISLAND	476	149
STA. 357+13.68		TO STA. 360+80		
FED. ROAD DIST. NO.	ILLINOIS	FED. AID PROJECT		




DATE	BY

DRAIN ...
 SURVEYED ...
 PLANNED ...
 CHECKED ...
 RT. OF WAY CHECKED ...
 NOTE BOOK NO. ...
 ADD FILE NAME ...

DATE	BY

PROFILE ...
 SURVEYED ...
 PLANNED ...
 CHECKED ...
 STRUCTURE NOTATION CHECKED ...
 NOTE BOOK NO. ...

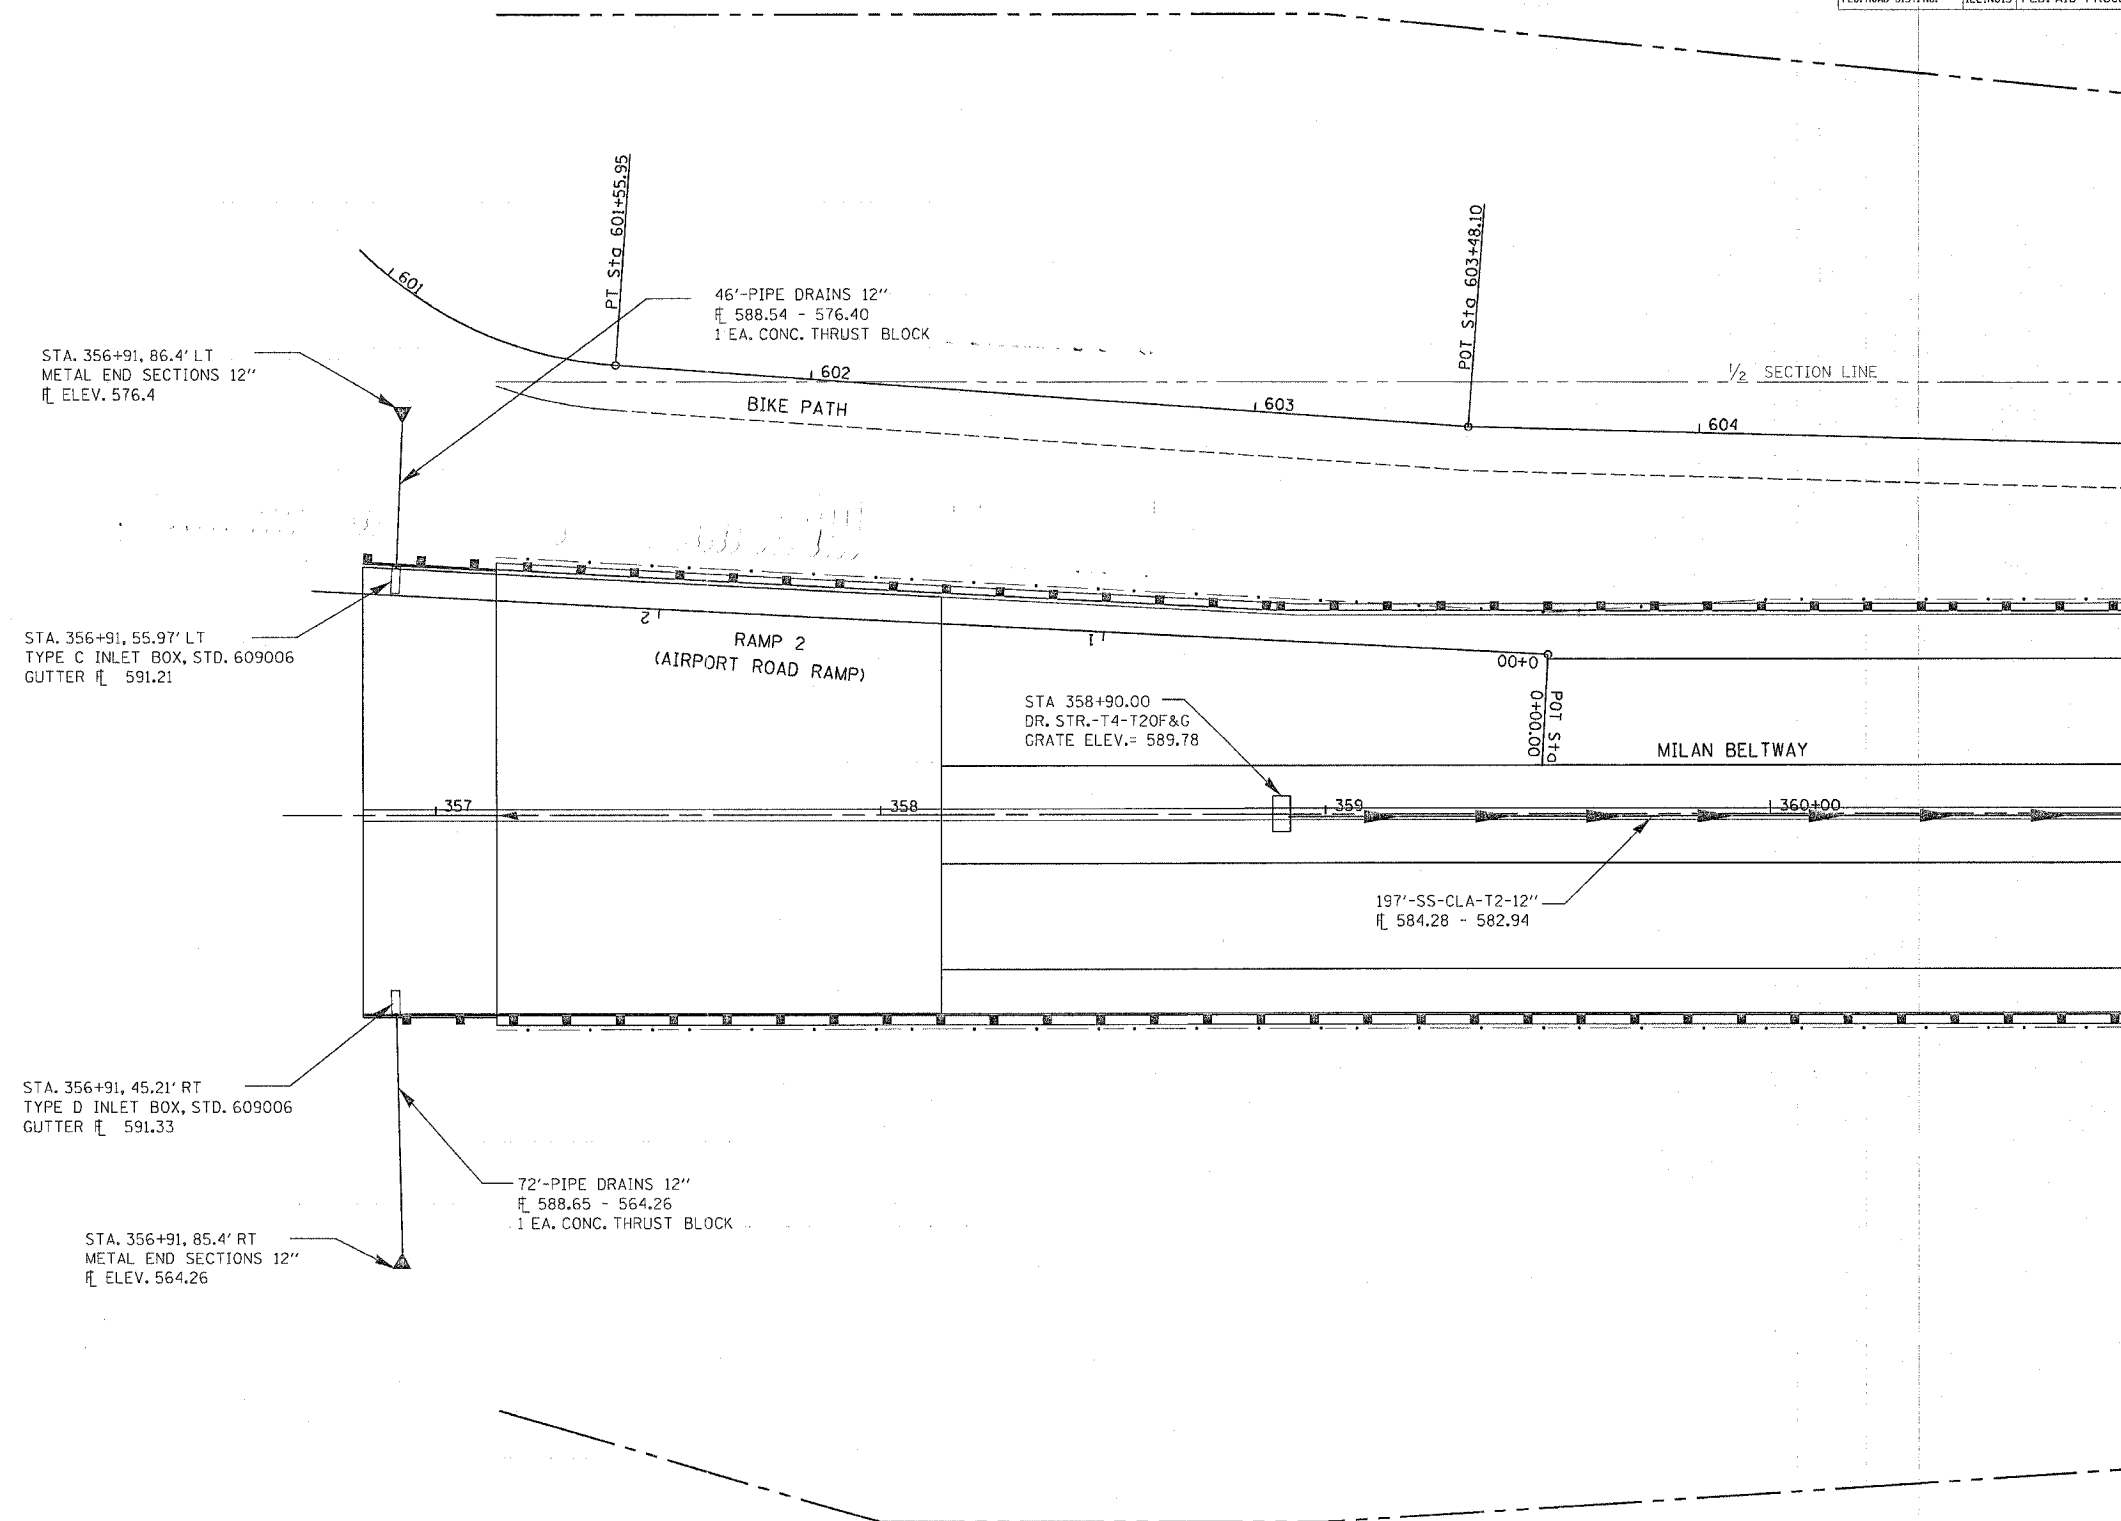

MILAN BELTWAY DRAINAGE DETAILS - STA. 357+13.68 TO 360+80