
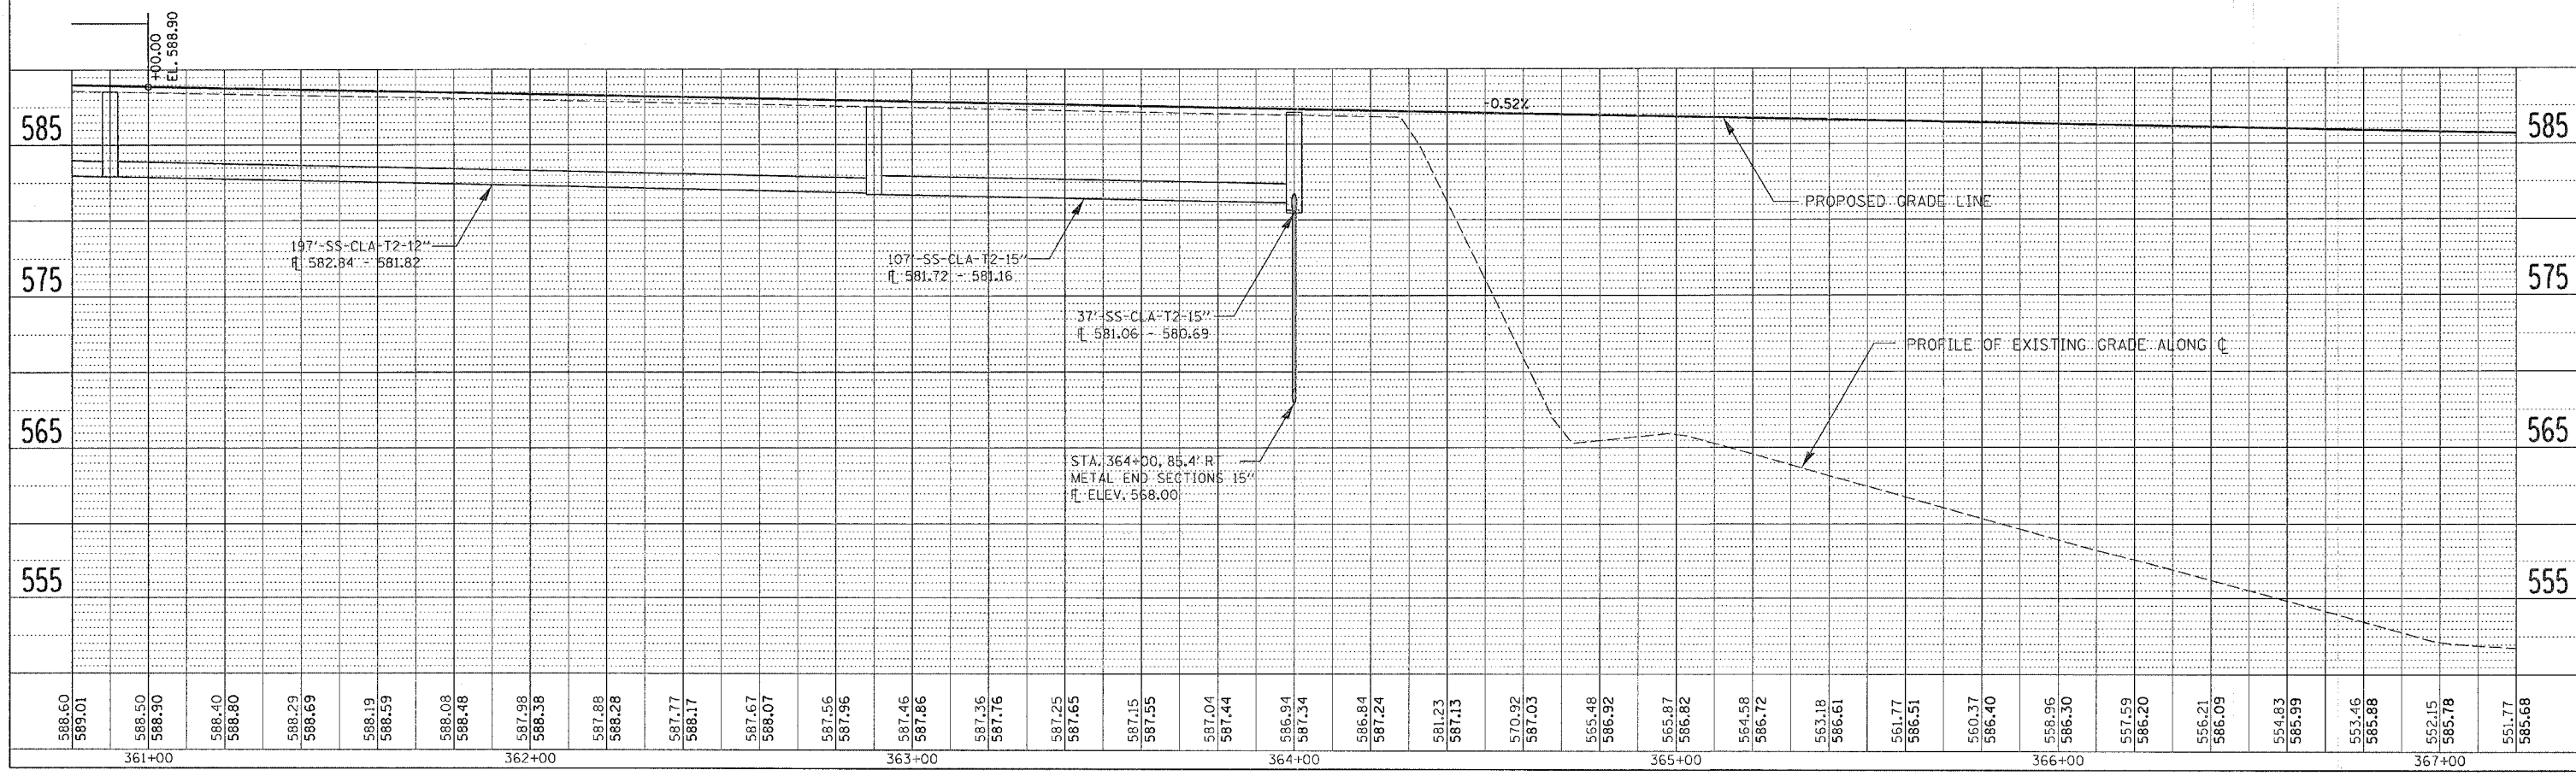


F.A.P. RTE.	SECTION	COUNTY	TOTAL SHEETS	SHEET NO.
595	1-3-K	ROCK ISLAND	476	151
STA. 405+60		TO STA. 417+10.16		
FED. ROAD DIST. NO.	ILLINOIS	FED. AID PROJECT		

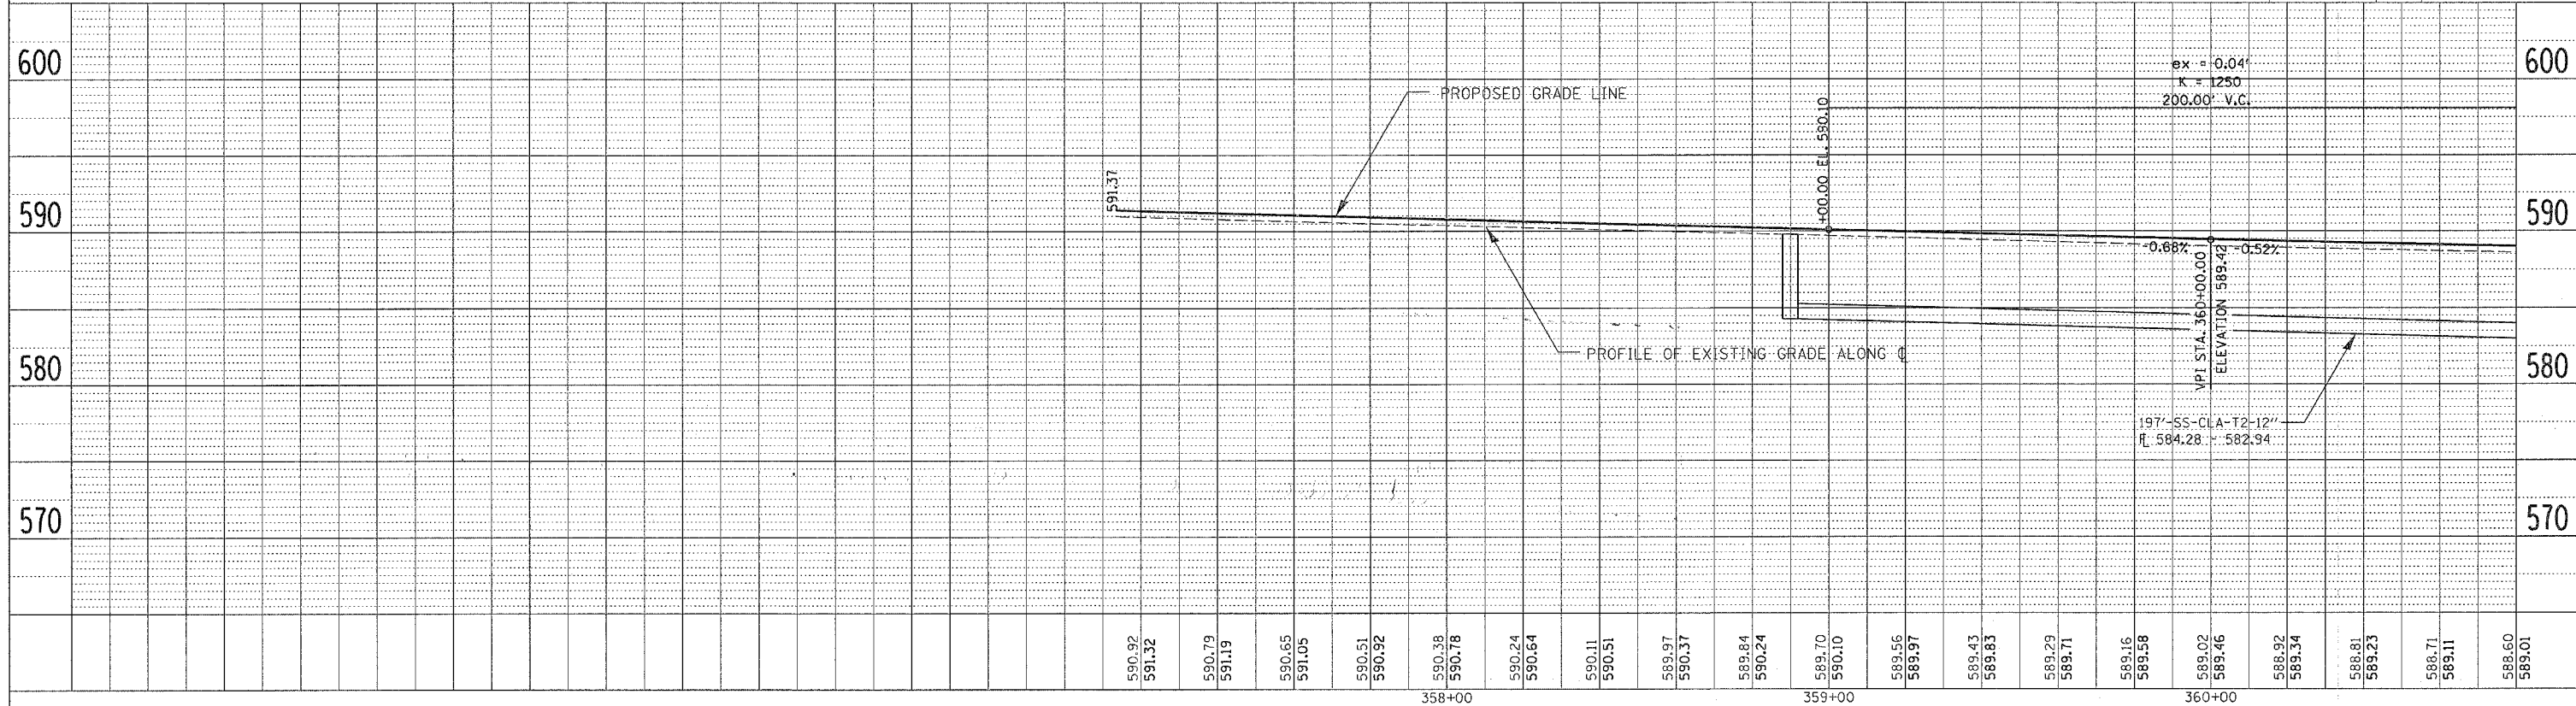

DRAIN SURVEYED BY DATE
 GRADES CHECKED
 ALIGNMENT CHECKED
 NOTE BOOK NO.
 FIELD FILE NAME

PROFILE SURVEYED BY DATE
 GRADES CHECKED
 ALIGNMENT CHECKED
 NOTE BOOK NO.
 FIELD FILE NAME