

F.A.P. RTE.	SECTION	COUNTY	TOTAL SHEETS	SHEET NO.
595	1-3-K	ROCK ISLAND	476	152
STA. 380+00		TO STA. 386+40		
FED. ROAD DIST. NO.	ILLINOIS	FED. AID PROJECT		




DATE	BY	DESCRIPTION

SURVEYED  
 PLOTTED  
 CHECKED  
 REVISIONS  
 DATE  
 BY  
 DESCRIPTION

DATE	BY	DESCRIPTION

PROFILE  
 SURVEYED  
 PLOTTED  
 CHECKED  
 REVISIONS  
 DATE  
 BY  
 DESCRIPTION

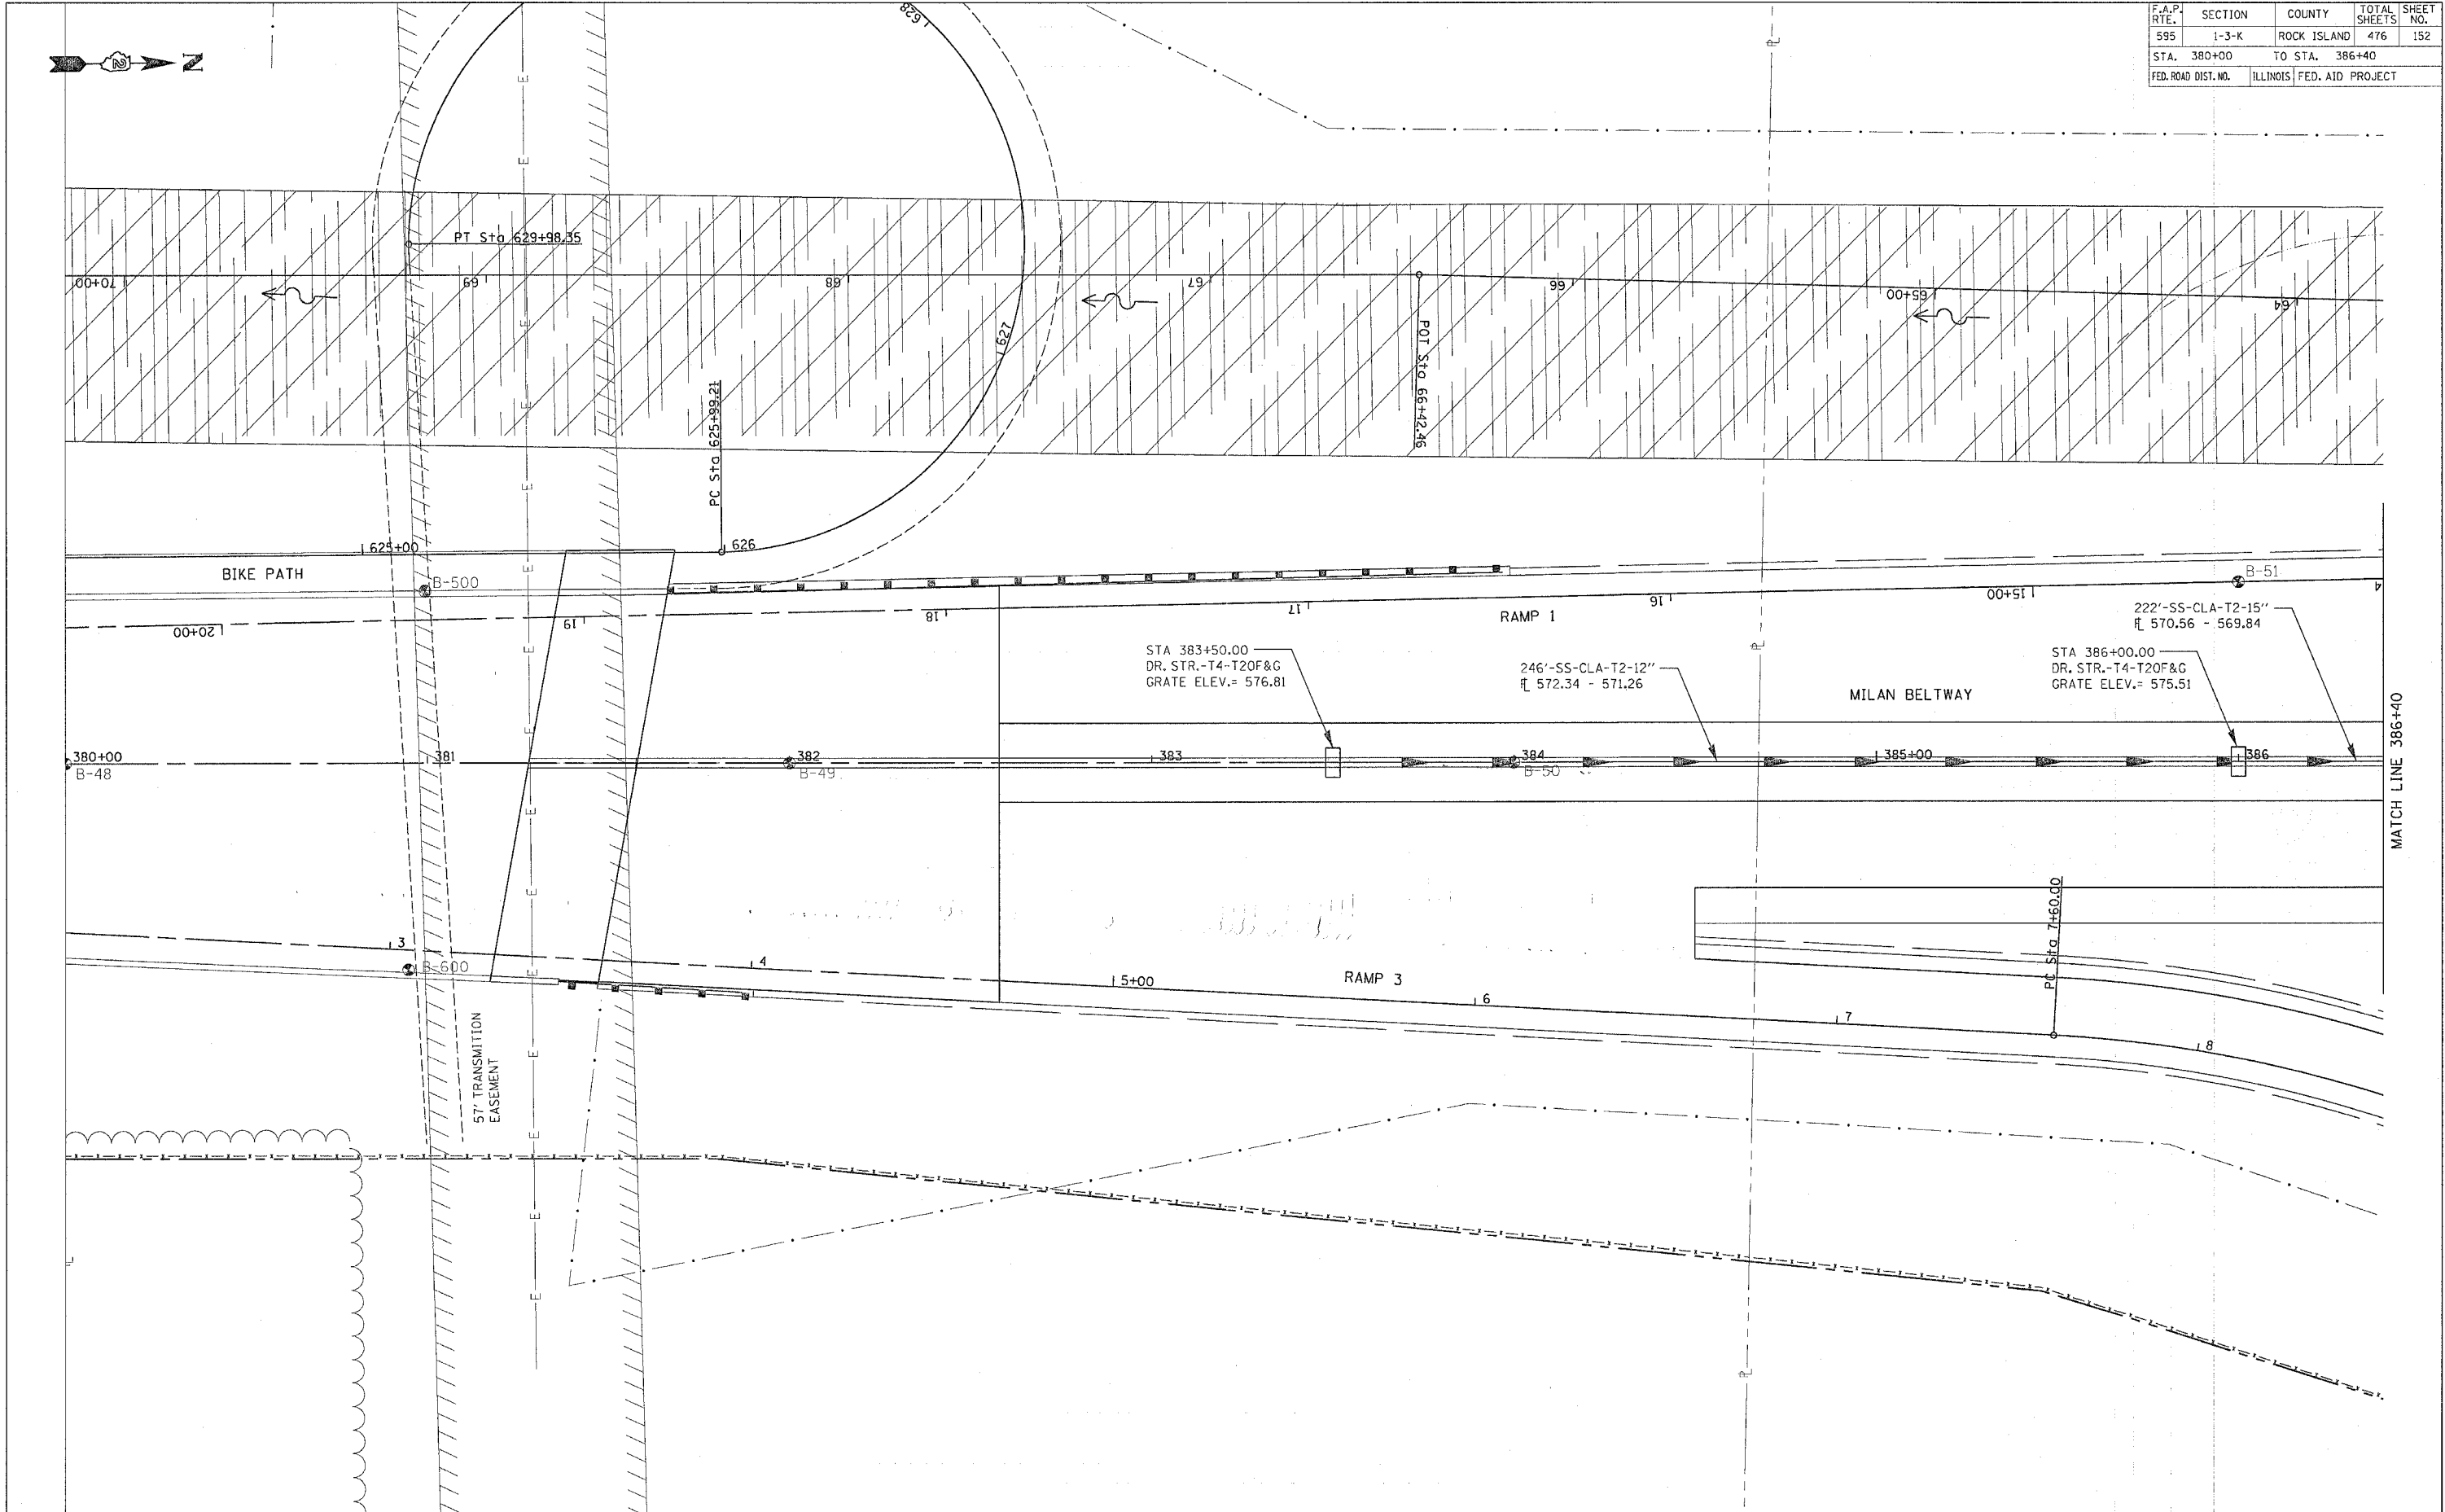

MILAN BELTWAY DRAINAGE DETAILS - STA. 380+00 TO 386+40