



F.A.P. RTE.	SECTION	COUNTY	TOTAL SHEETS	SHEET NO.
595	1-3-K	ROCK ISLAND	476	154
STA. 380+00		TO STA. 392+80		
FED. ROAD DIST. NO.	ILLINOIS	FED. AID PROJECT		

DRAIN	SURVEYED	BY	DATE
NO.	PLOTTED		
	CHECKED		
	BY		
	NOTE BOOK		
	NO.		
	CAD FILE NAME		

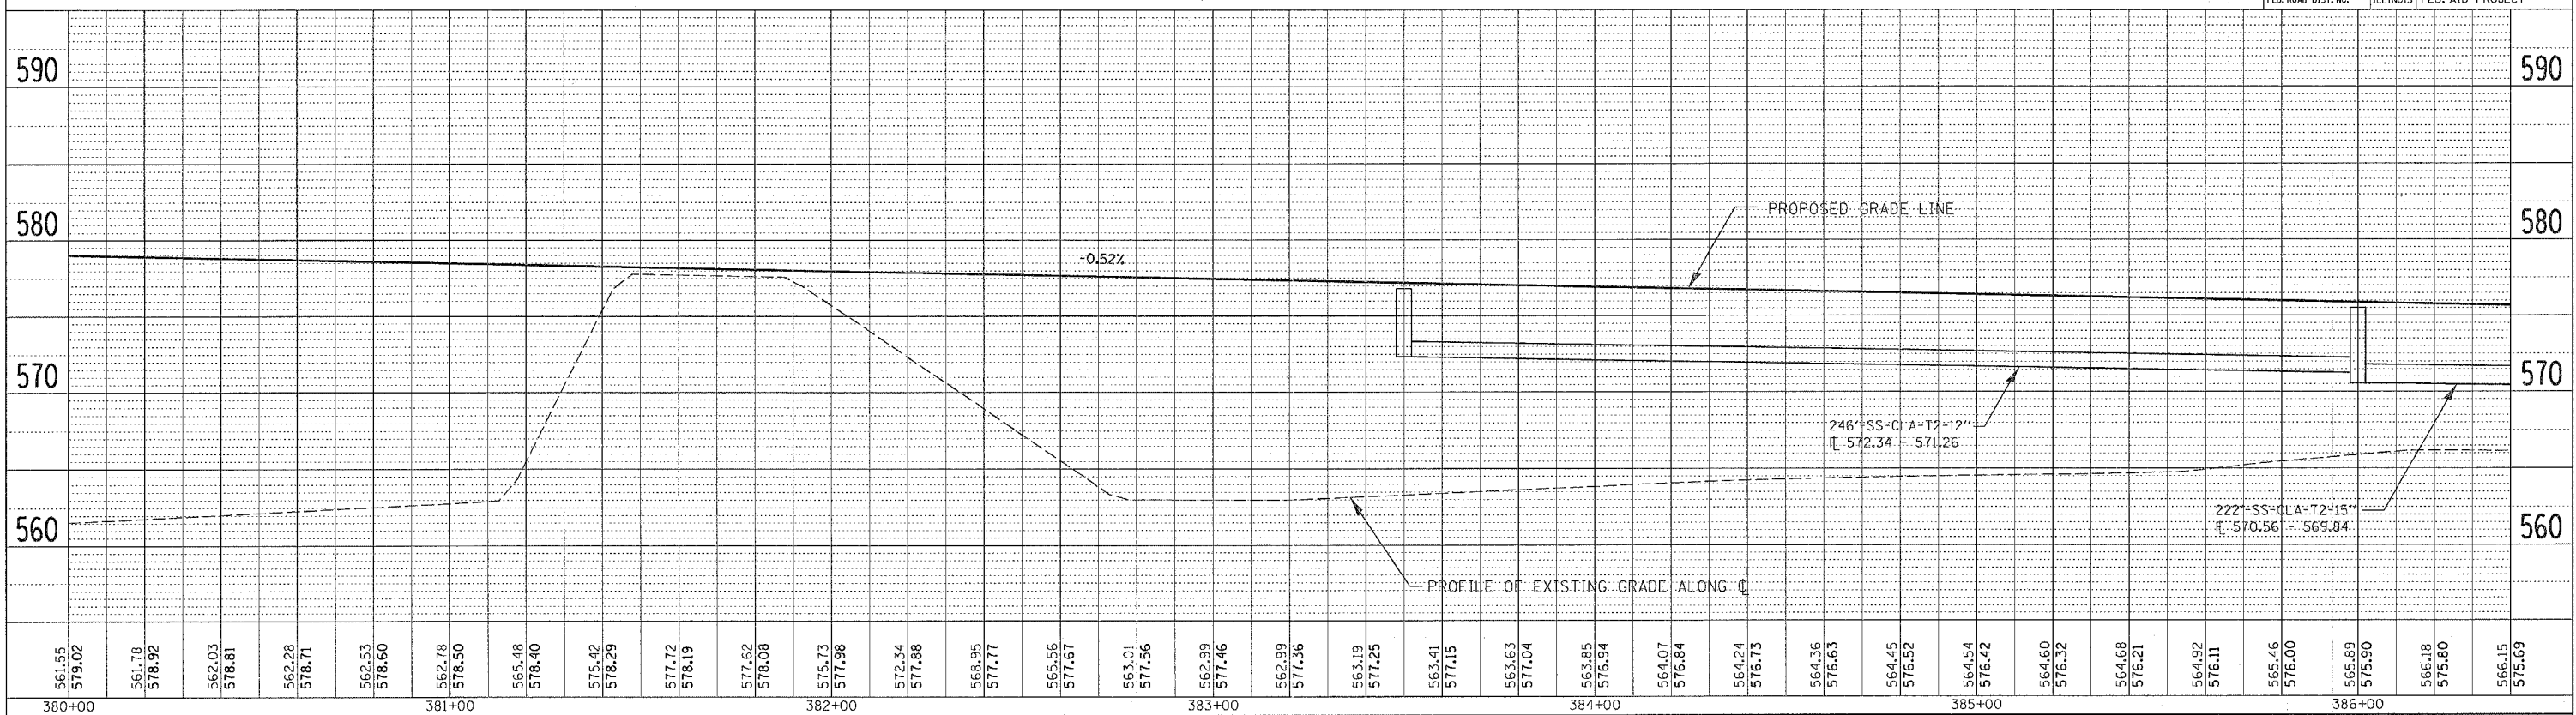

PROFILE	SURVEYED	BY	DATE
NO.	PLOTTED		
	CHECKED		
	BY		
	NOTE BOOK		
	NO.		
	STRUCTURE NOTATION		

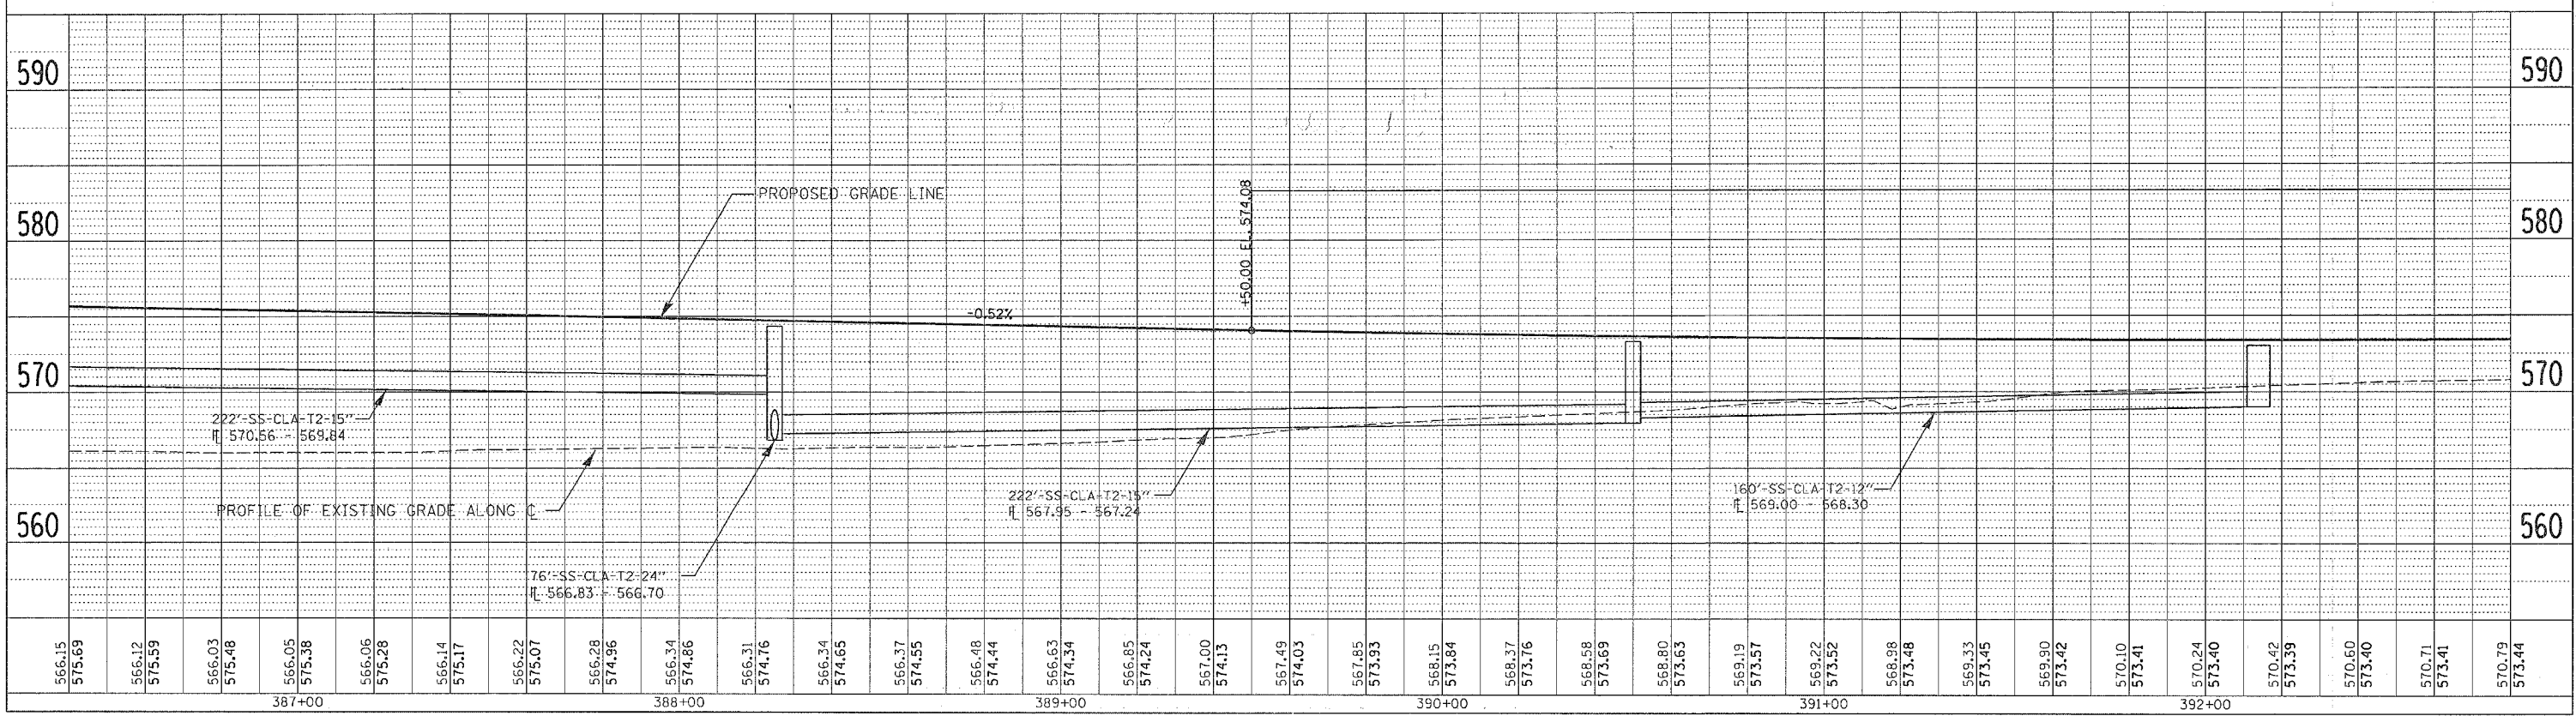

MILAN BELTWAY DRAINAGE DETAILS - STA. 380+00 TO 392+80