



F.A.P. RTE.	SECTION	COUNTY	TOTAL SHEETS	SHEET NO.
595	1-3-K	ROCK ISLAND	476	160
STA. 357+13.68		TO STA. 367+20		
FED. ROAD DIST. NO.		ILLINOIS	FED. AID PROJECT	

BY: \_\_\_\_\_ DATE: \_\_\_\_\_  
 SURVEYED BY: \_\_\_\_\_  
 CHECKED BY: \_\_\_\_\_  
 NOTE BOOK NO.: \_\_\_\_\_  
 LADD FILE NAME: \_\_\_\_\_

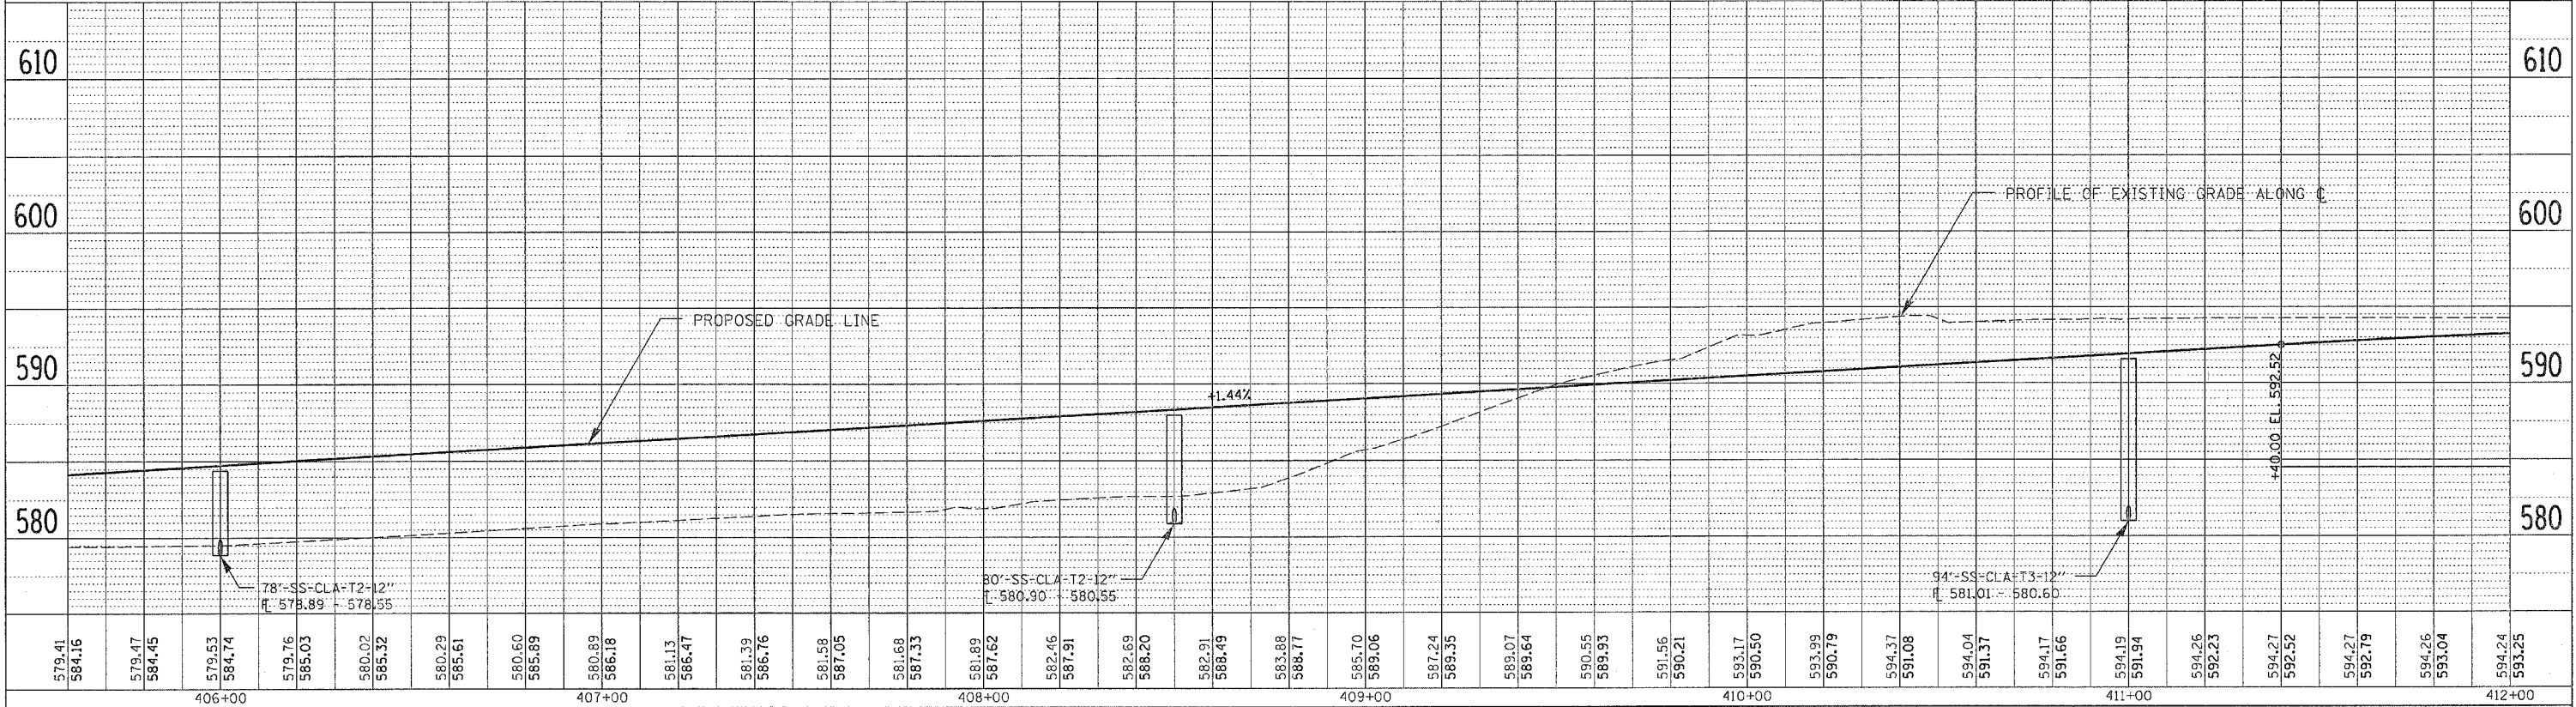

BY: \_\_\_\_\_ DATE: \_\_\_\_\_  
 SURVEYED BY: \_\_\_\_\_  
 CHECKED BY: \_\_\_\_\_  
 NOTE BOOK NO.: \_\_\_\_\_  
 LADD FILE NAME: \_\_\_\_\_

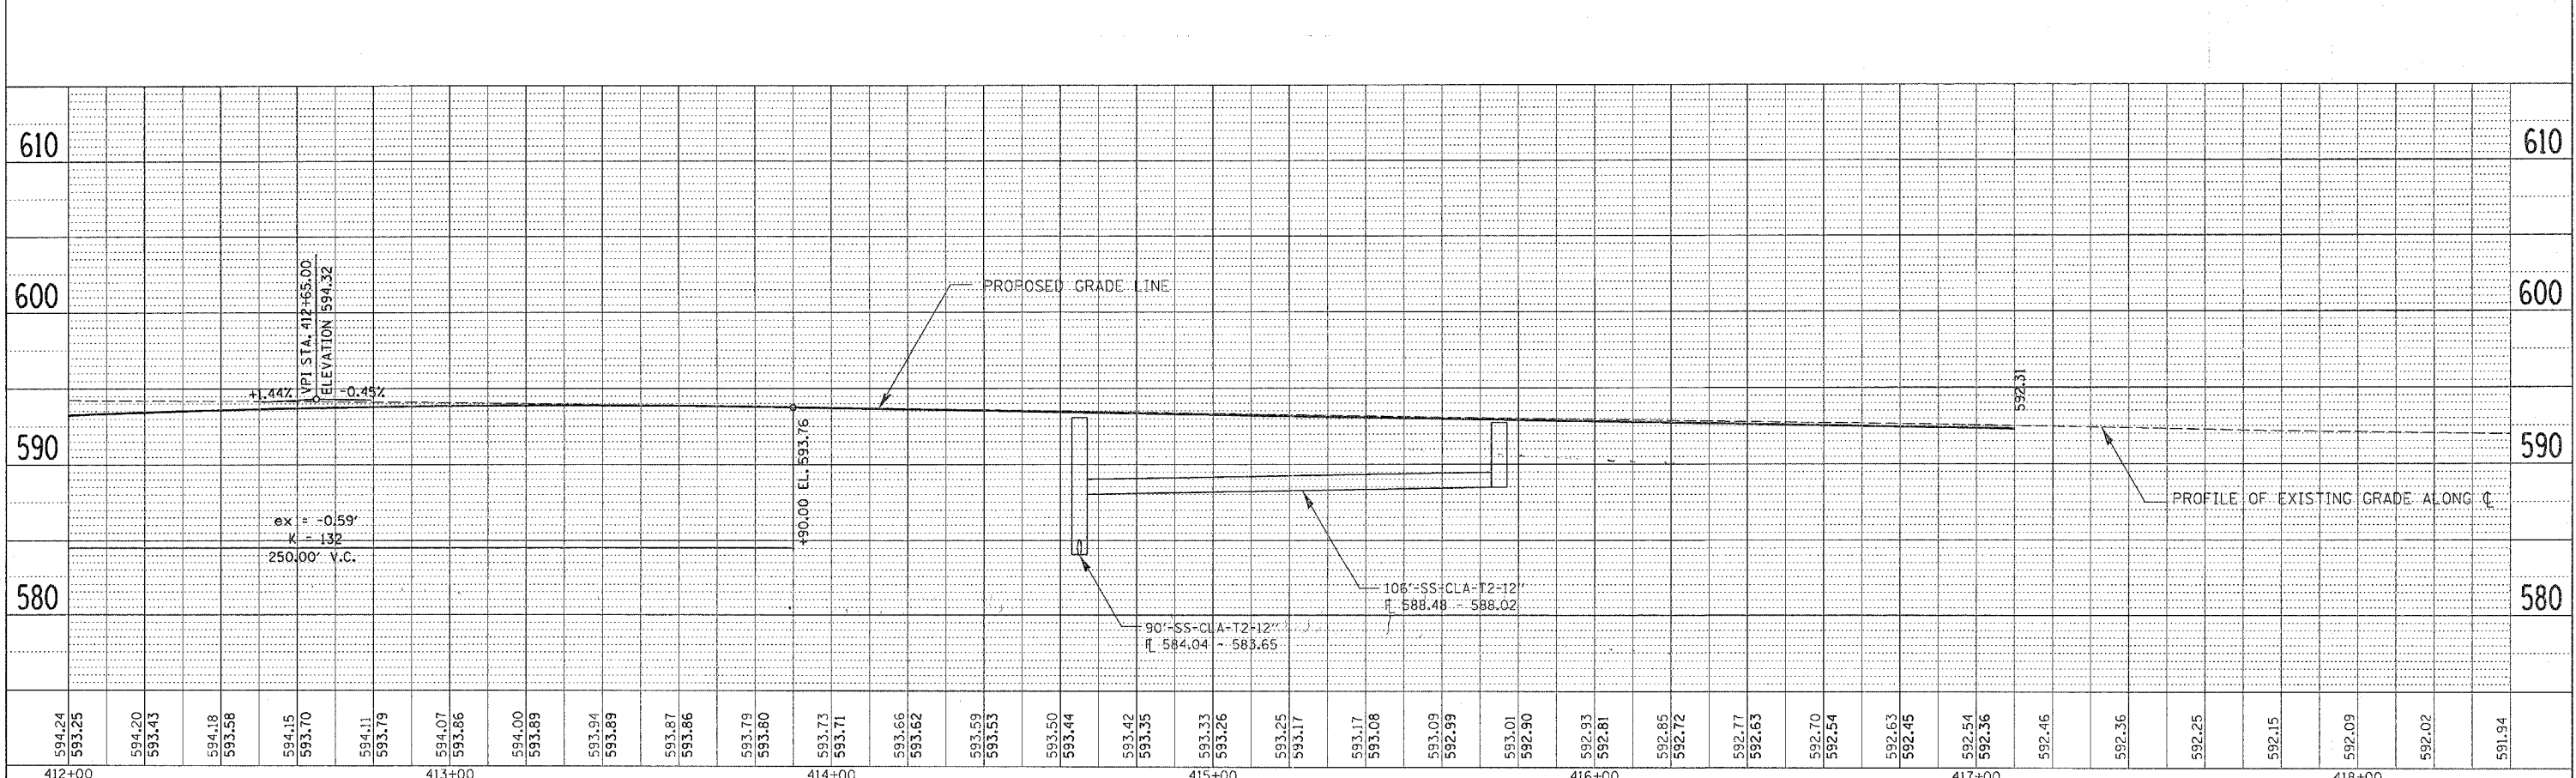

MILAN BELTWAY DRAINAGE DETAILS - STA. 405+60 TO 417+10.16