



F.A.P. RTE.	SECTION	COUNTY	TOTAL SHEETS	SHEET NO.
595	1-3-K	ROCK ISLAND	476	161
STA. 1146+00		TO STA. 1149+80		
FED. ROAD DIST. NO.		ILLINOIS FED. AID PROJECT		

PLAN

SURVEYED	BY	DATE
PLOTTED		
CHECKED		
BY		
NO. OF MAY CHECKED		
ADD FILE NAME		
NO.		

PROFILE

SURVEYED	BY	DATE
PLOTTED		
CHECKED		
BY		
NO. OF MAY CHECKED		
STRUCTURE NOTATION CHECKED		
NO.		

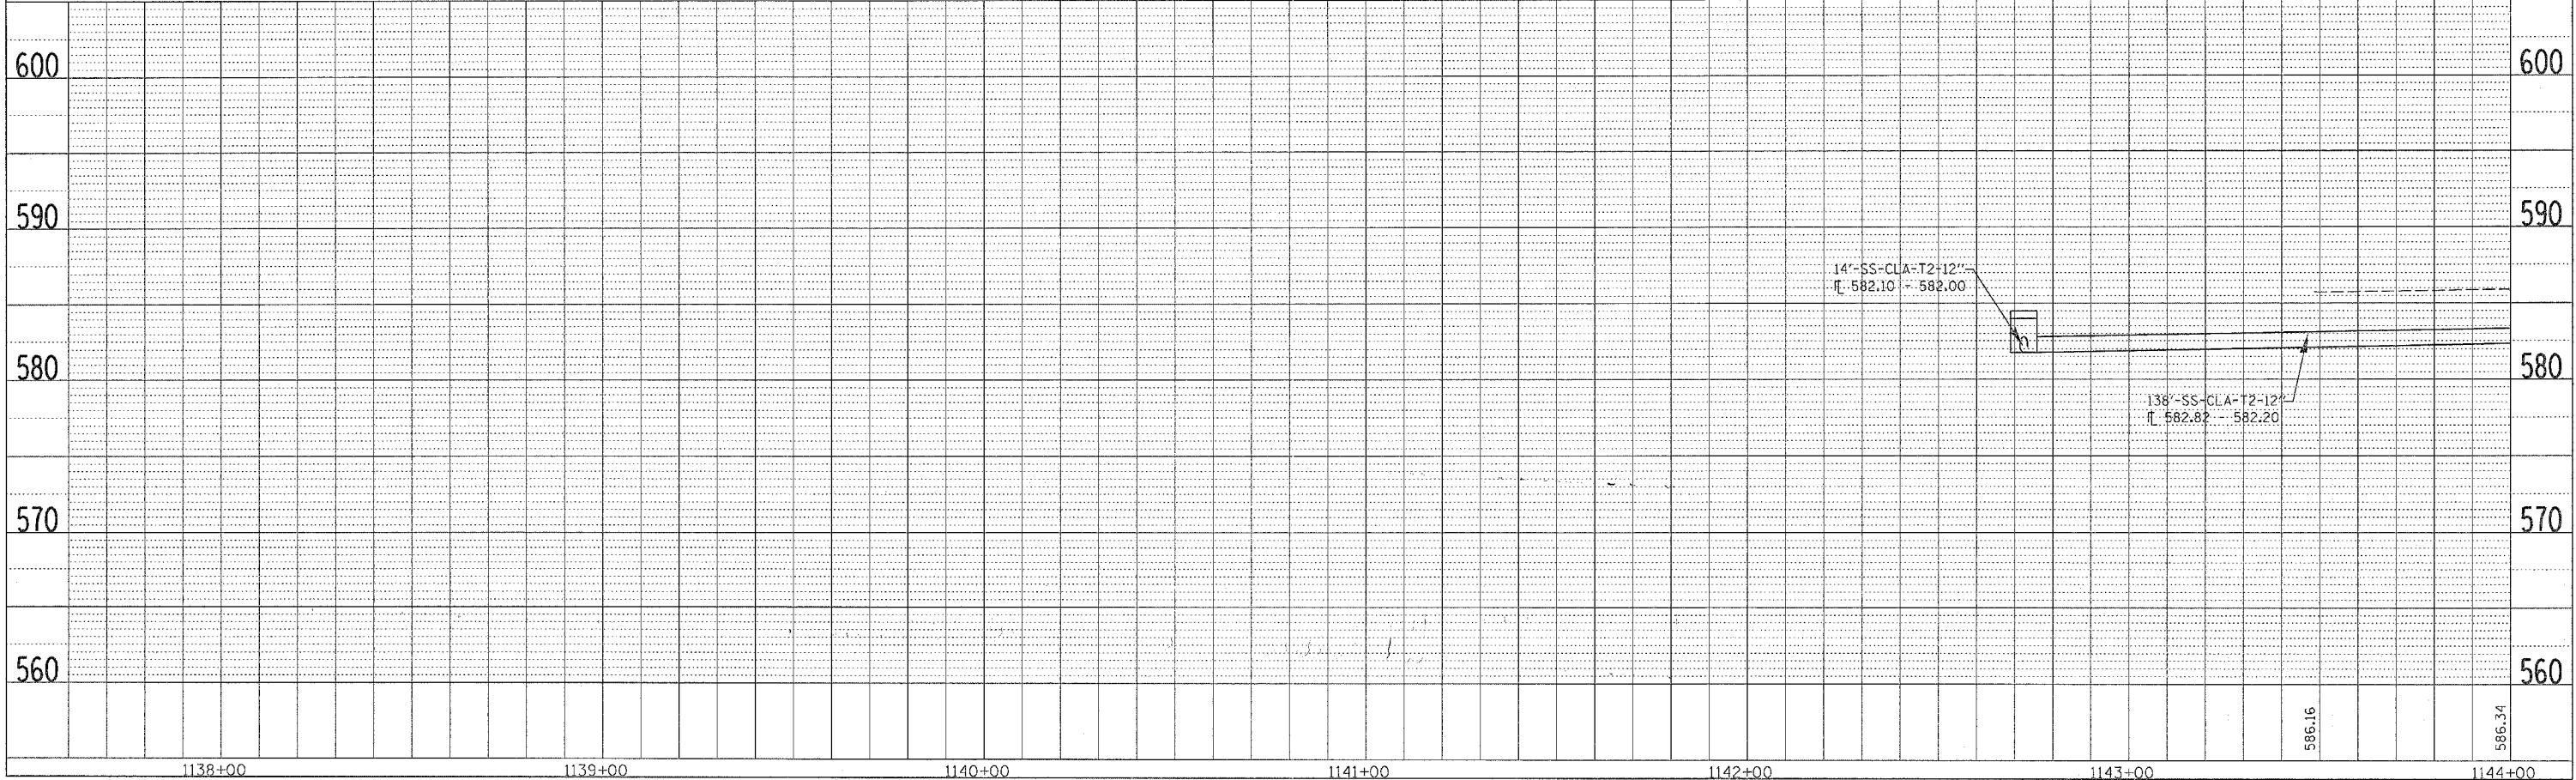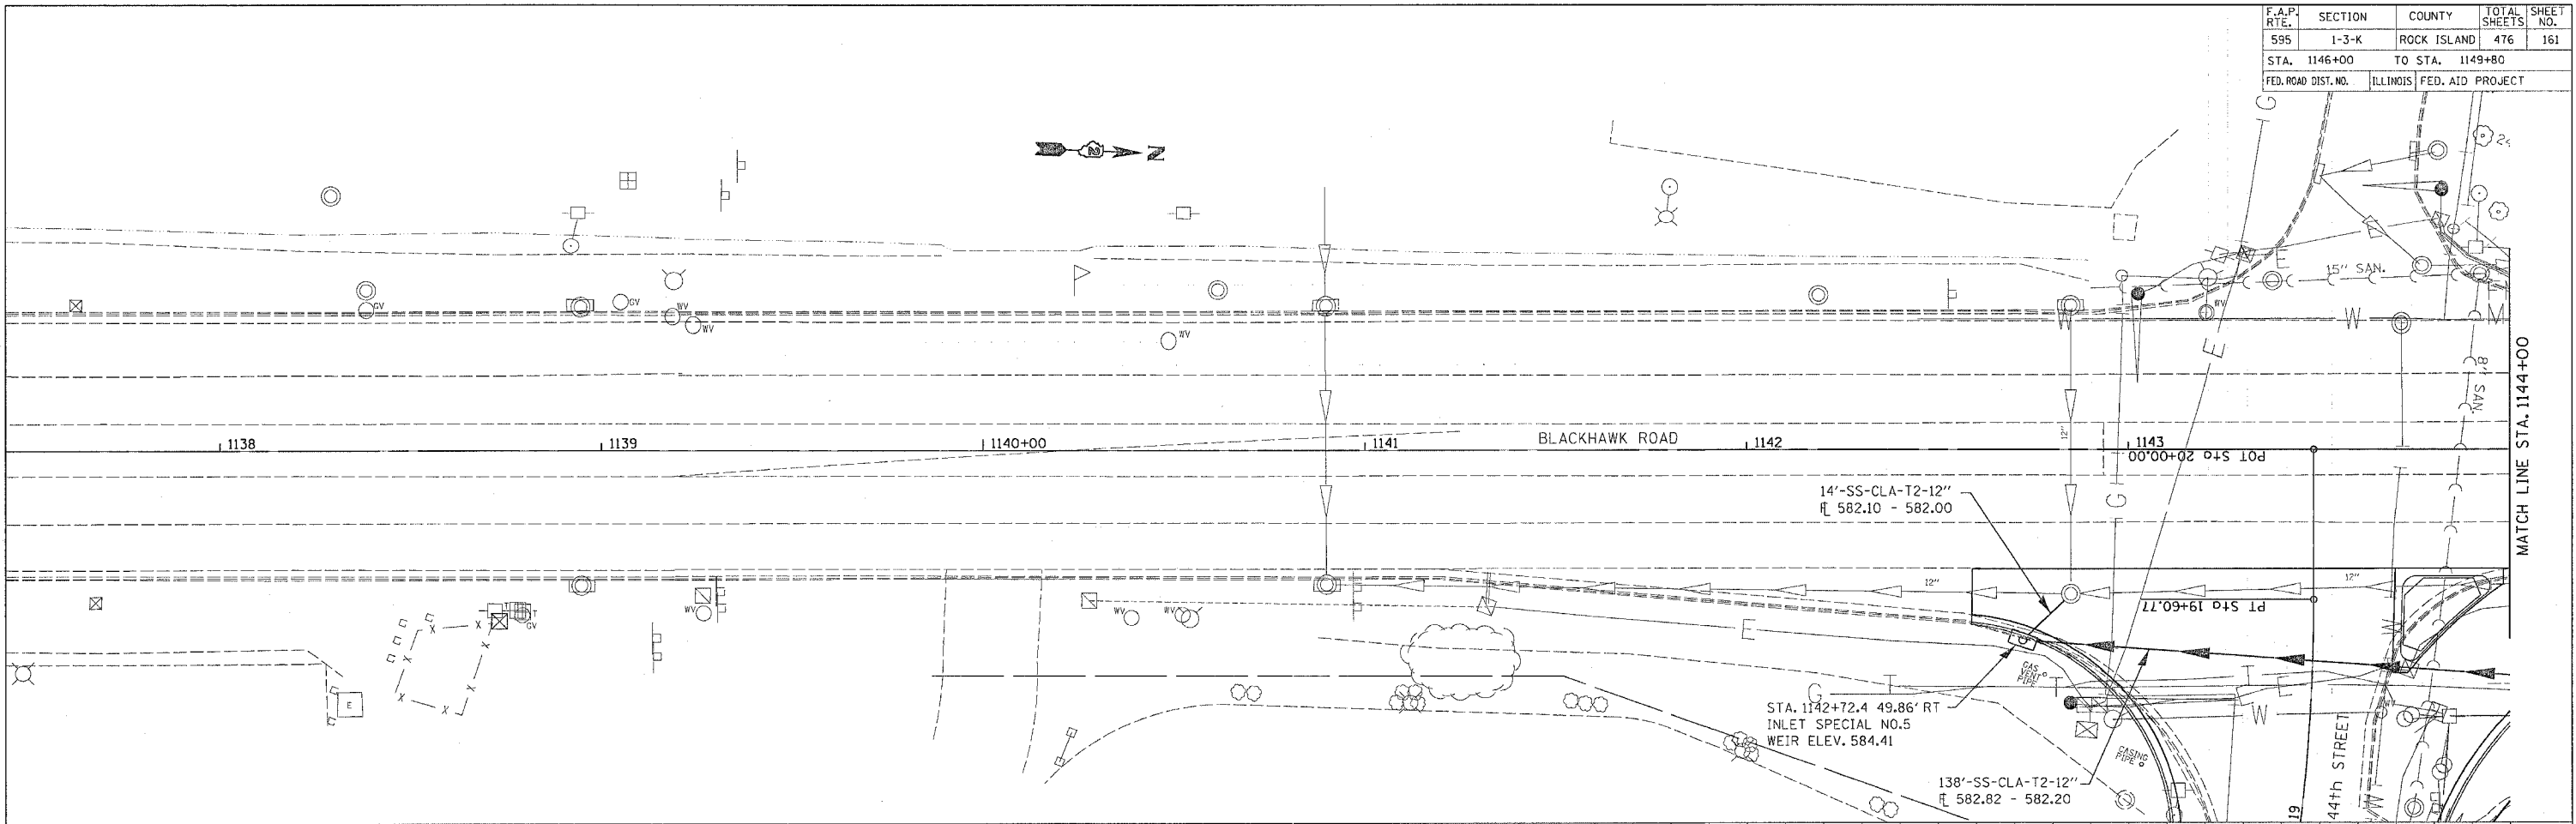

**BLACKHAWK ROAD DRAINAGE DETAILS - STA. 1138+00 TO STA. 1144+00**