



F.A.P. RTE.	SECTION	COUNTY	TOTAL SHEETS	SHEET NO.
595	1-3-K	ROCK ISLAND	476	162
STA. 1146+00		TO STA. 1149+80		
FED. ROAD DIST. NO.		ILLINOIS FED. AID PROJECT		

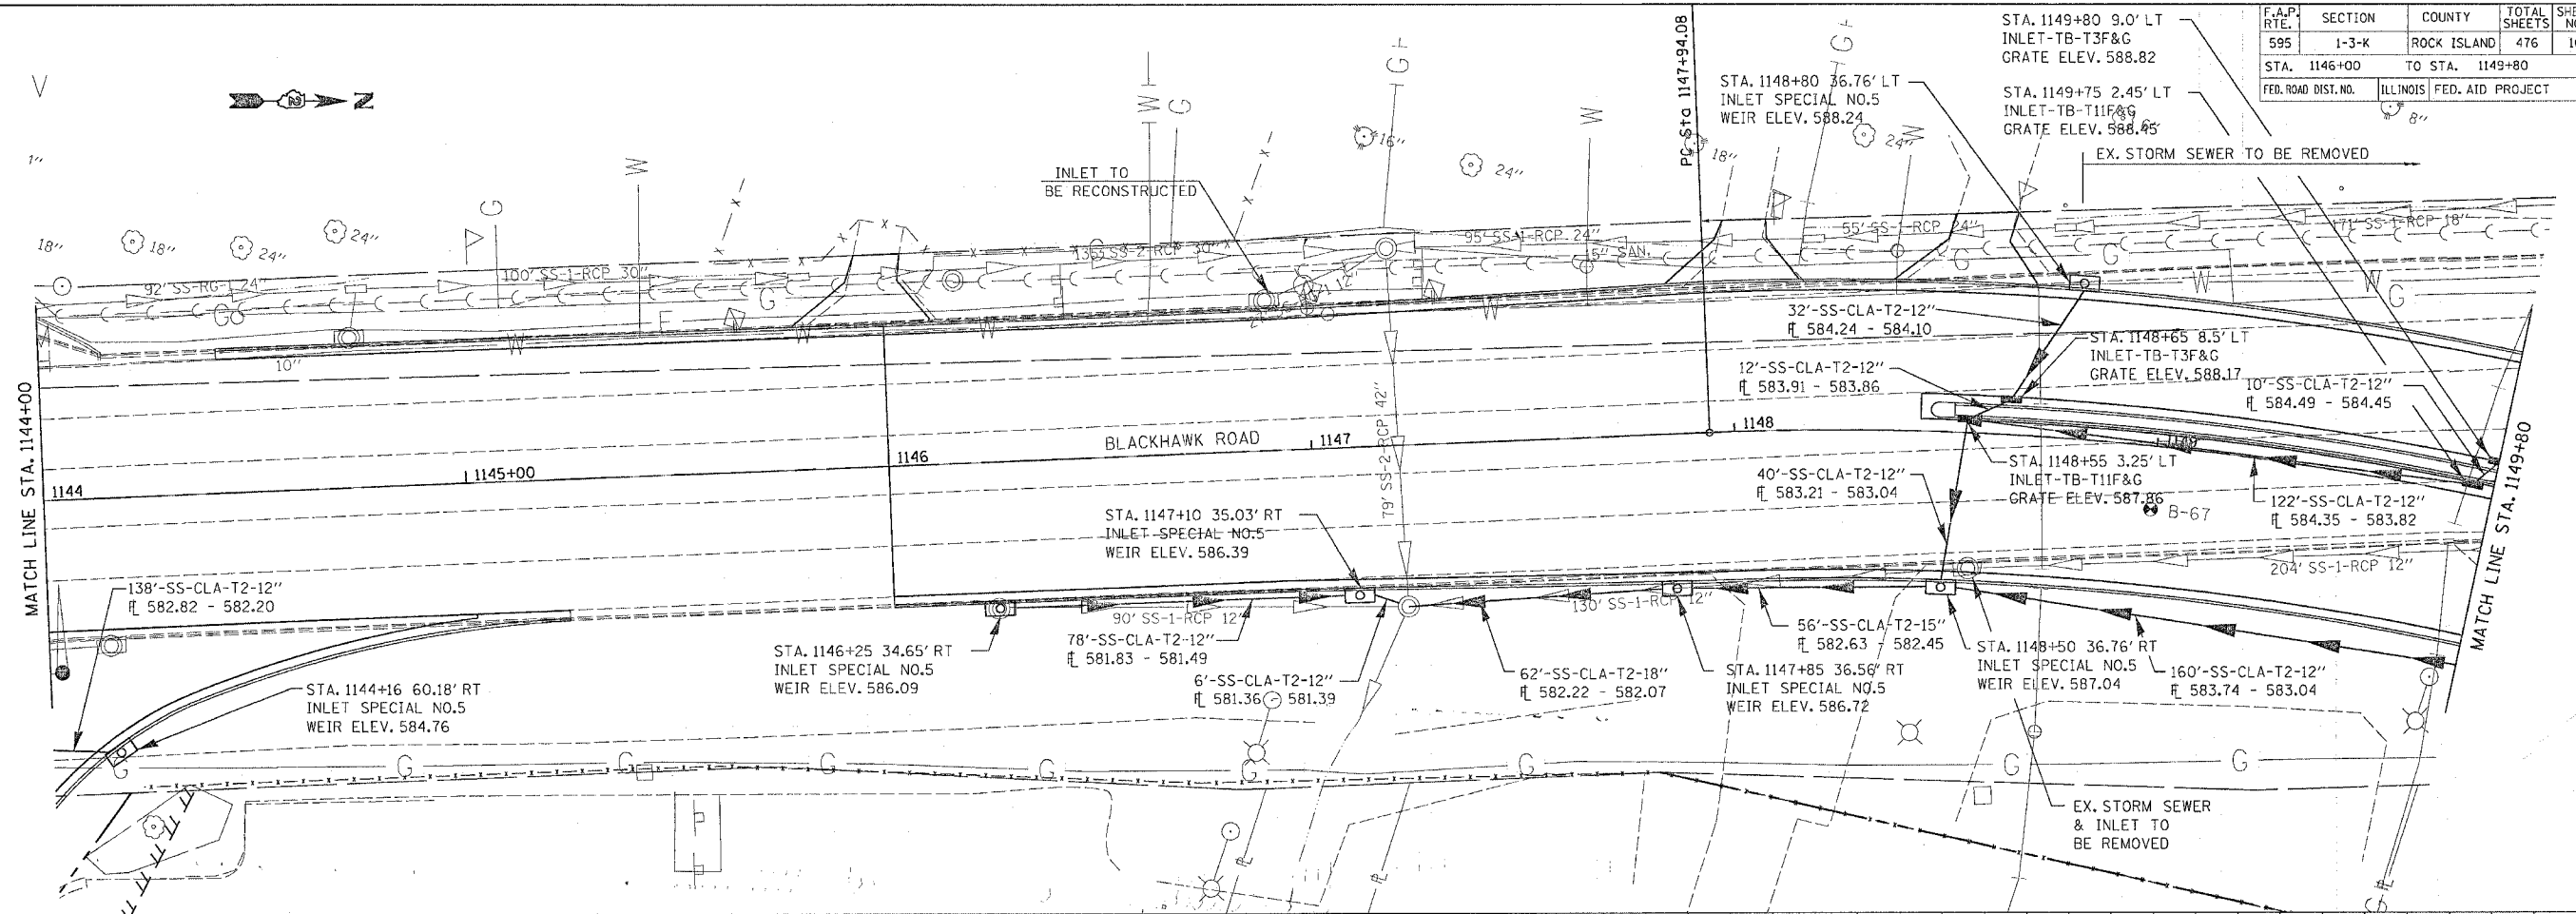

PLAN	DATE
SURVEYED	
DESIGNED	
CHECKED	
DATE	
BY	
NOTE BOOK	
NO.	
FILE NAME	

PROFILE	DATE
SURVEYED	
DESIGNED	
CHECKED	
DATE	
BY	
NOTE BOOK	
NO.	
FILE NAME	

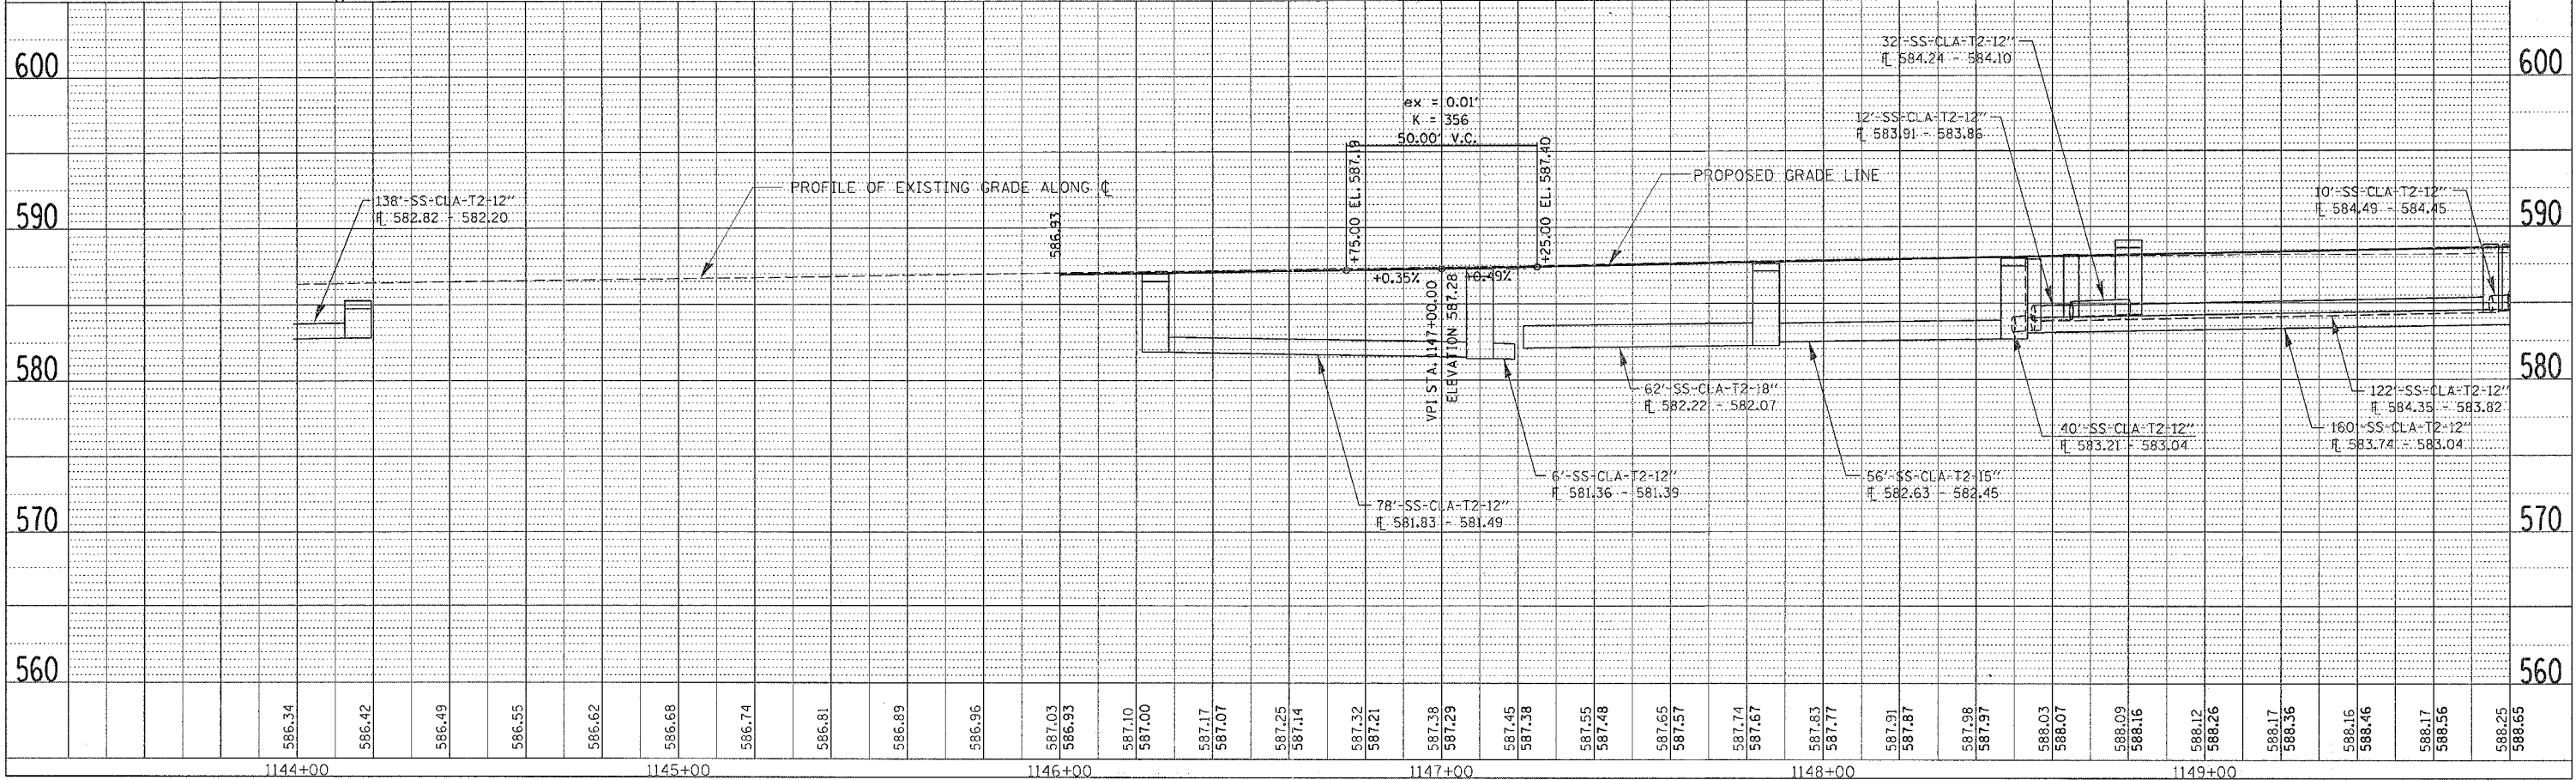

BLACKHAWK ROAD DRAINAGE DETAILS - STA. 1144 + 00 TO STA. 1149 + 80