



F.A.P. RTE.	SECTION	COUNTY	TOTAL SHEETS	SHEET NO.
595	1-3-K	ROCK ISLAND	476	165
STA. 1162+60		TO STA. 1169+00		
FED. ROAD DIST. NO.	ILLINOIS	FED. AID PROJECT		

PLAN

DATE	BY	CHECKED
NO.	NO.	NO.

PROFILE

DATE	BY	CHECKED
NO.	NO.	NO.

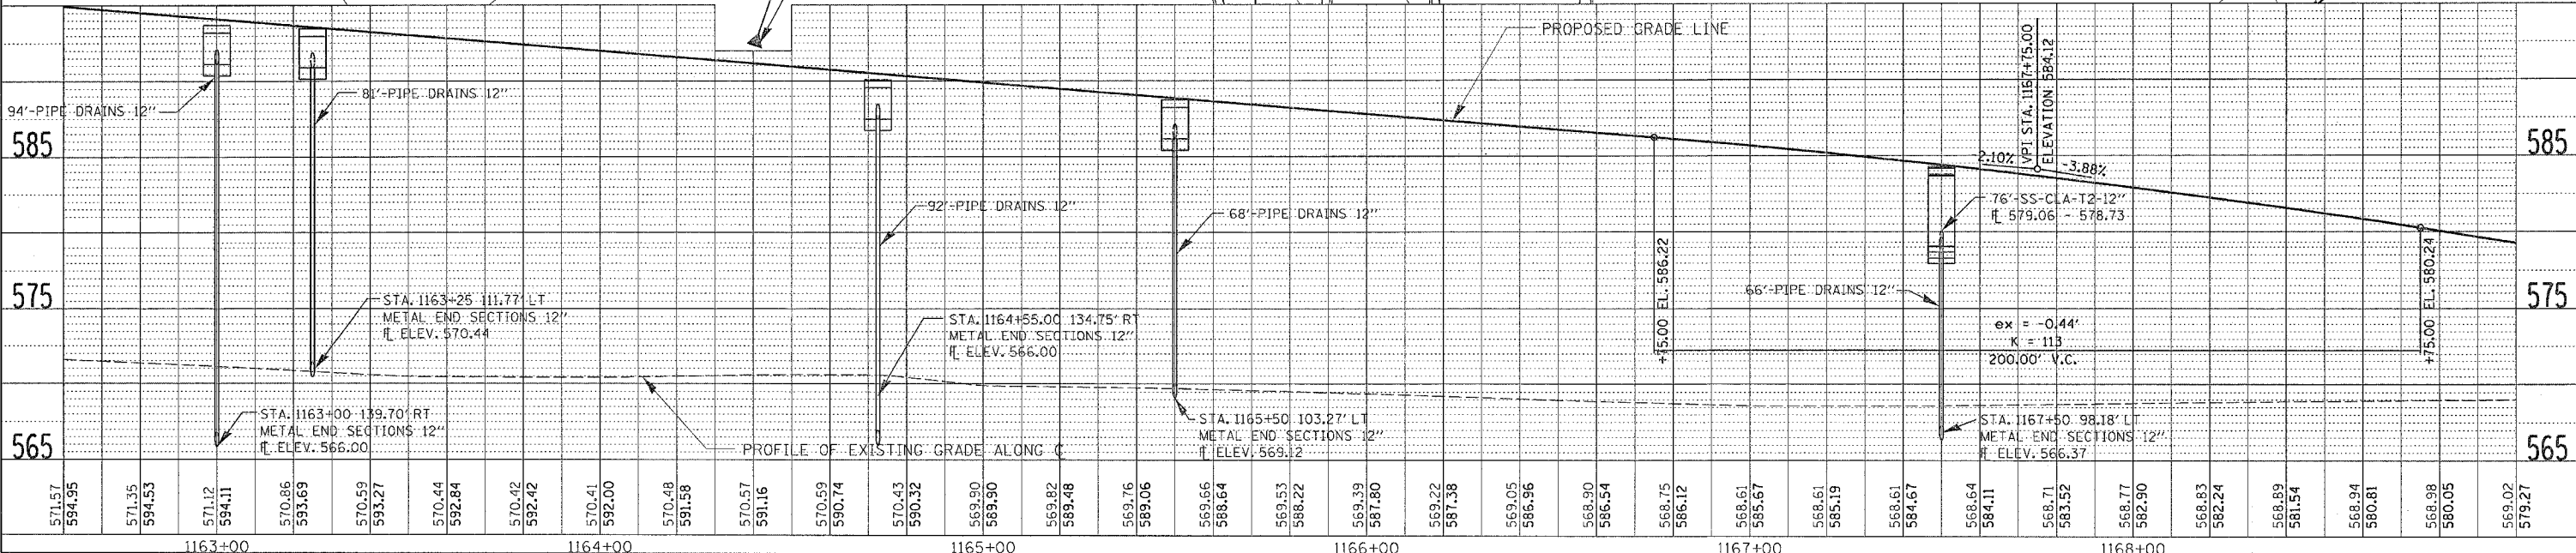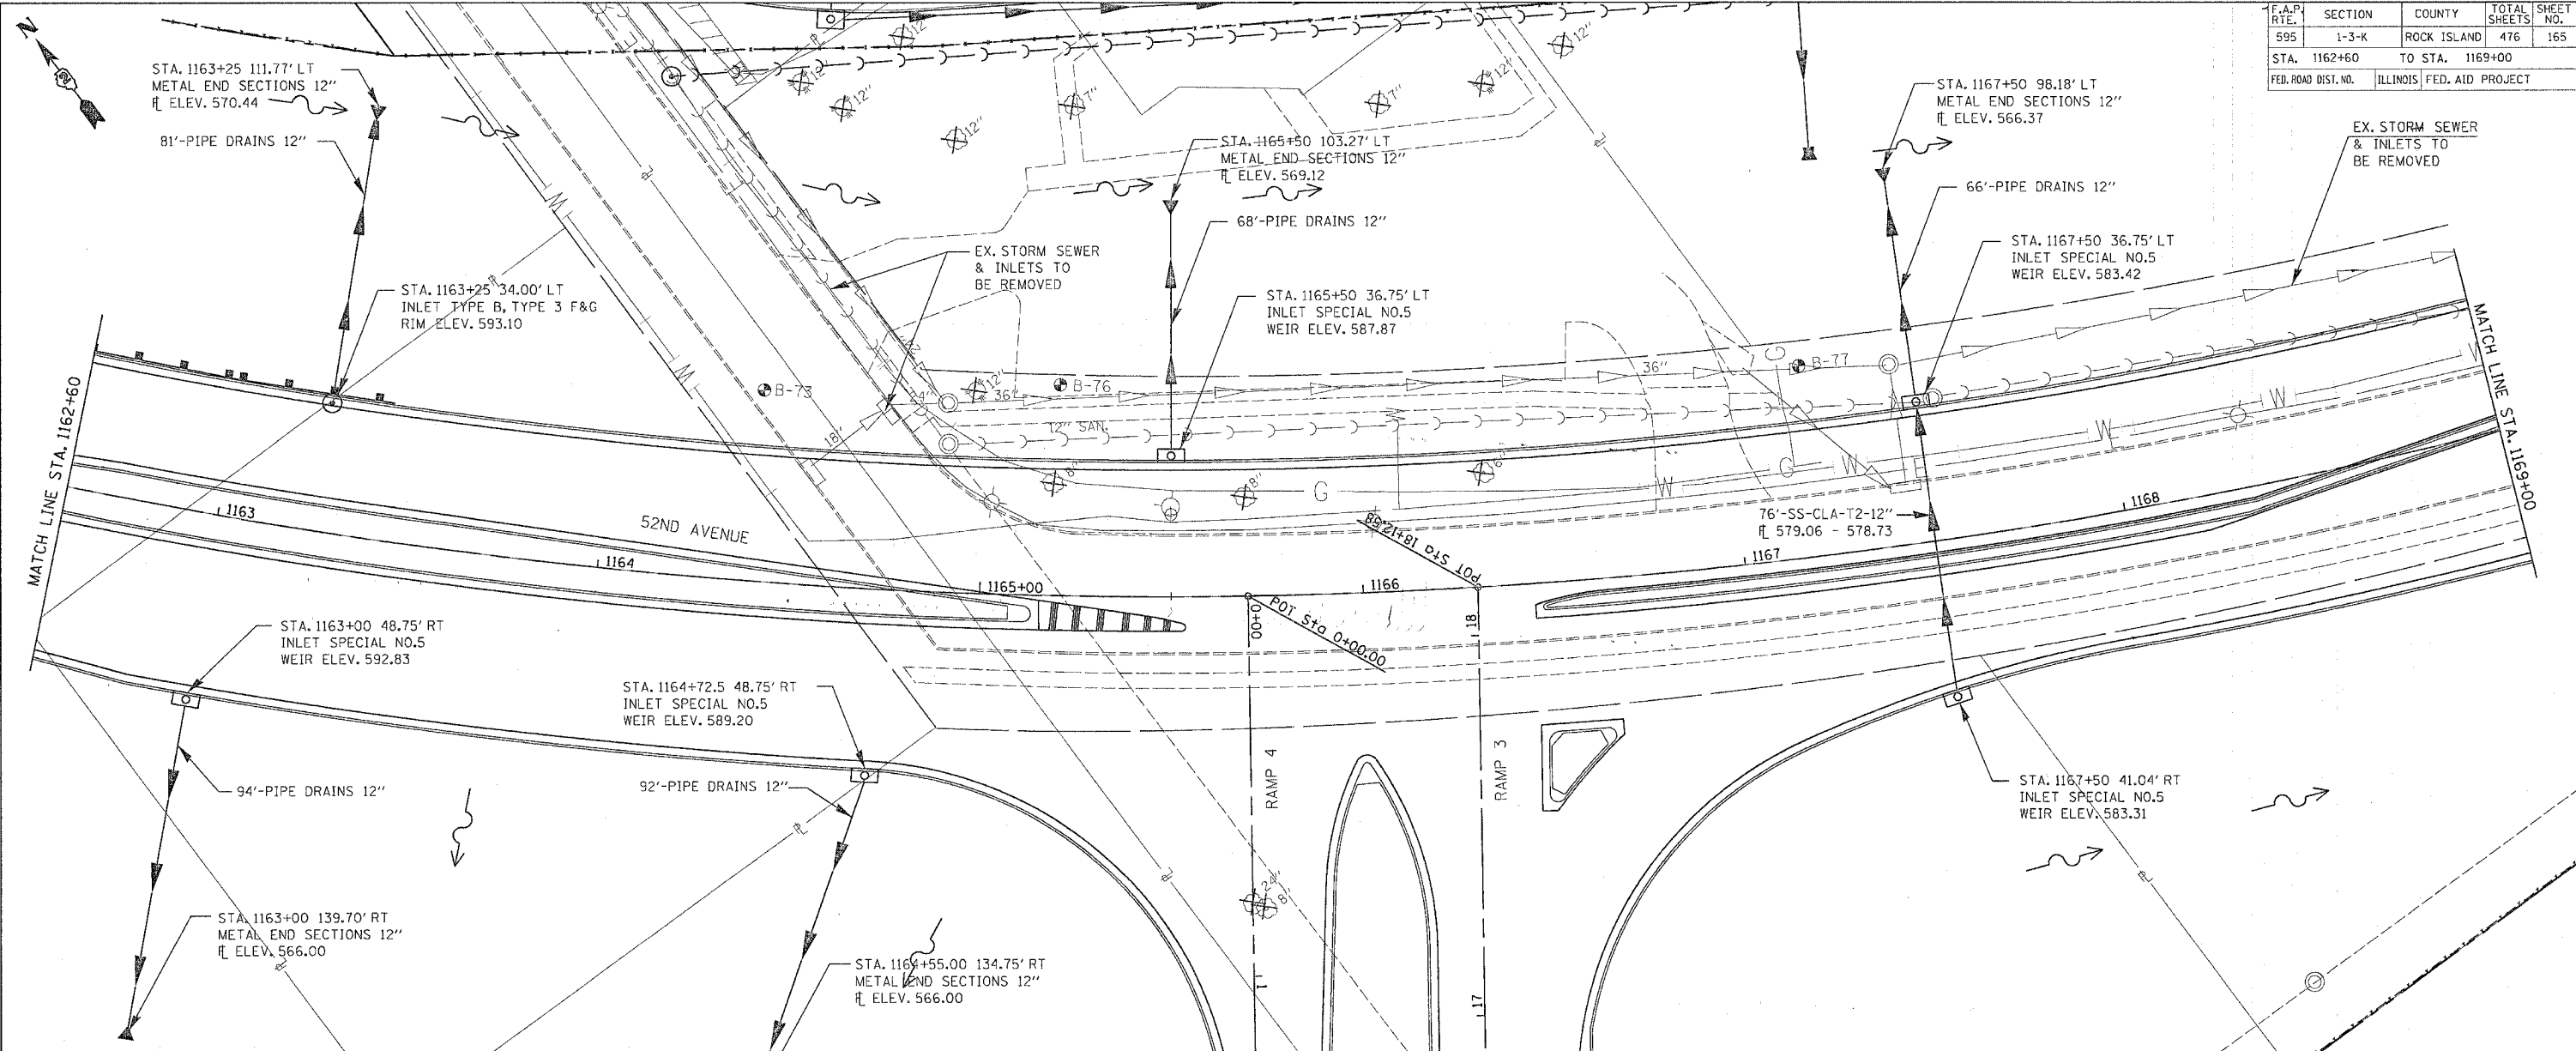

52ND AVENUE DRAINAGE DETAILS - STA. 1162+60 TO STA. 1169+00