
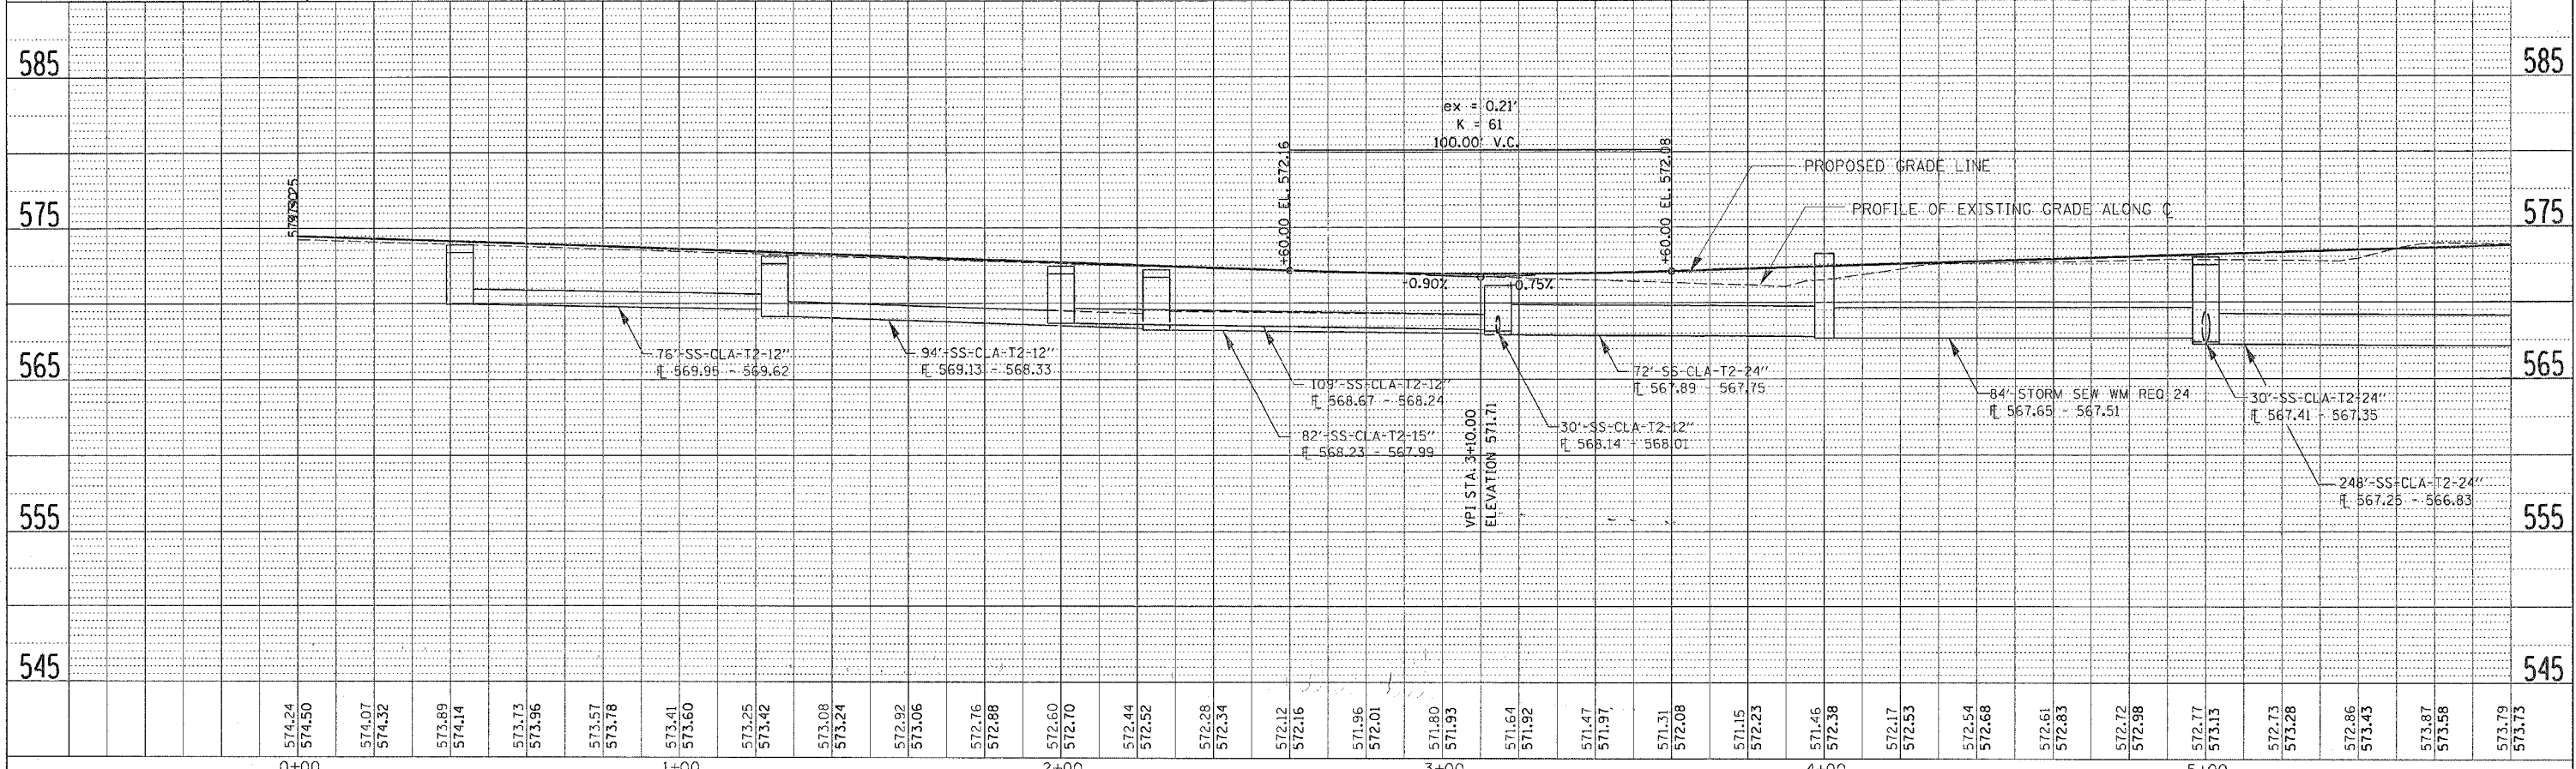


F.A.P. RTE.	SECTION	COUNTY	TOTAL SHEETS	SHEET NO.
595	1-3-K	ROCK ISLAND	476	176
STA.		TO STA.		
FED. ROAD DIST. NO.		ILLINOIS FED. AID PROJECT		

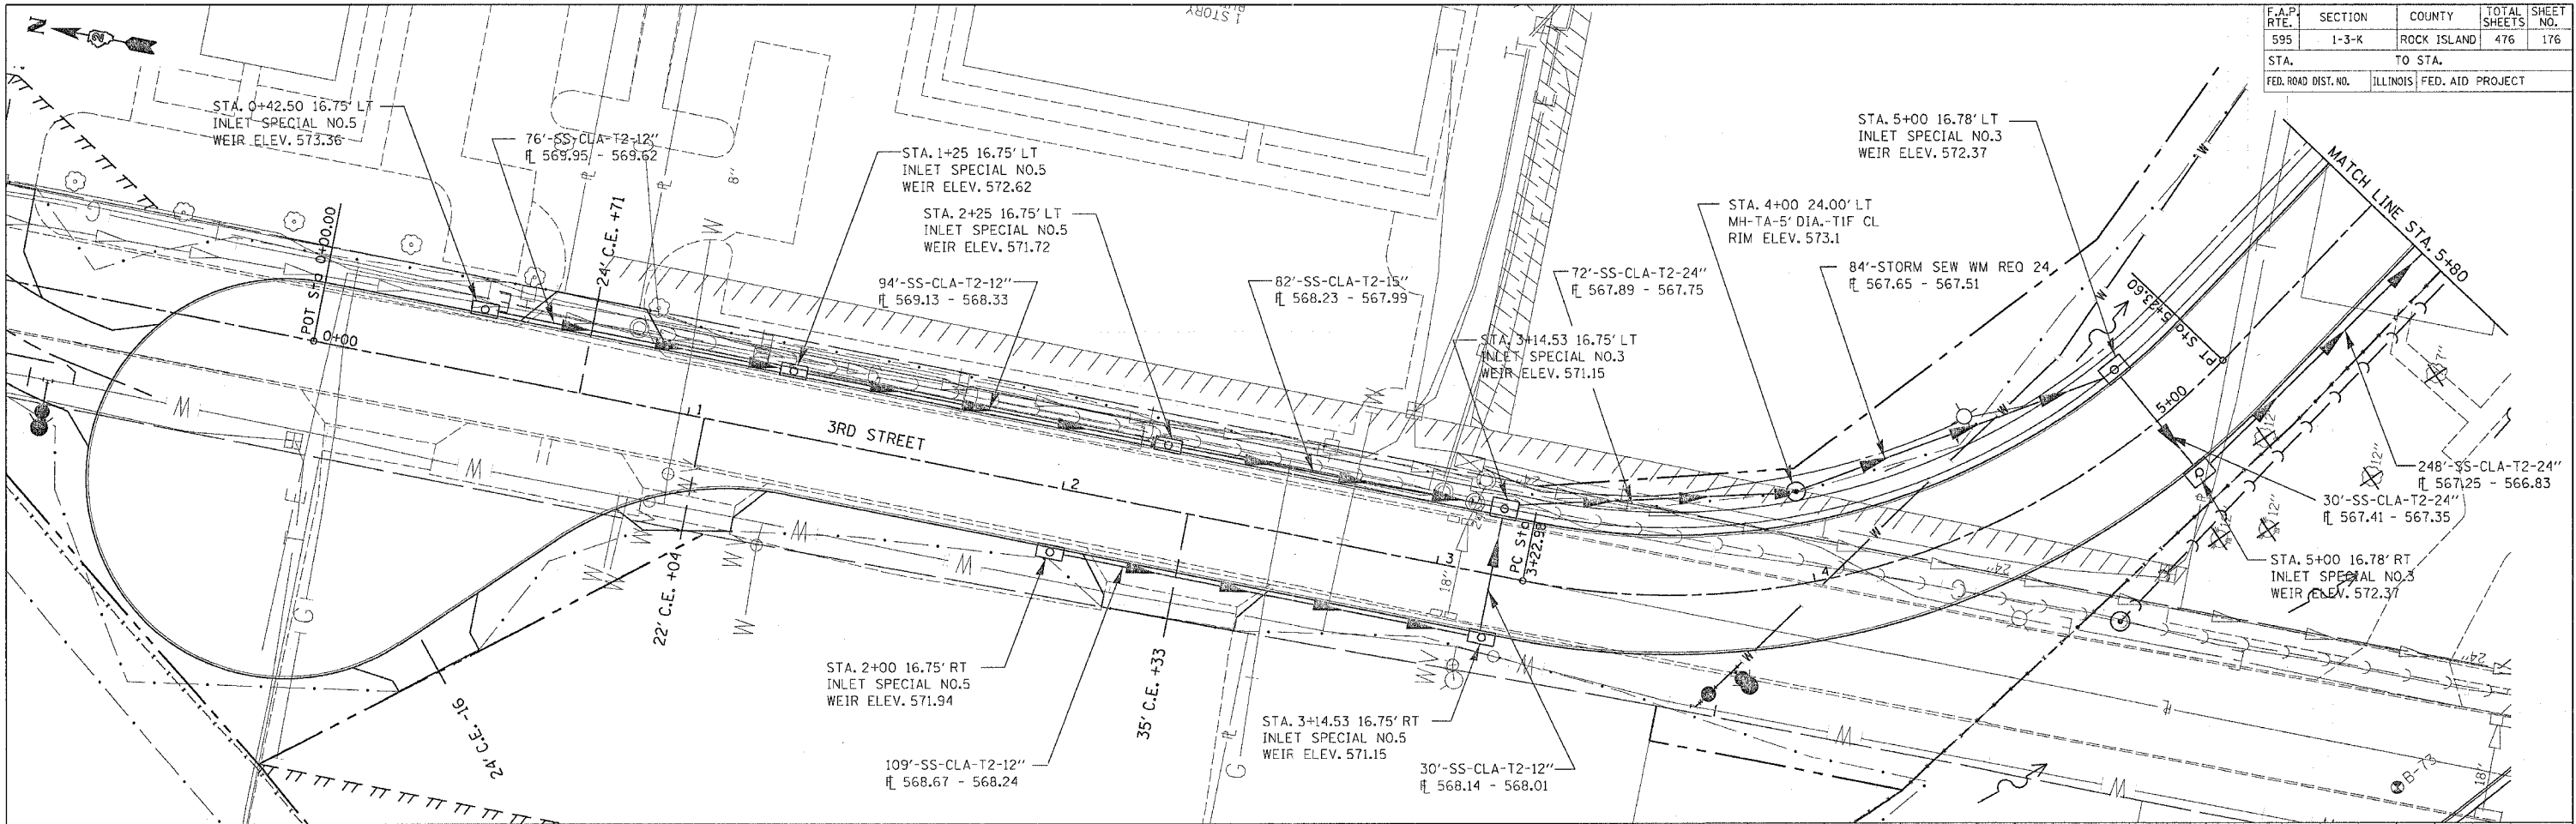

3RD STREET DRAINAGE DETAILS - STA. 0+00 TO STA. 5+80

PLAN

SURVEYED	BY	DATE
PLOTTED		
NOTED		
REVISIONS		
NO.		

PROFILE

SURVEYED	BY	DATE
PLOTTED		
NOTED		
REVISIONS		
NO.		