



F.A.P. RTE.	SECTION	COUNTY	TOTAL SHEETS	SHEET NO.
595	1-3-K	ROCK ISLAND	476	177
STA.	TO STA.			
FED. ROAD DIST. NO.	ILLINOIS' FED. AID PROJECT			

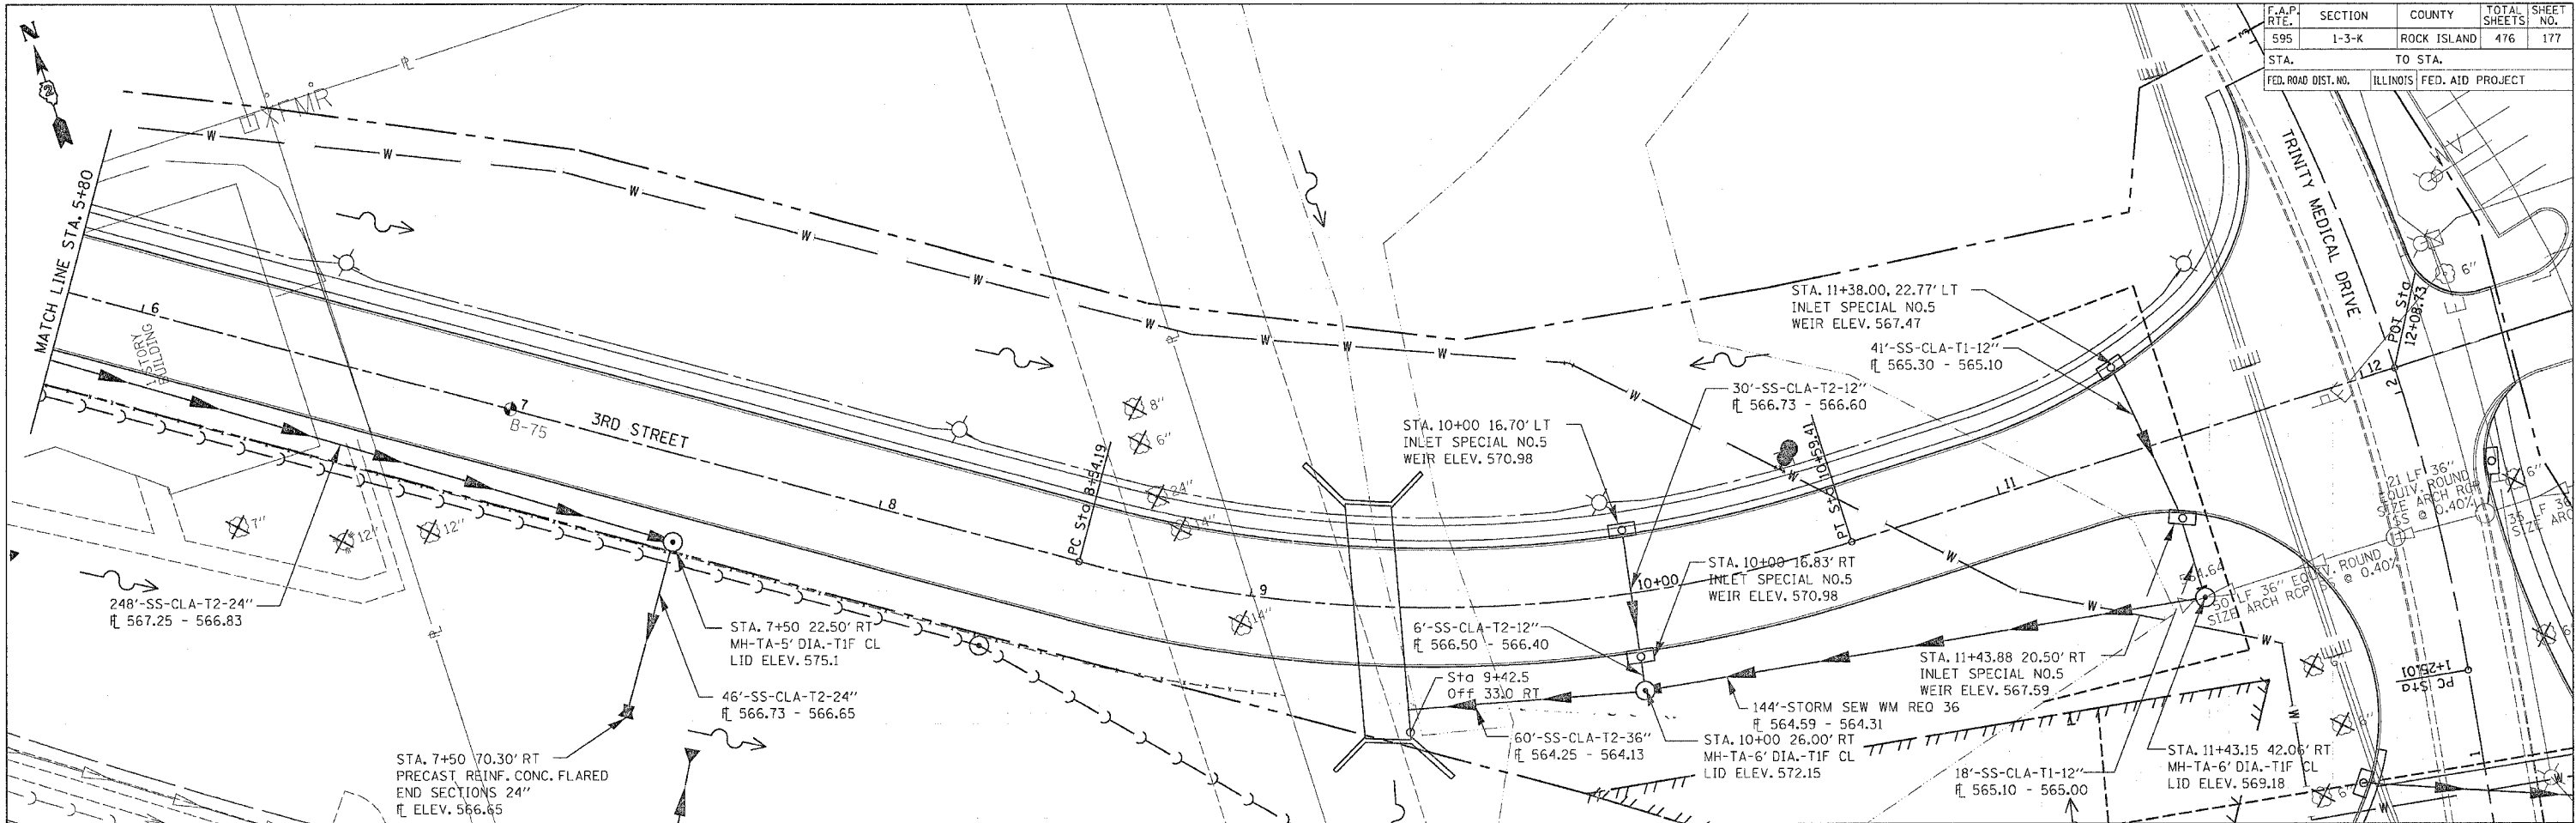

PLAN	SURVEYED	DATE
	PLOTTED	
	CHECKED	
	BY	
	NOTE BOOK	
	NO.	
	FILE NAME	

PROFILE	SURVEYED	DATE
	PLOTTED	
	CHECKED	
	BY	
	NOTE BOOK	
	NO.	
	FILE NAME	

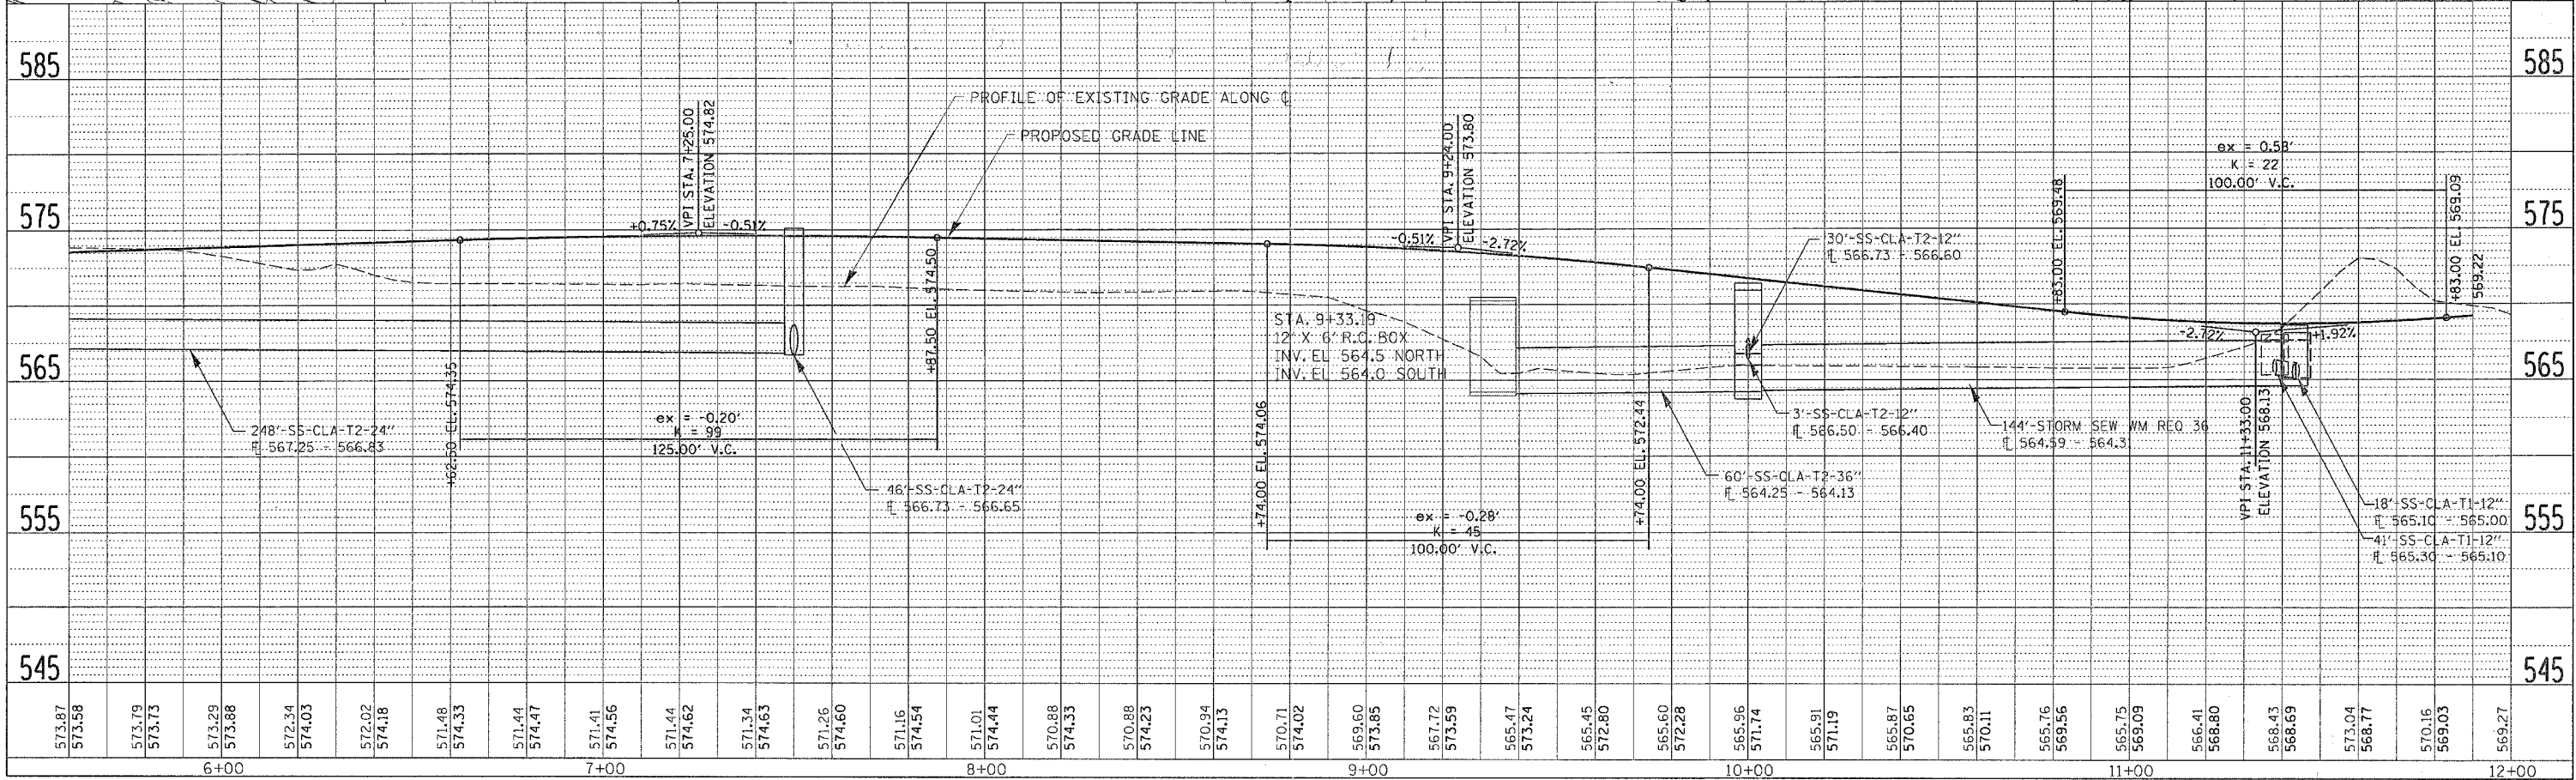

3RD STREET DRAINAGE DETAILS - STA. 5+80 TO STA. 12+00