


F.A.P. RTE.	SECTION	COUNTY	TOTAL SHEETS	SHEET NO.
595	1-3-K	ROCK ISLAND	476	192
STA.		TO STA.		
FED. ROAD DIST. NO.		ILLINOIS FED. AID PROJECT		

# JOINT DETAILS

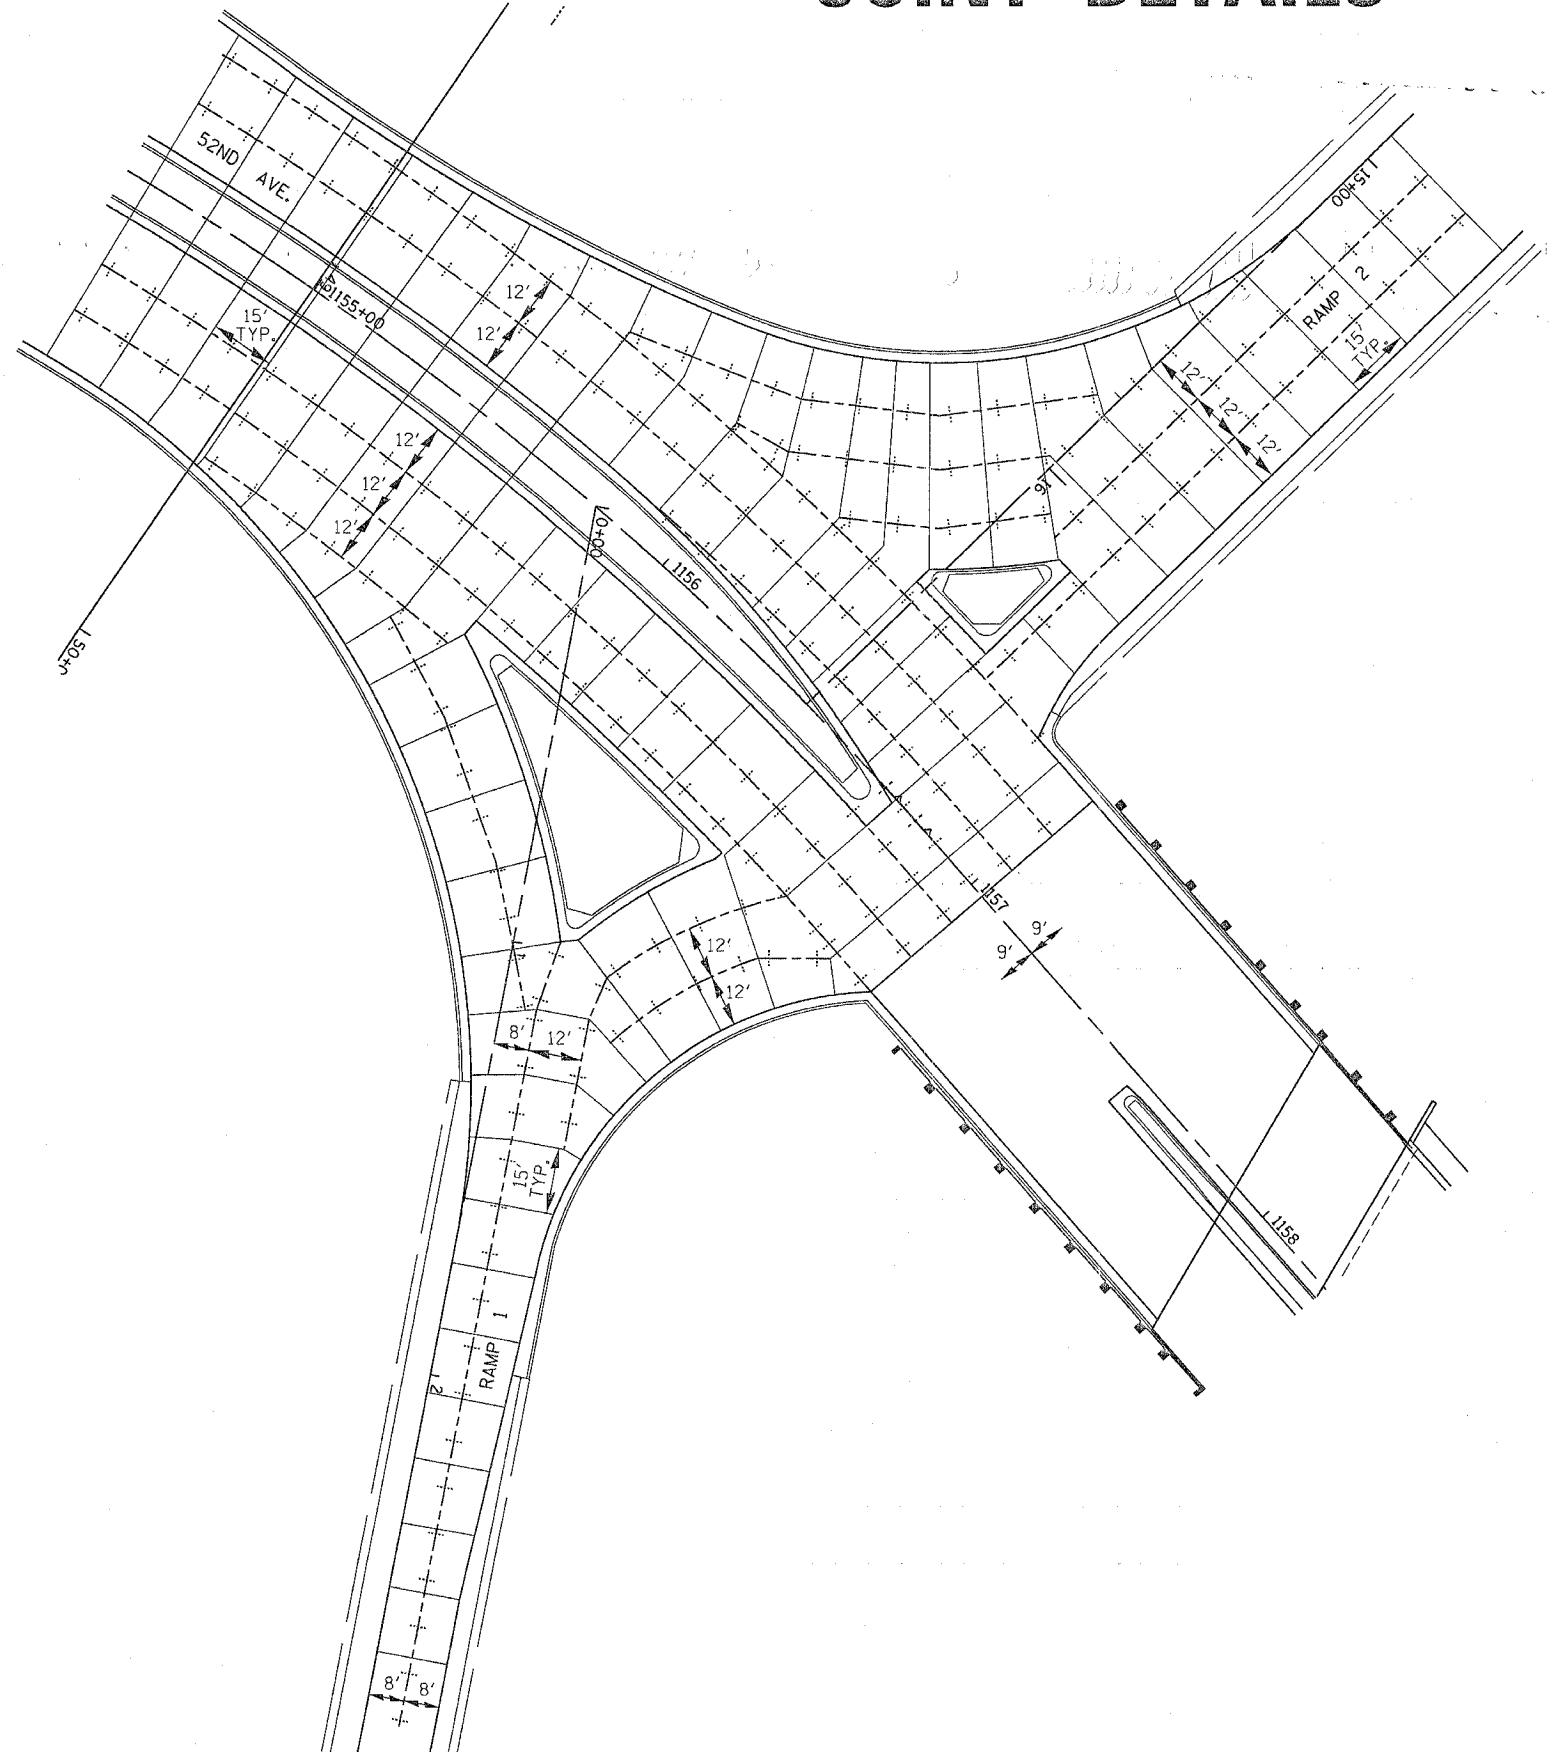

LEGEND

Sawed Longitudinal Joint w/Tie Bars	---+---+---+---+---
DOWELED JOINT	-----
SAWED TRANSVERSE JOINT	-----