
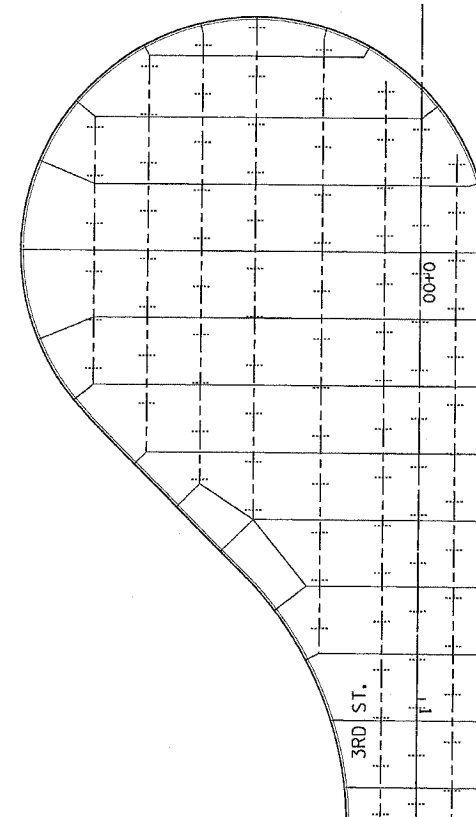



F.A.P. RTE.	SECTION	COUNTY	TOTAL SHEETS	SHEET NO.
595	1-3-K	ROCK ISLAND	476	196
STA.		TO STA.		
FED. ROAD DIST. NO.		ILLINOIS FED. AID PROJECT		

JOINT DETAILS

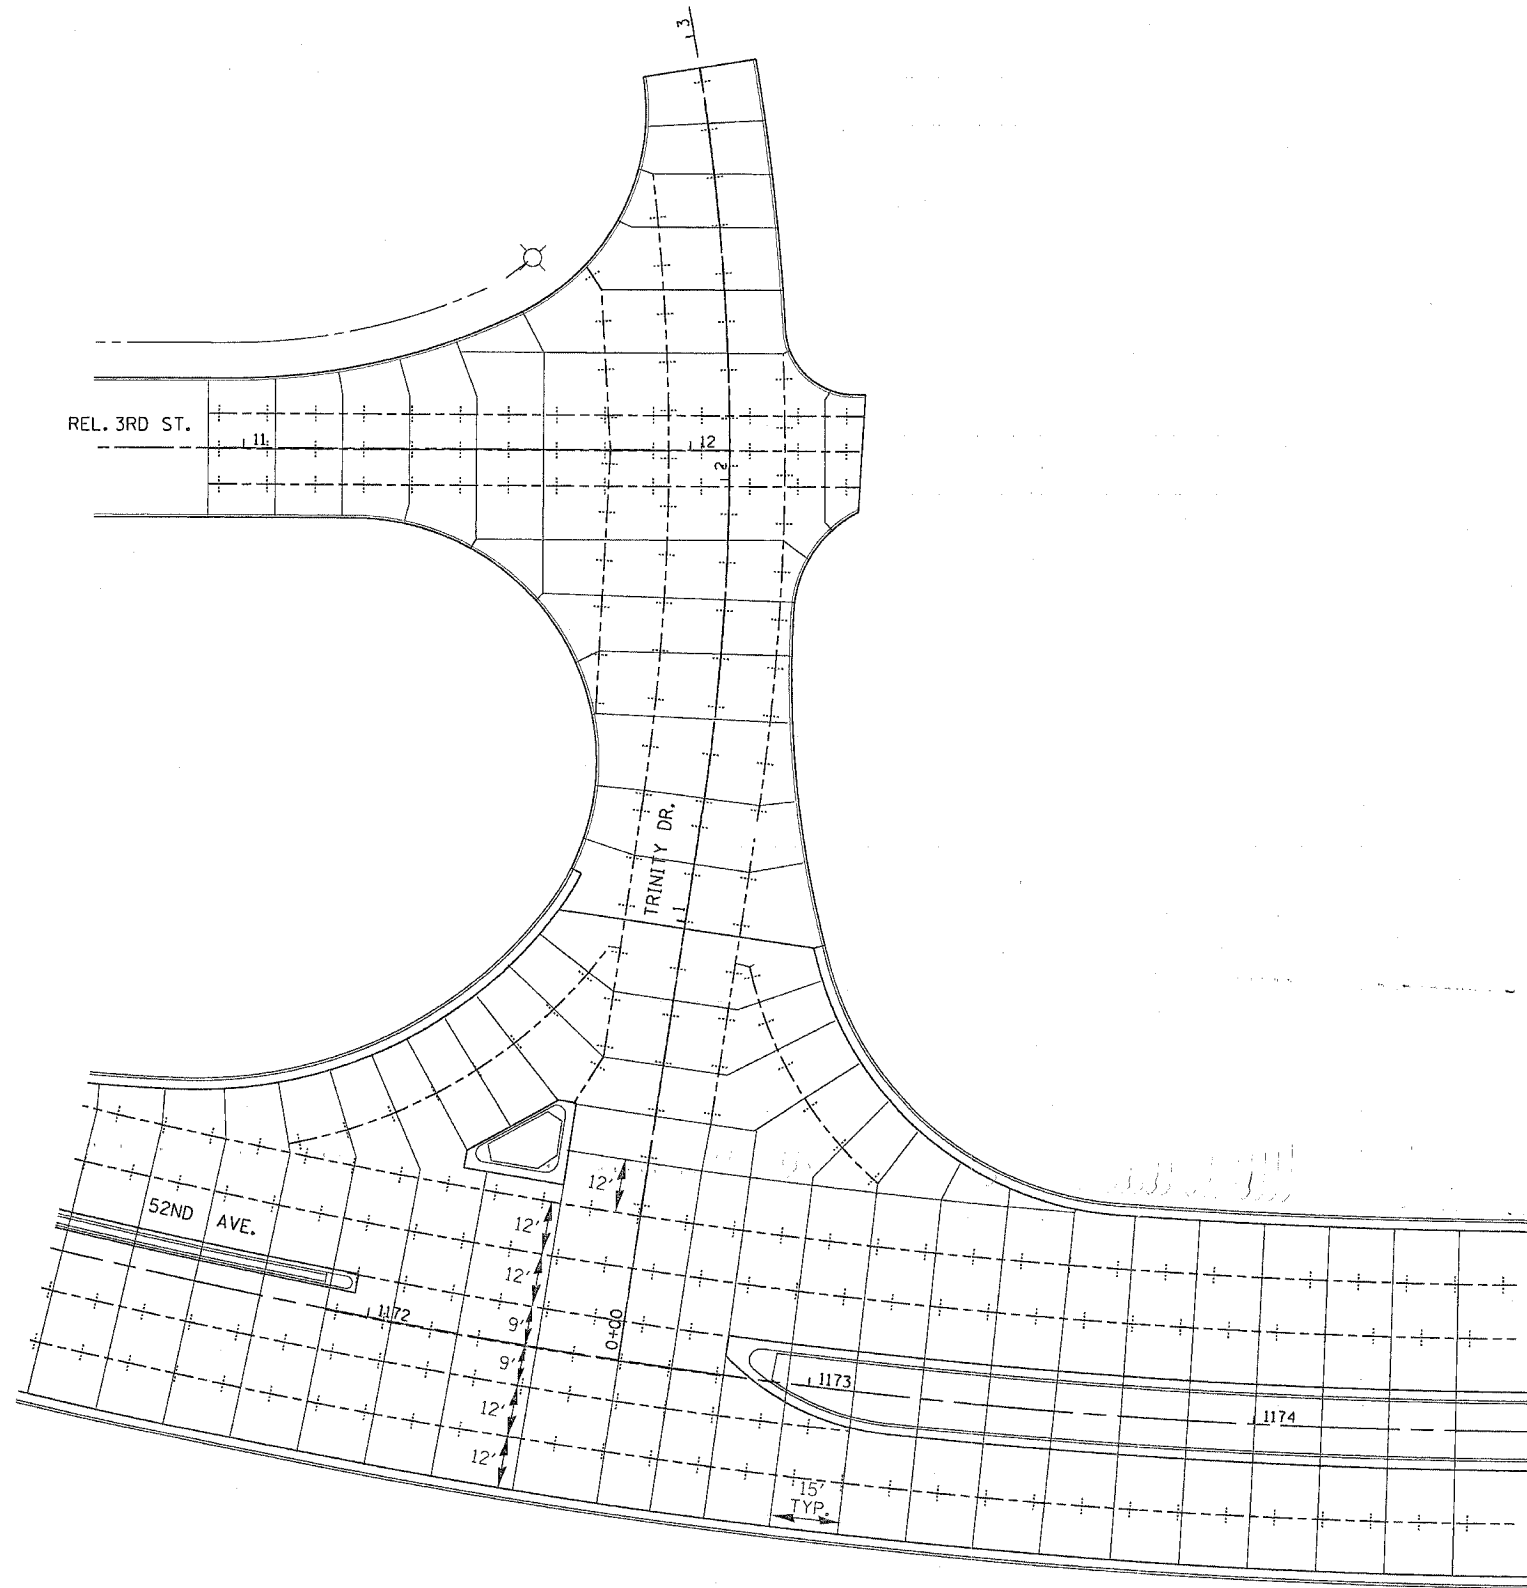

LEGEND

Sawed Longitudinal Joint
w/Tie Bars

 

DOWELED JOINT

SAWED TRANSVERSE JOINT

