




PAVEMENT MARKINGS

F.A.P. RTE.	SECTION	COUNTY	TOTAL SHEETS	SHEET NO.
595	1-3-K	ROCK ISLAND	476	211
STA.		TO STA.		
FED. ROAD DIST. NO.		ILLINOIS	FED. AID PROJECT	

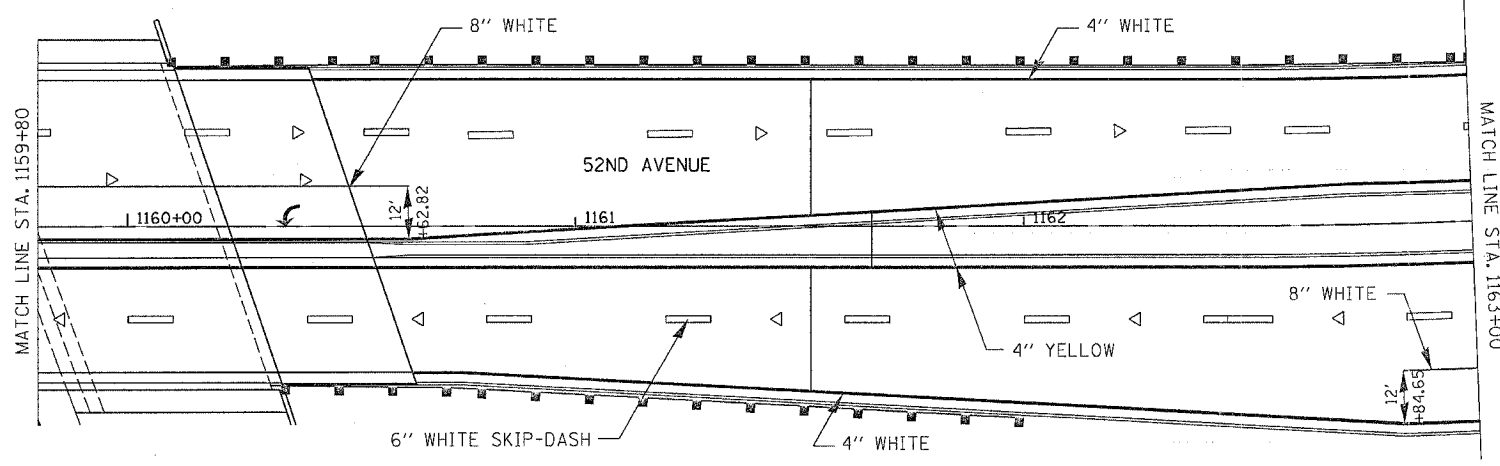

PAVEMENT MARKING NOTES

1. PER I.D.O.T. STD. 780001 AND DIST. STD. 44.1
2. RAISED REFLECTIVE PAVEMENT MARKERS PER I.D.O.T. STD. 781001
3. ALL LINES, SKIPS, DASHES SHALL BE STRIPED WITH POLYUREA PAVEMENT MARKING
4. ALL ARROWS SHALL BE WHITE, LARGE SIZED.

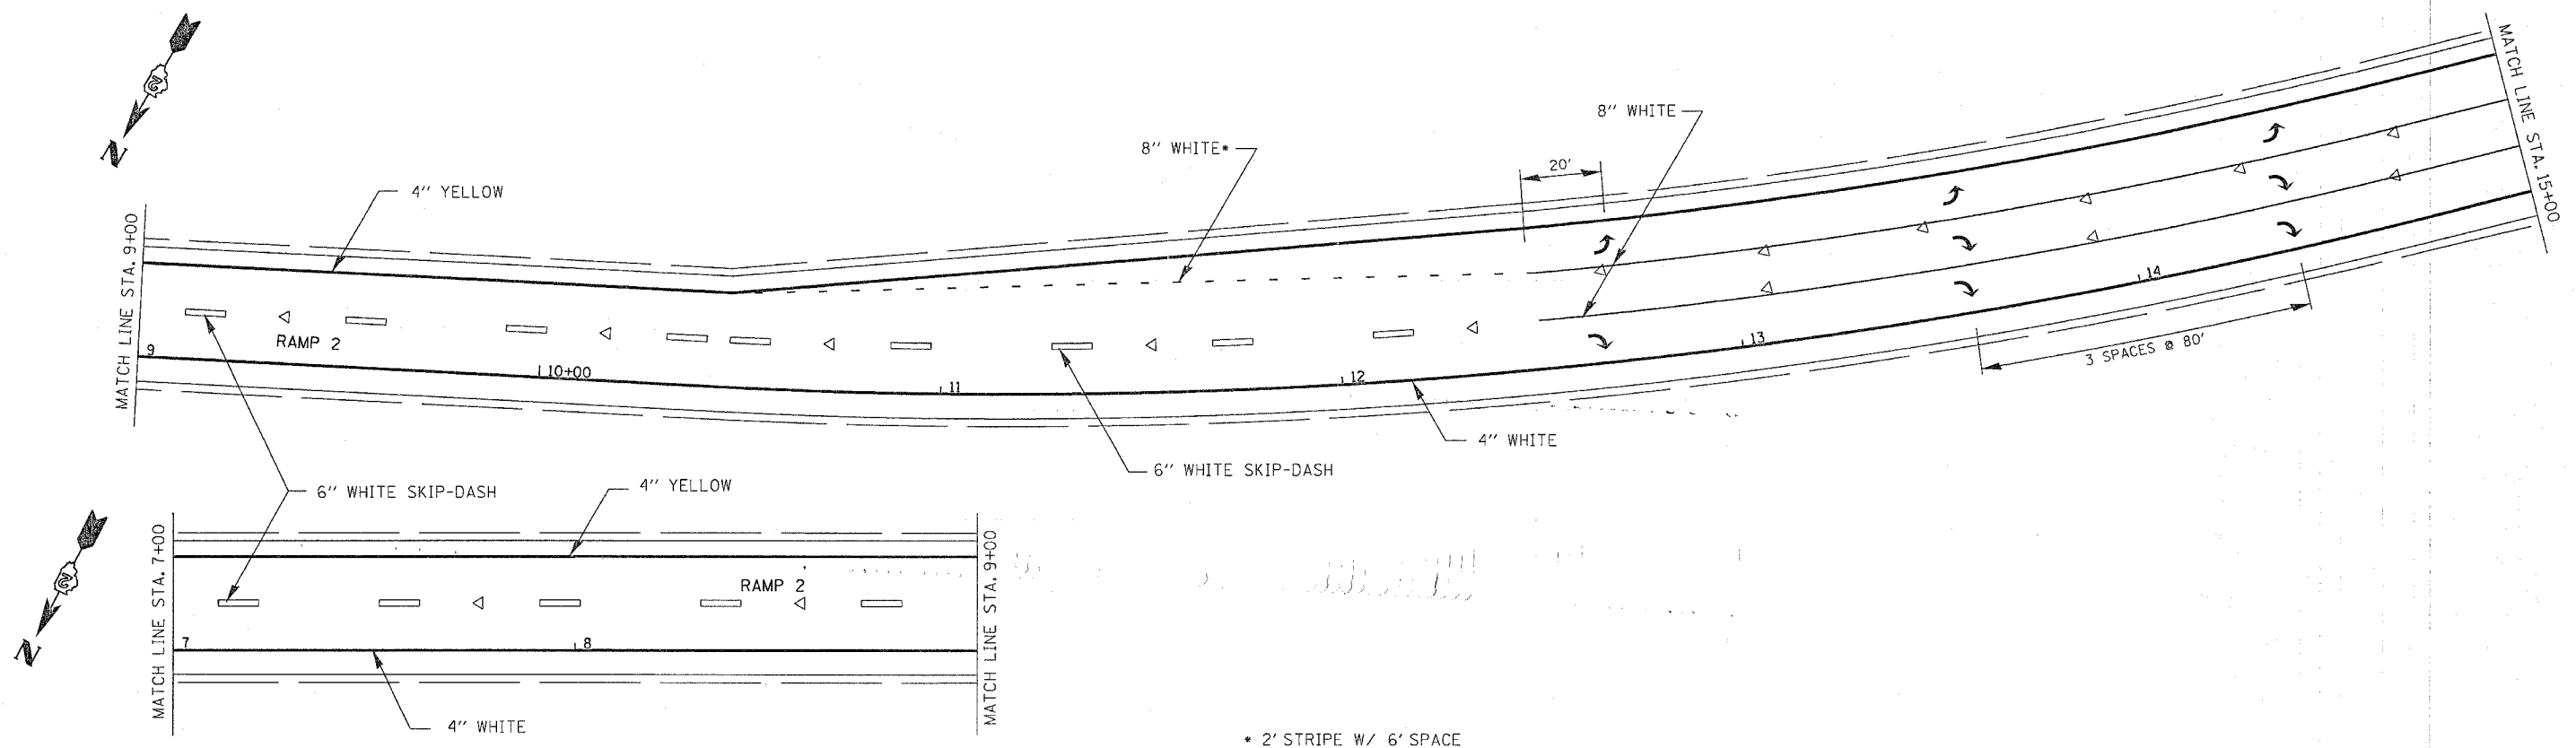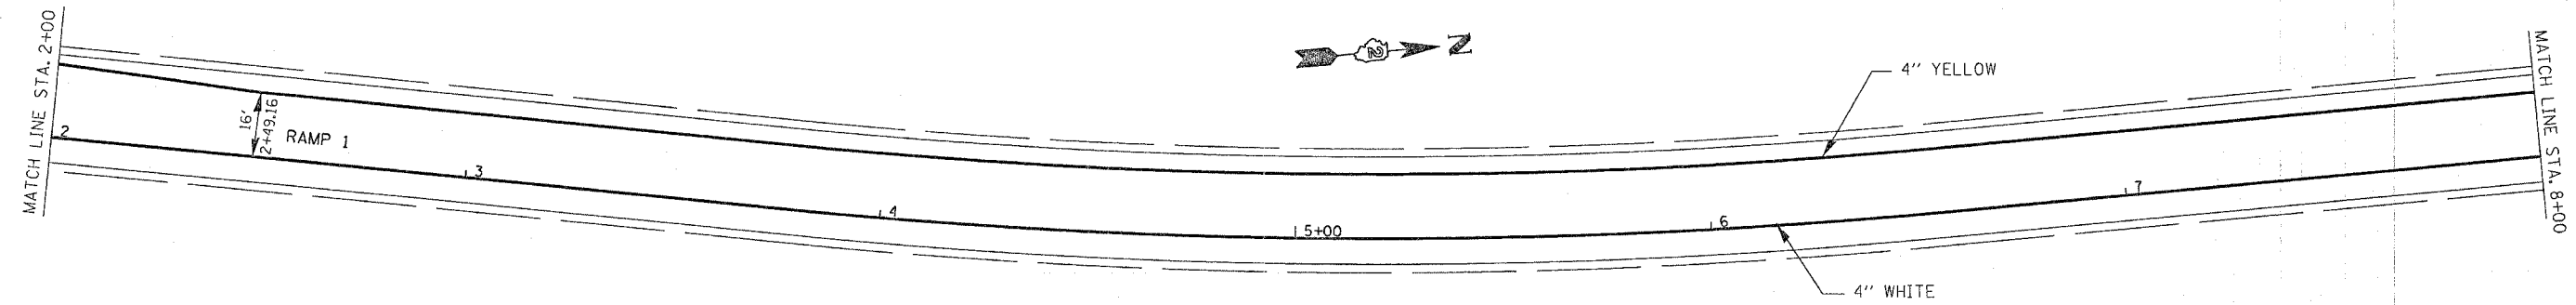

* 2' STRIPE W/ 6' SPACE