



F.A.P. RTE.	SECTION	COUNTY	TOTAL SHEETS	SHEET NO.
595	1-3-K	ROCK ISLAND	476	244
STA.		TO STA.		
FED. ROAD DIST. NO.		ILLINOIS FED. AID PROJECT		

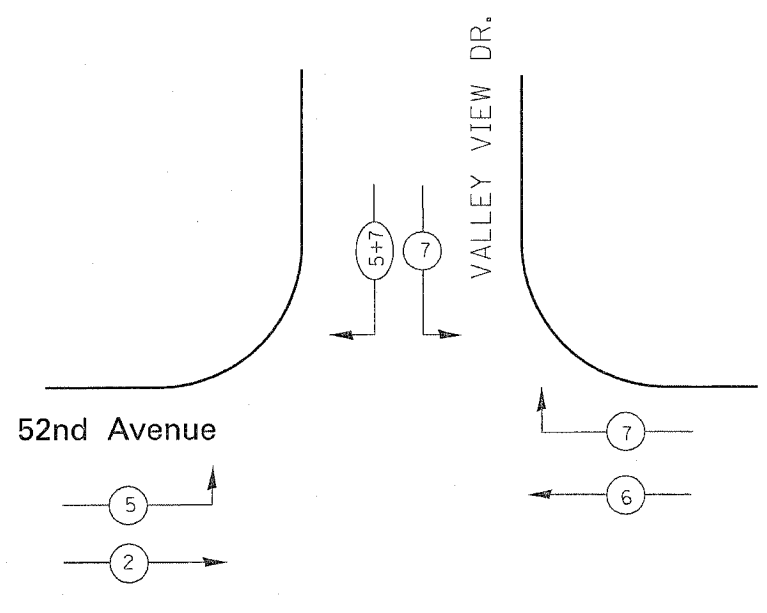

PHASE DESIGNATION DIAGRAM
VALLEY VIEW DR.

**=QUANTITIES INCLUDED IN RAMP
1 & 2 INTERSECTION

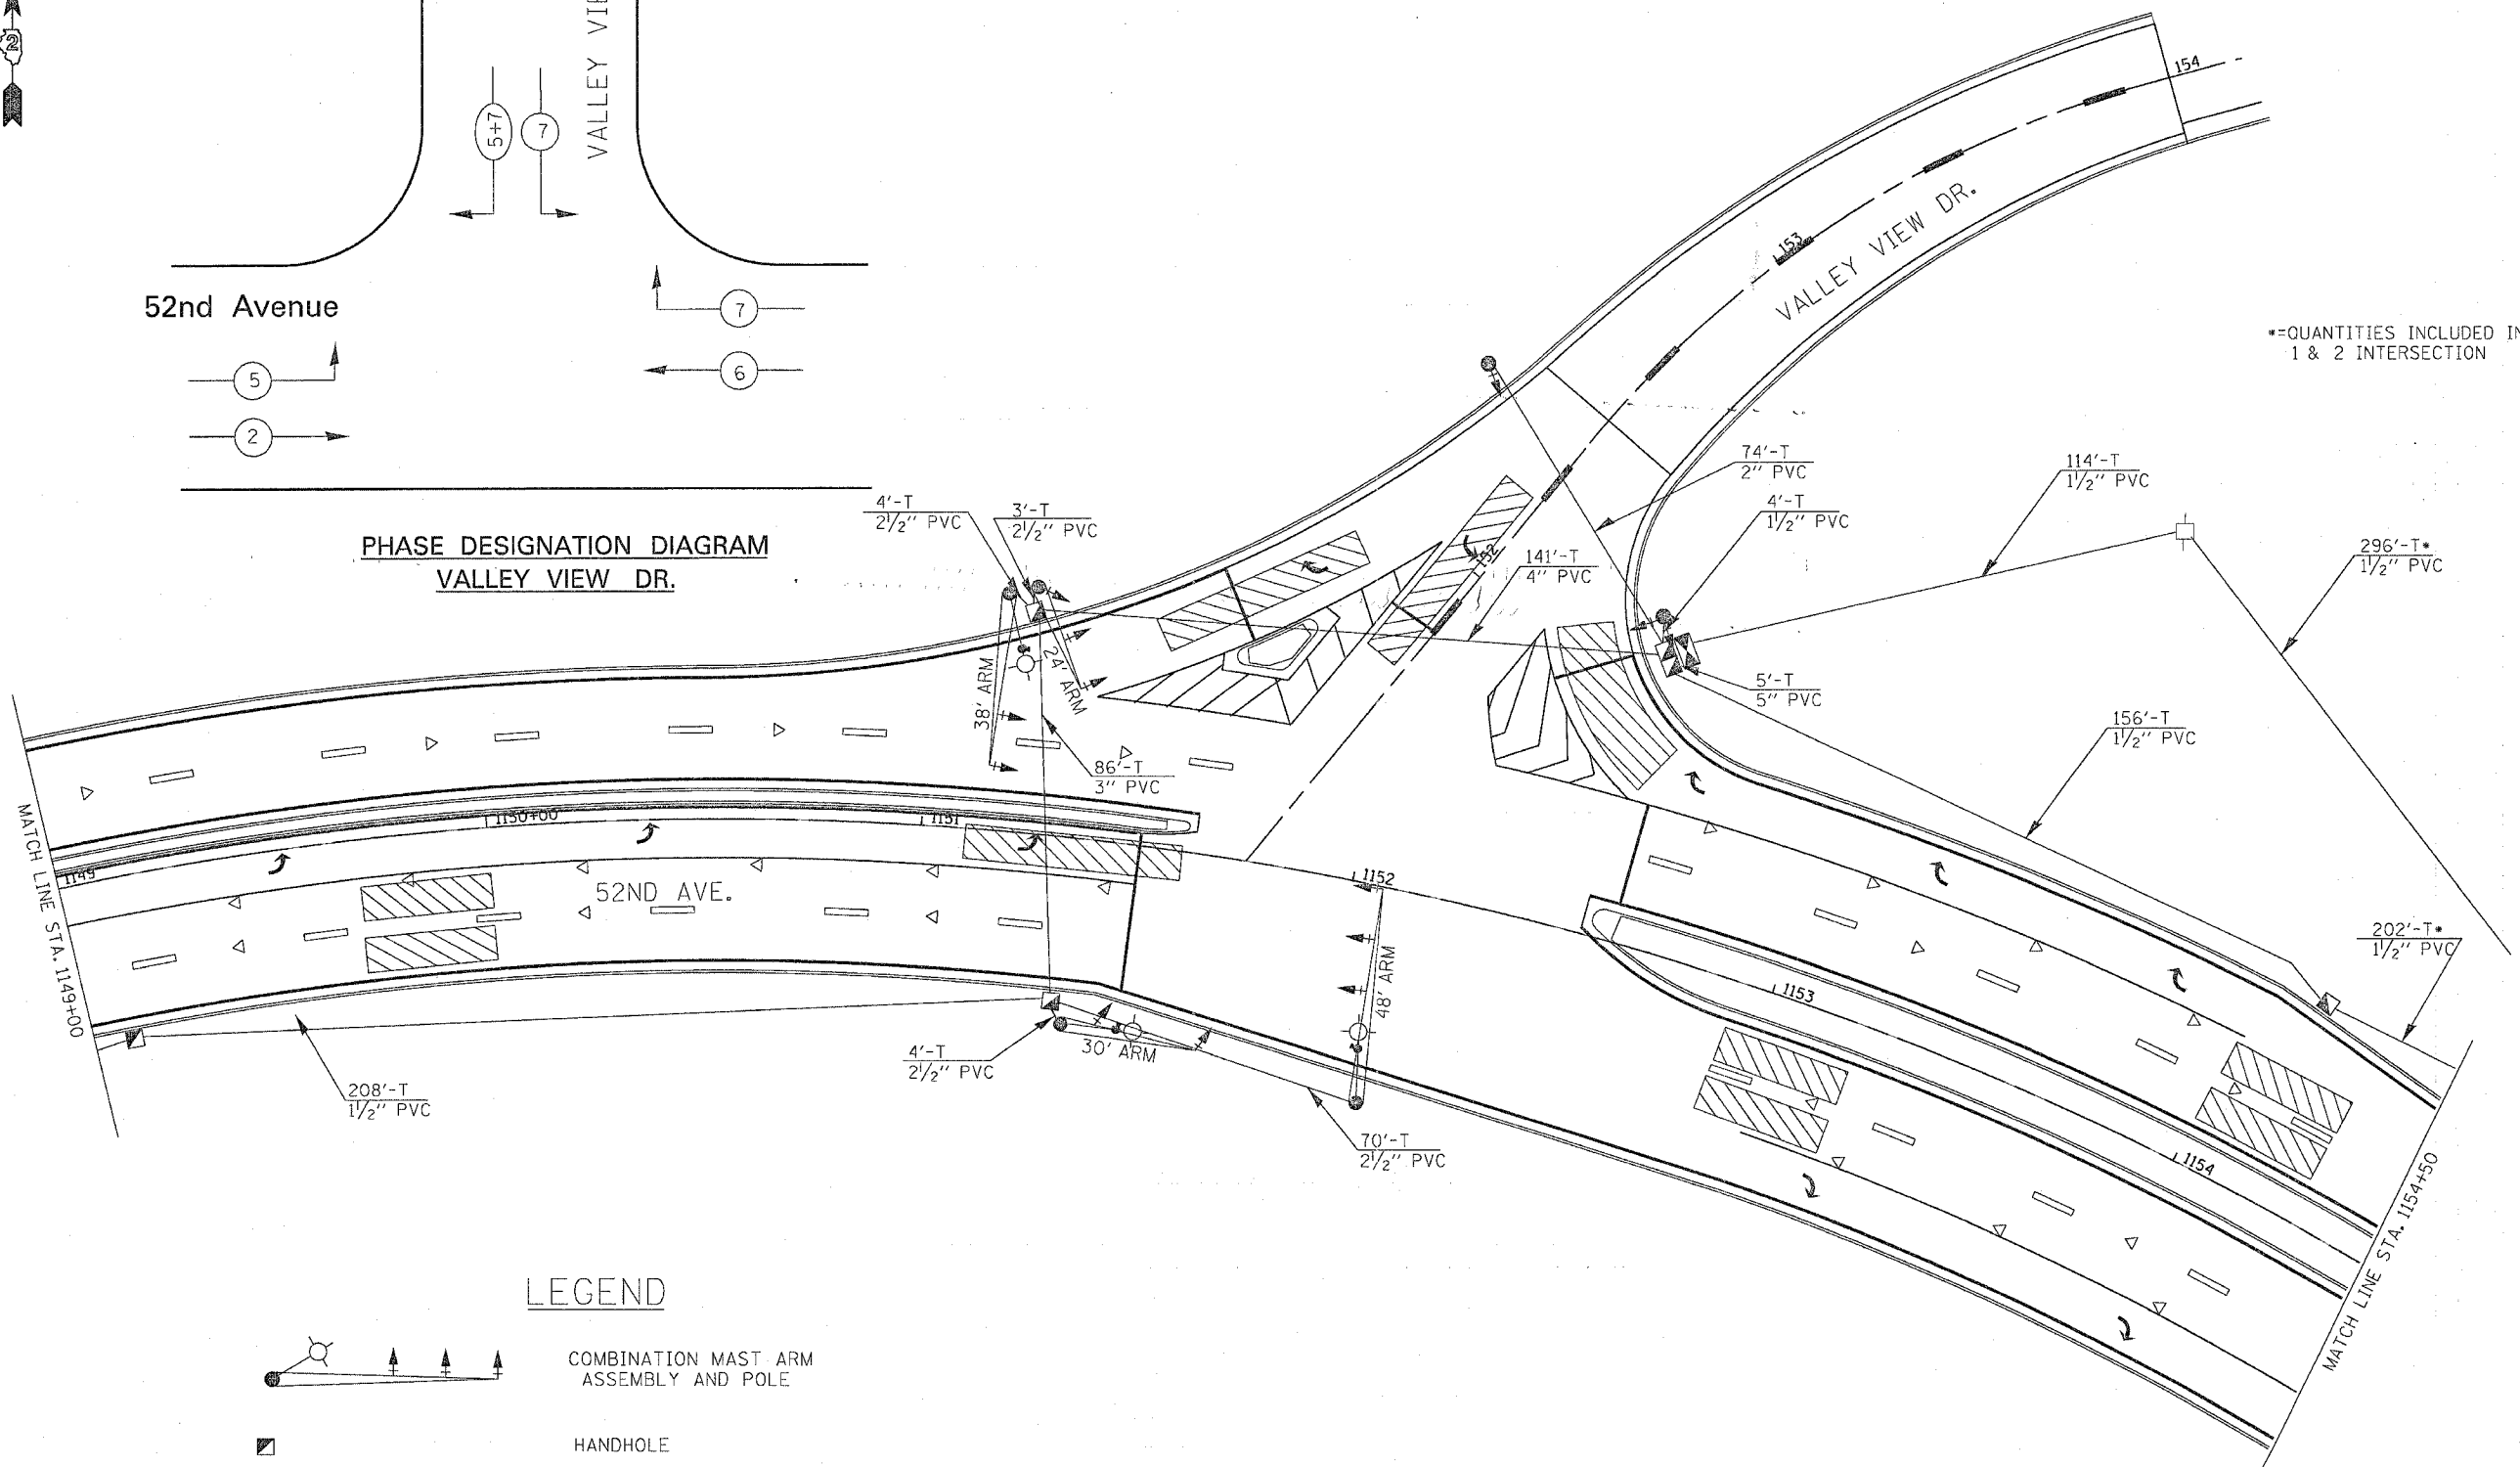

LEGEND

- COMBINATION MAST ARM ASSEMBLY AND POLE
- HANDHOLE
- VIDEO DETECTION ZONE
- VIDEO DETECTION CAMERA