


| F.A.P. RTE. | SECTION | COUNTY | TOTAL SHEETS | SHEET NO. |
|---------------------|---------|---------------------------|--------------|-----------|
| 595 | I-3-K | ROCK ISLAND | 476 | 246 |
| STA. | | TO STA. | | |
| FED. ROAD DIST. NO. | | ILLINOIS FED. AID PROJECT | | |

** = QUANTITIES INCLUDED IN 52nd Ave./ RAMP 3 & 4 INTERSECTION

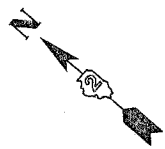

LEFT ON GREEN ARROW ONLY

R10-5
2 REQ'D


THIS SIGN SHALL BE LOCATED 12 INCHES TO THE RIGHT OF EACH 3 SECTION MAST ARM MOUNTED LEFT TURN SIGNAL. THIS SIGN SHALL BE LOCATED DIRECTLY BELOW EACH BRACKET MOUNTED LEFT TURN ARROW SIGNAL

* = QUANTITIES INCLUDED IN VALLEY VIEW DR. INTERSECTION

NO TURN ON RED

R-10-11b
2 REQ'D.

THIS SIGN SHALL BE MOUNTED DIRECTLY BELOW EACH OF THE BRACKET MOUNTED RIGHT TURN SIGNALS LOCATED IN THE MEDIAN

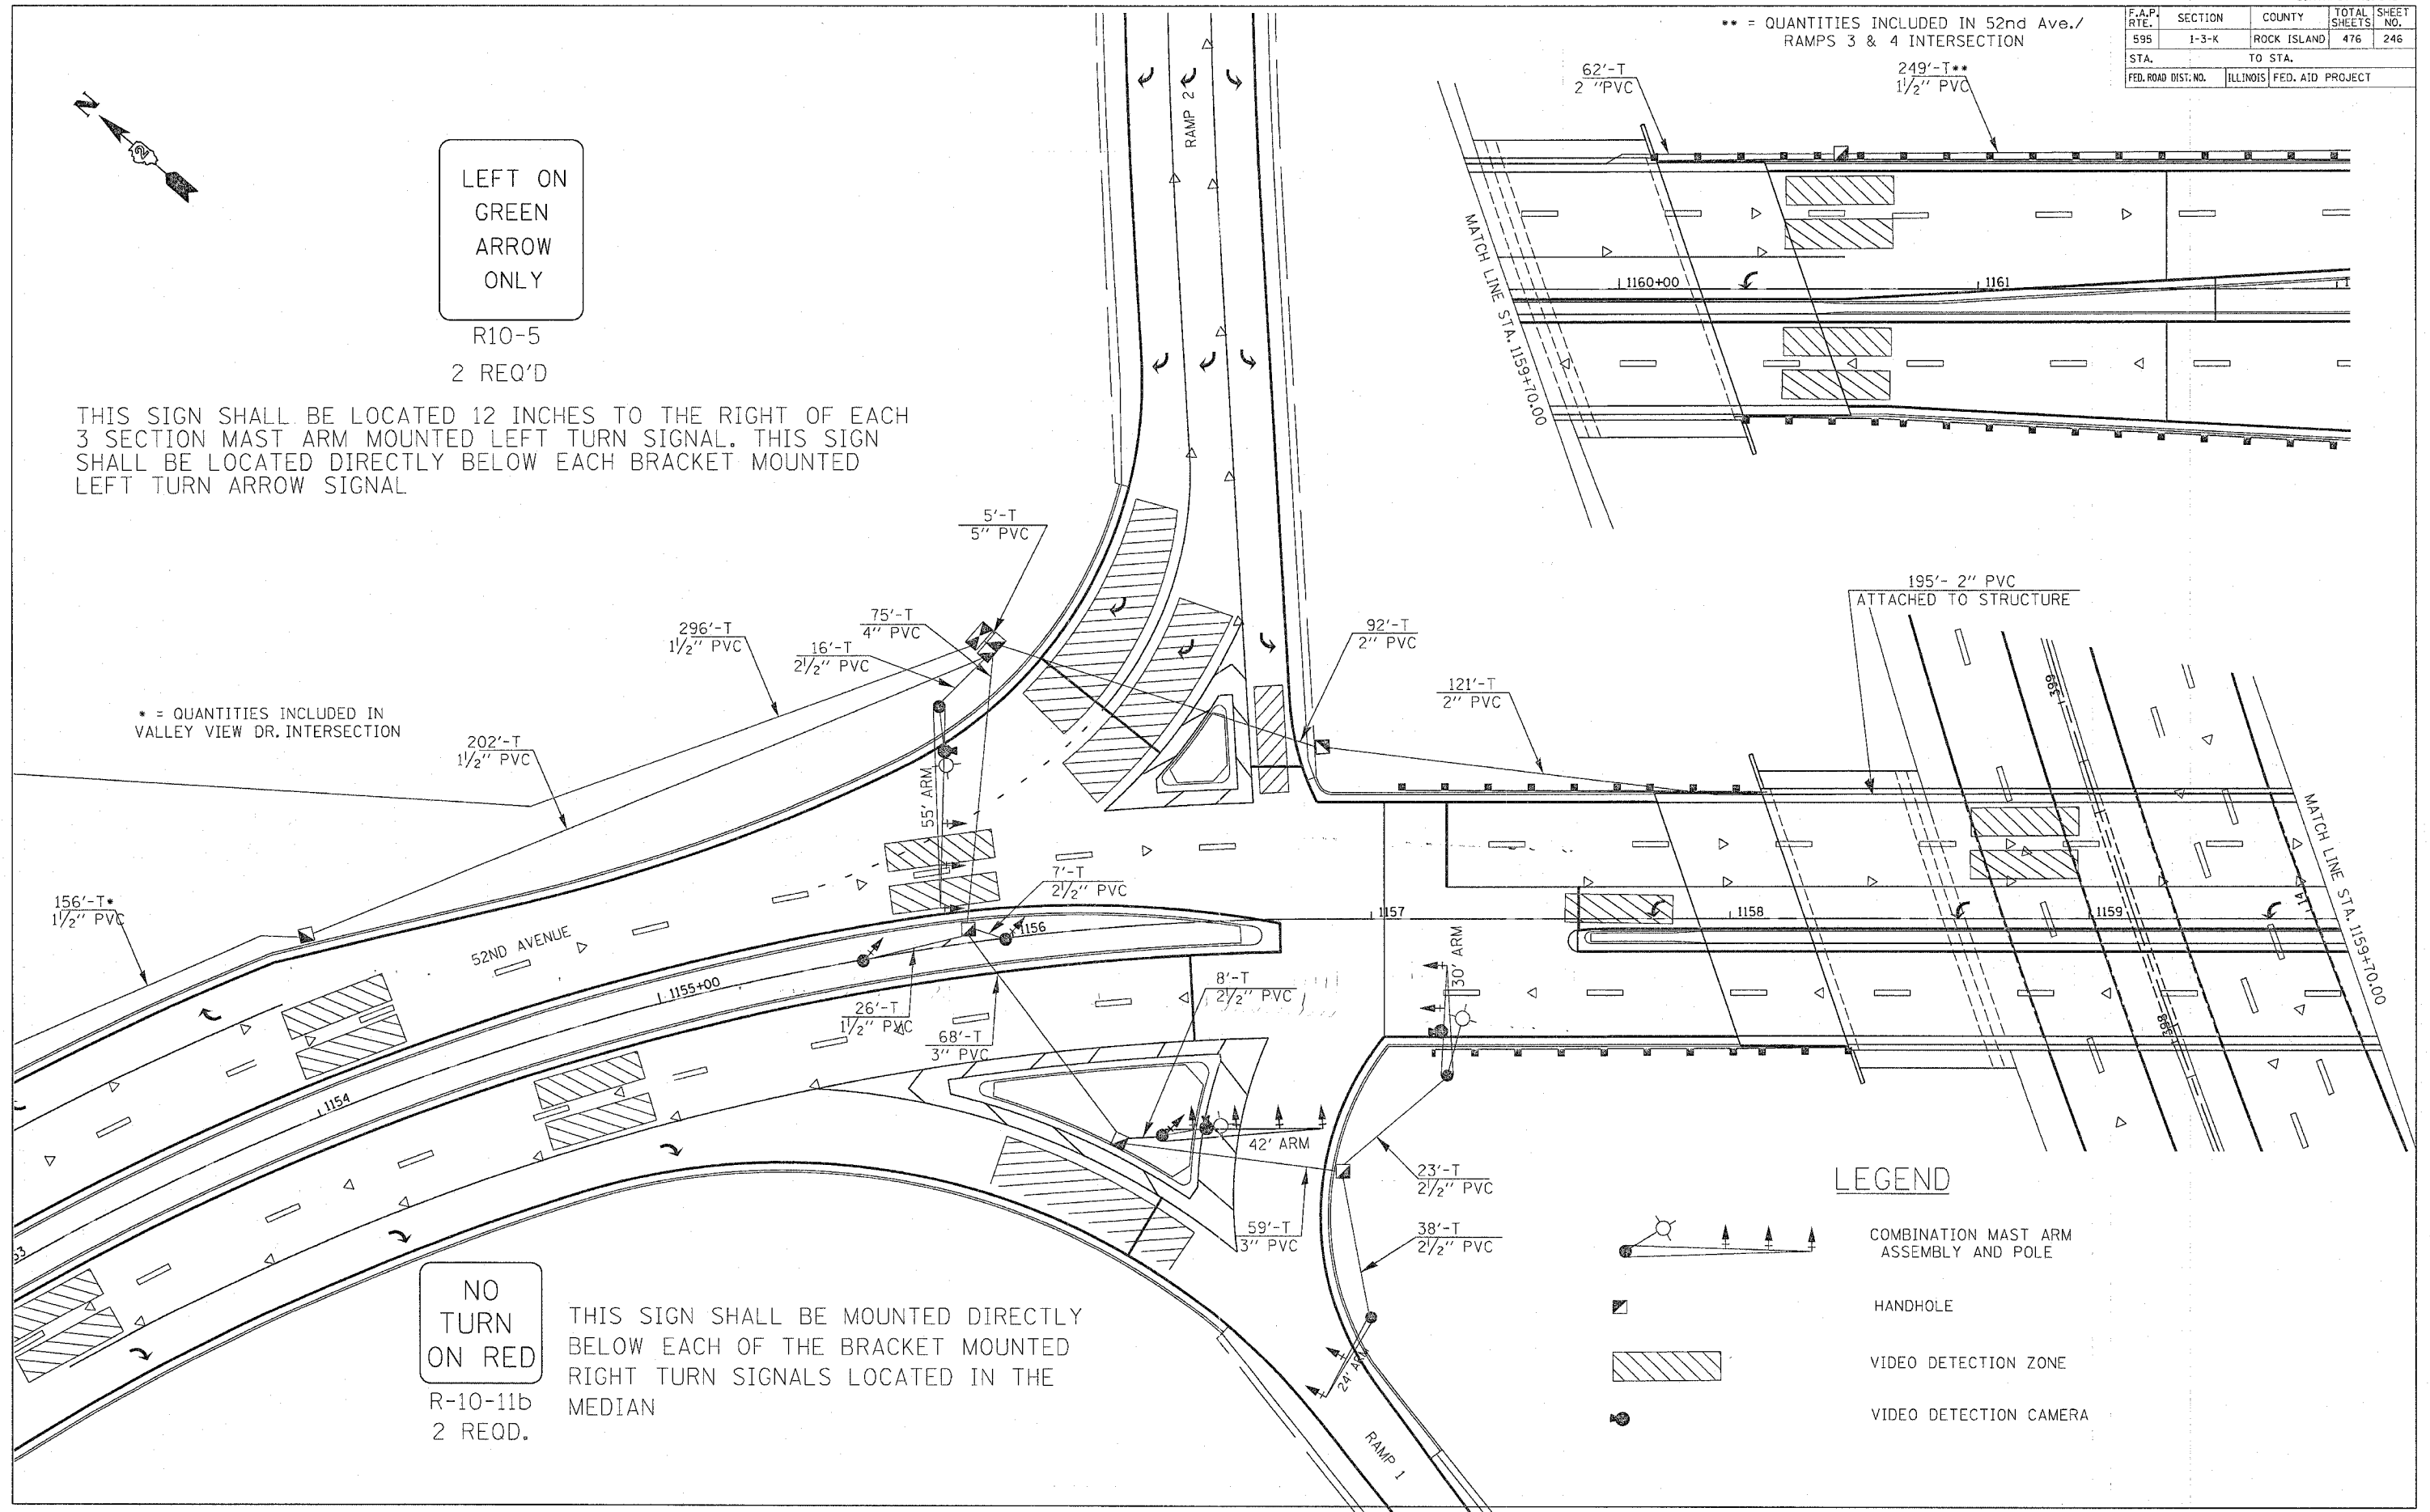

LEGEND

- COMBINATION MAST ARM ASSEMBLY AND POLE
- HANDHOLE
- VIDEO DETECTION ZONE
- VIDEO DETECTION CAMERA