


F.A.P. RTE.	SECTION	COUNTY	TOTAL SHEETS	SHEET NO.
595	1-3-K	ROCK ISLAND	476	337
STA.	TO STA.			
FED. ROAD DIST. NO.	ILLINOIS	FED. AID PROJECT		

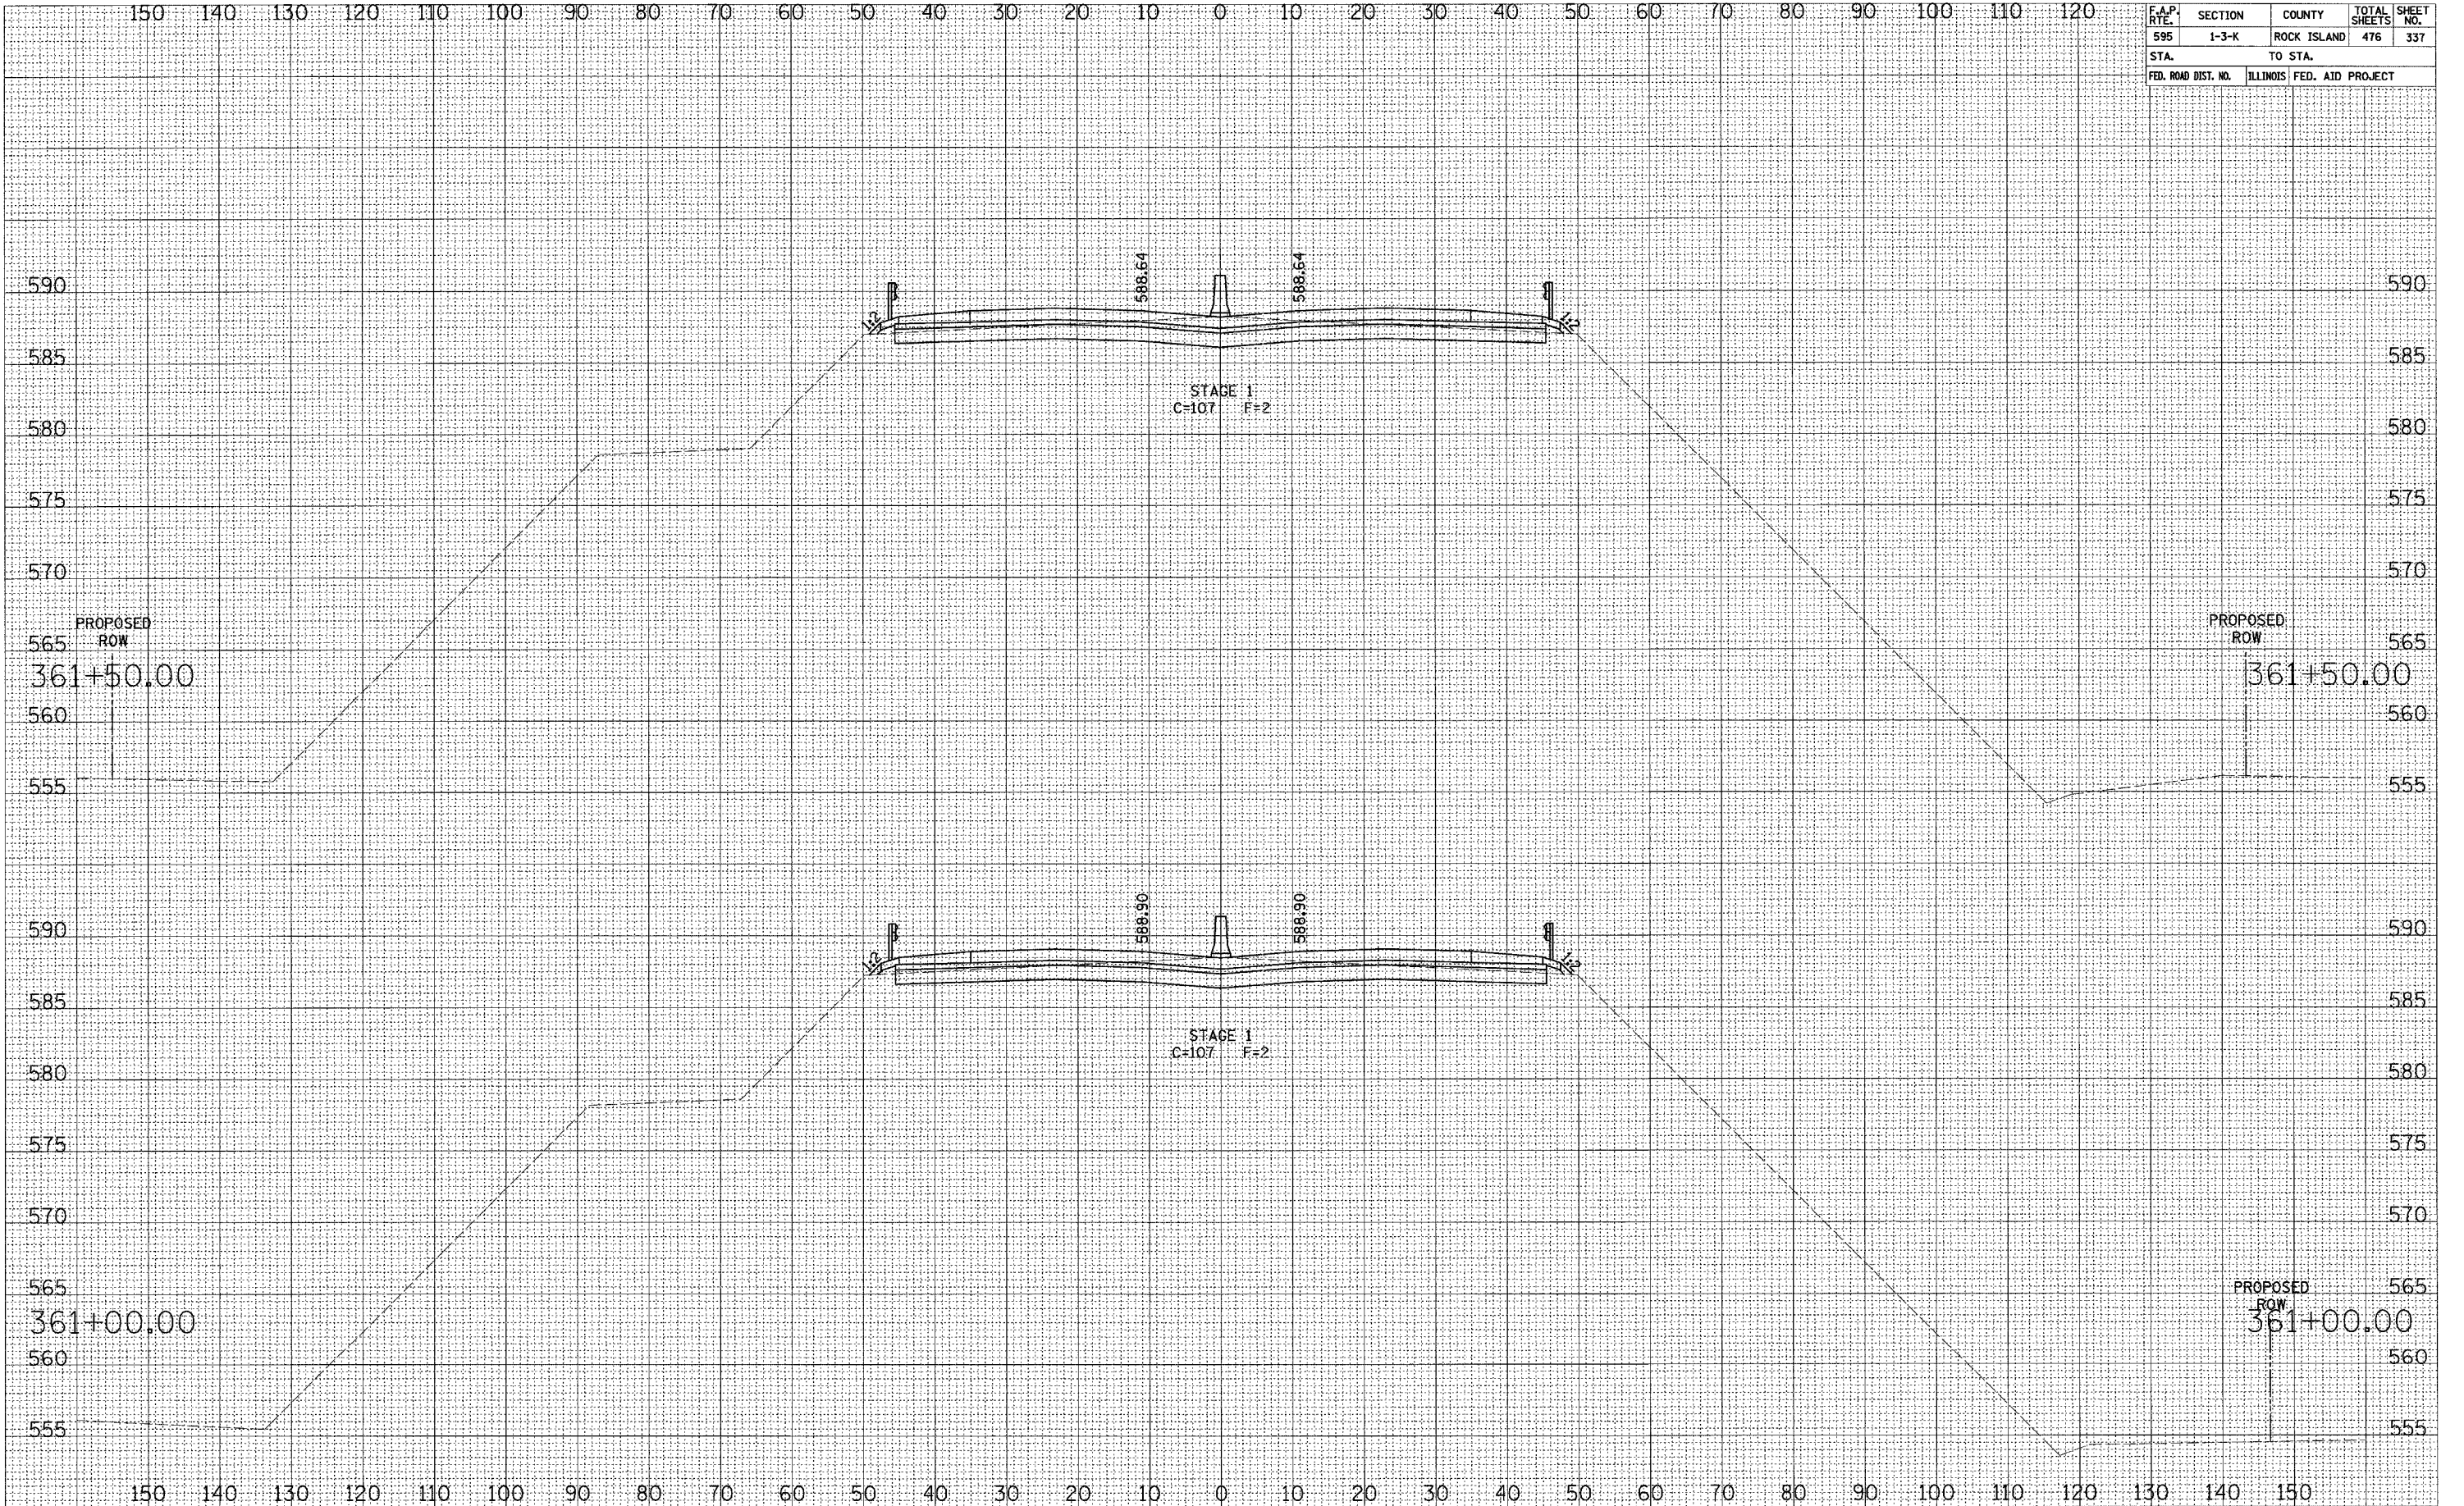

DATE PLOTTED  
BY  
NOTE BOOK NO.  
AREAS CHECKED

DATE PLOTTED  
BY  
NOTE BOOK NO.  
AREAS CHECKED

MILAN BELTWAY CROSS SECTIONS