


F.A.P. RTE.	SECTION	COUNTY	TOTAL SHEETS	SHEET NO.
595	1-3-K	ROCK ISLAND	476	344
STA.	TO STA.			
FED. ROAD DIST. NO.	ILLINOIS	FED. AID PROJECT		

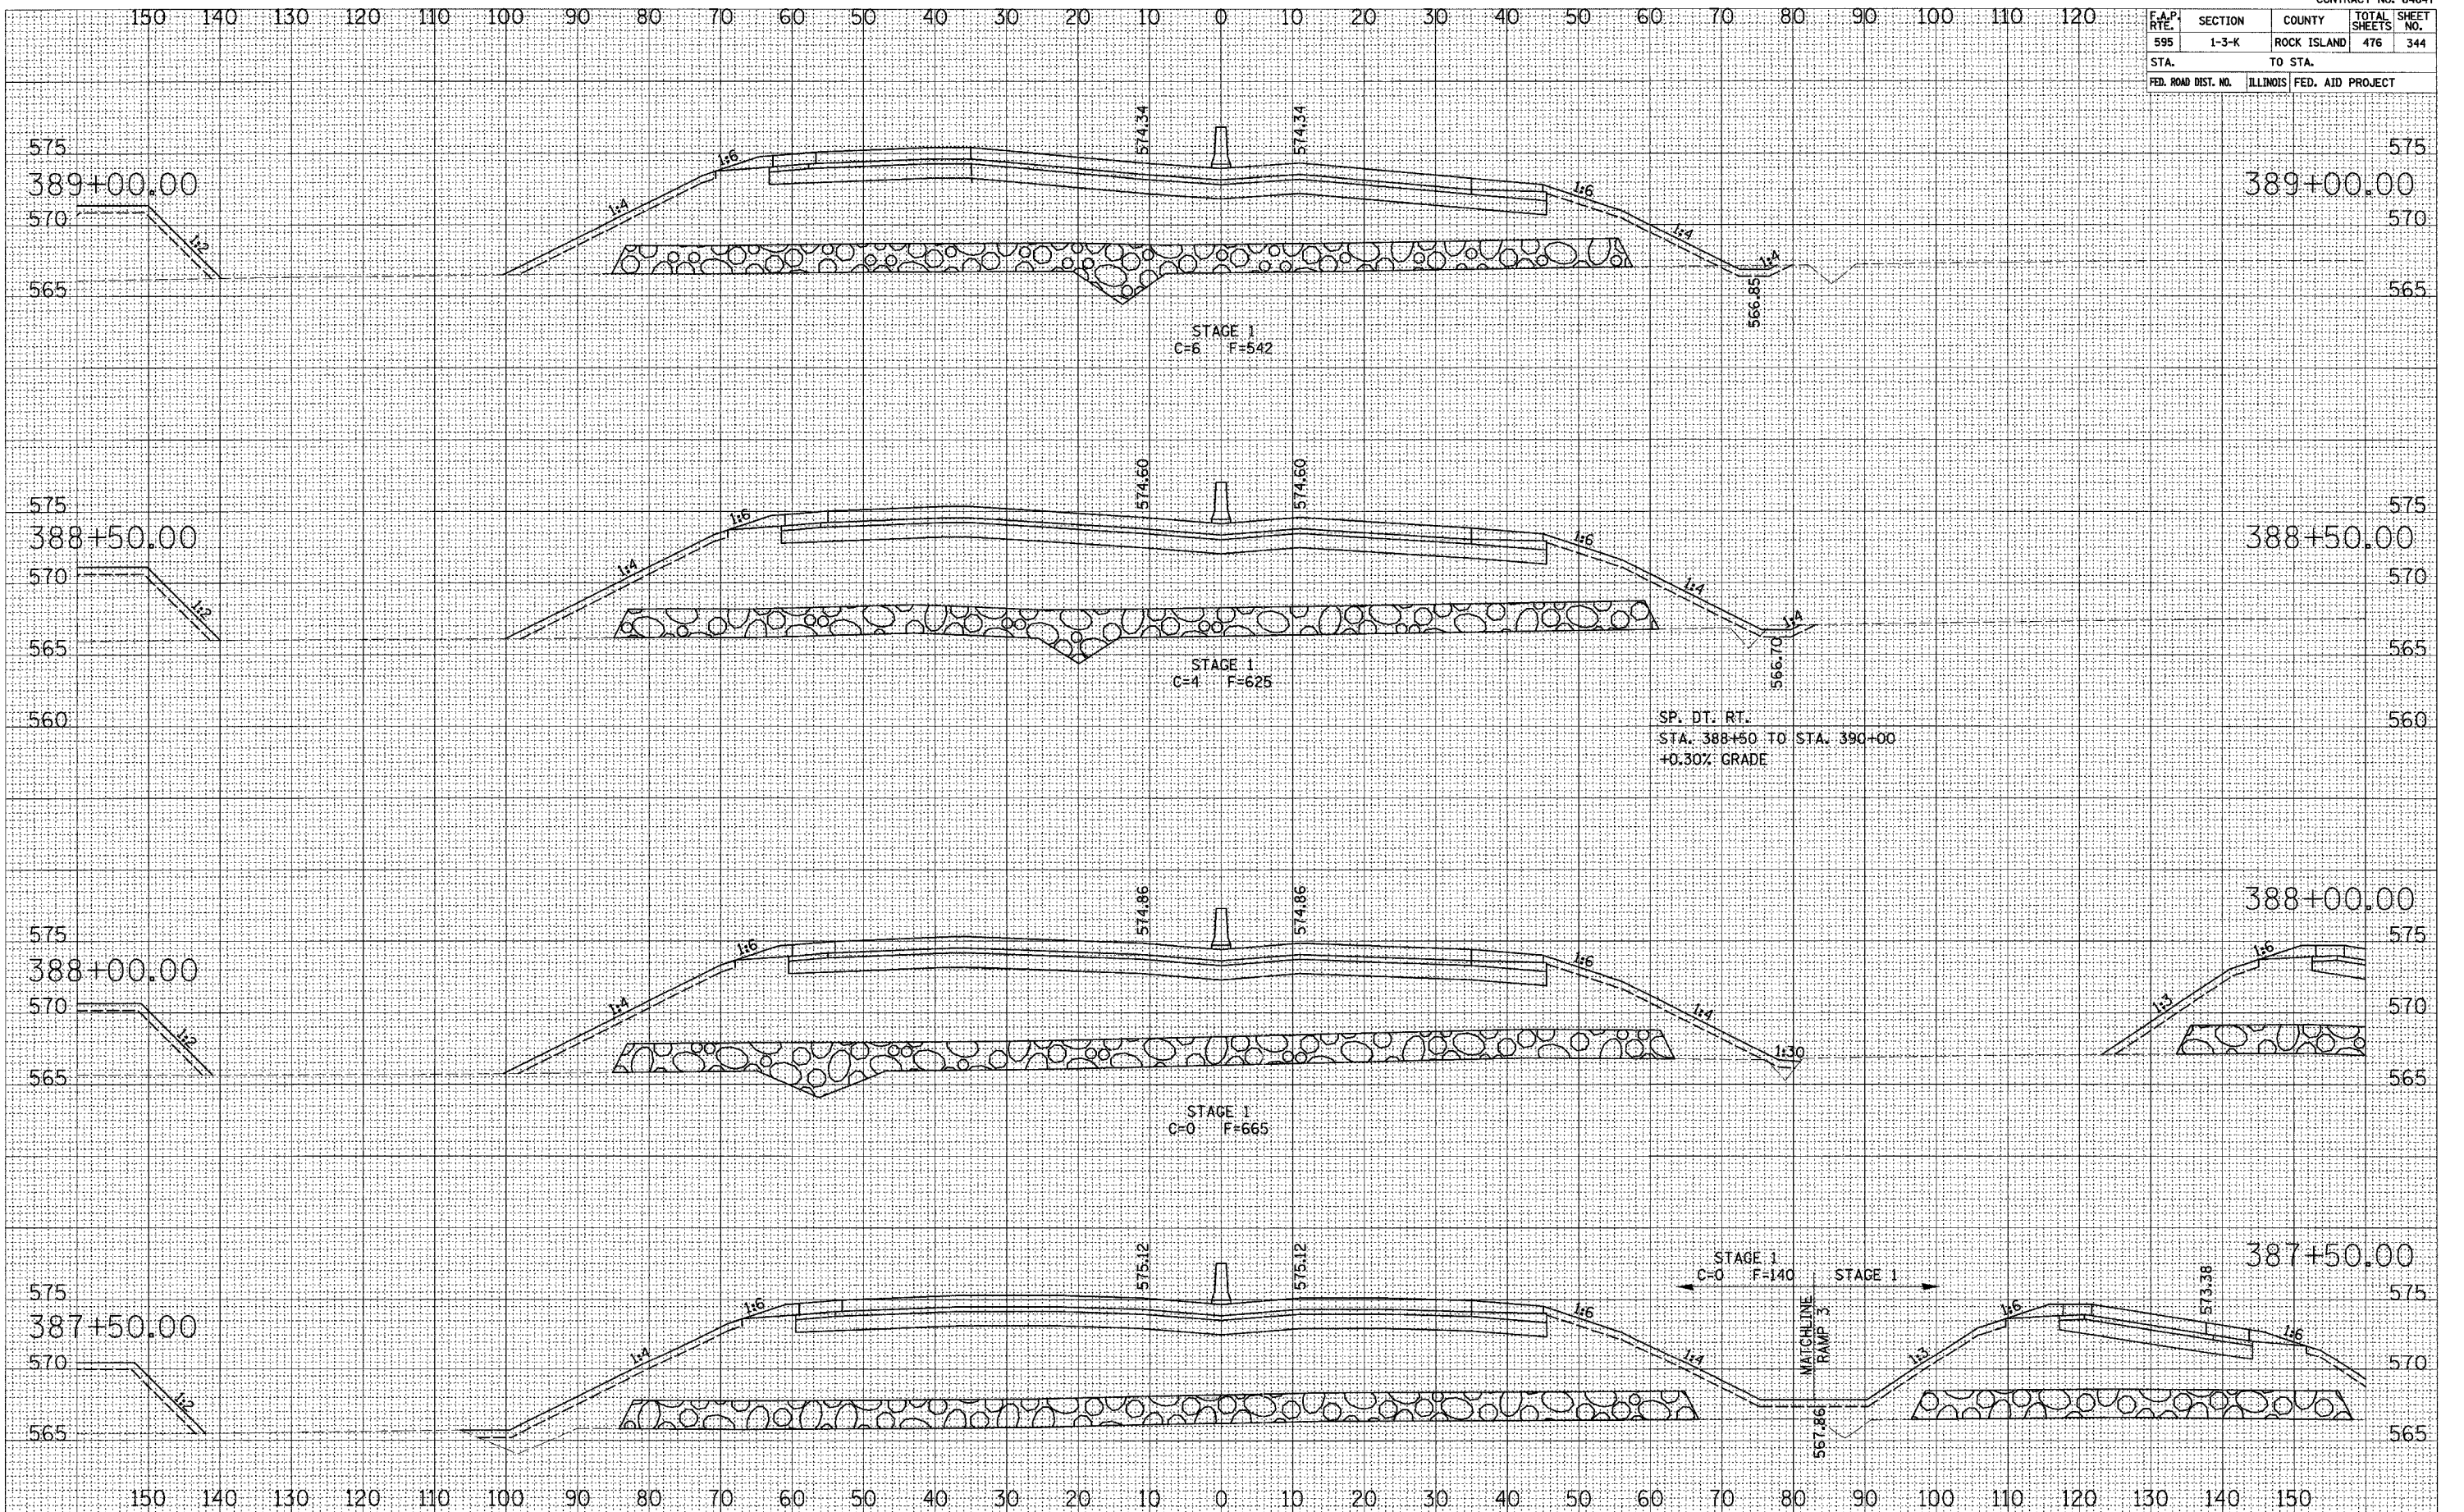

SURVEY PLOTTED
 NOTE BOOK
 DATE
 AREAS CHECKED
 NO.

SURVEY PLOTTED
 NOTE BOOK
 DATE
 AREAS CHECKED
 NO.

MILAN BELTWAY CROSS SECTIONS