


F.A.P. RTE.	SECTION	COUNTY	TOTAL SHEETS	SHEET NO.
595	1-3-K	ROCK ISLAND	476	353
STA.		TO STA.		
FED. ROAD DIST. NO.		ILLINOIS	FED. AID PROJECT	

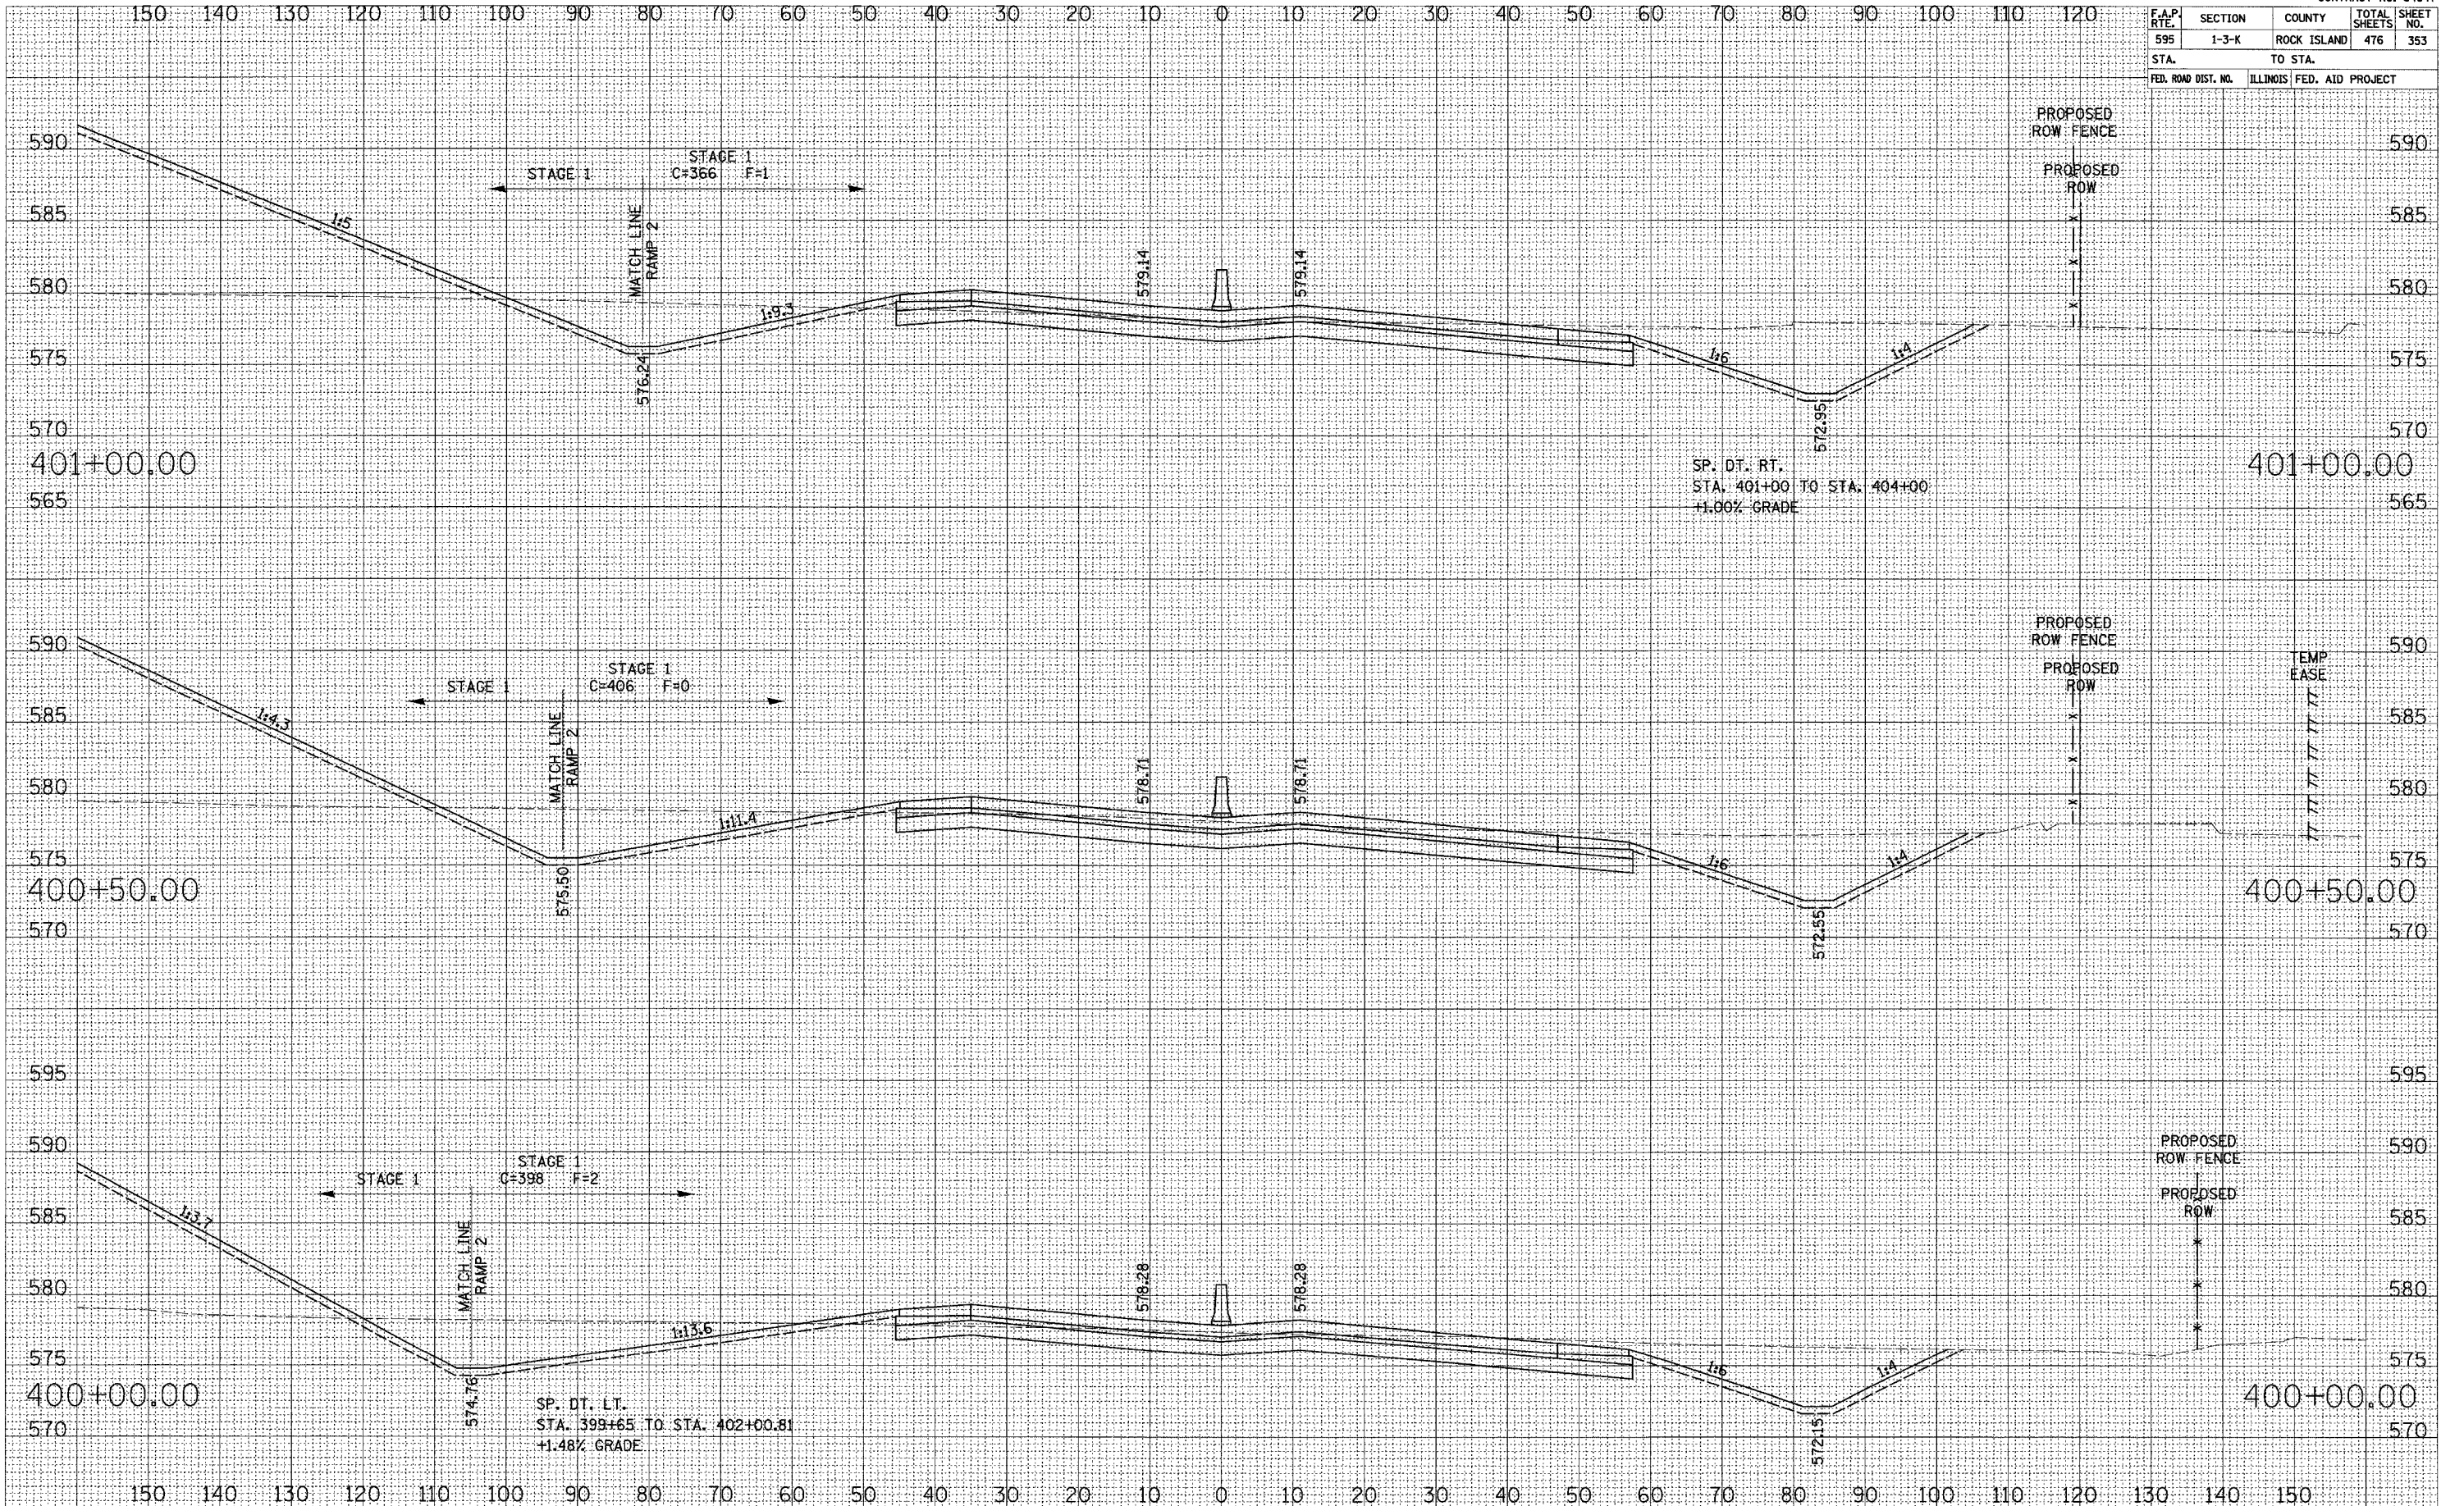

SURVEY PLOTTED TEMPLATE AREAS CHECKED
 NO.

SURVEY PLOTTED TEMPLATE AREAS CHECKED
 NO.

MILAN BELTWAY CROSS SECTIONS