


F.A.P. RTE.	SECTION	COUNTY	TOTAL SHEETS	SHEET NO.
595	1-3-K	ROCK ISLAND	476	356
STA.		TO STA.		
FED. ROAD DIST. NO.		ILLINOIS	FED. AID PROJECT	

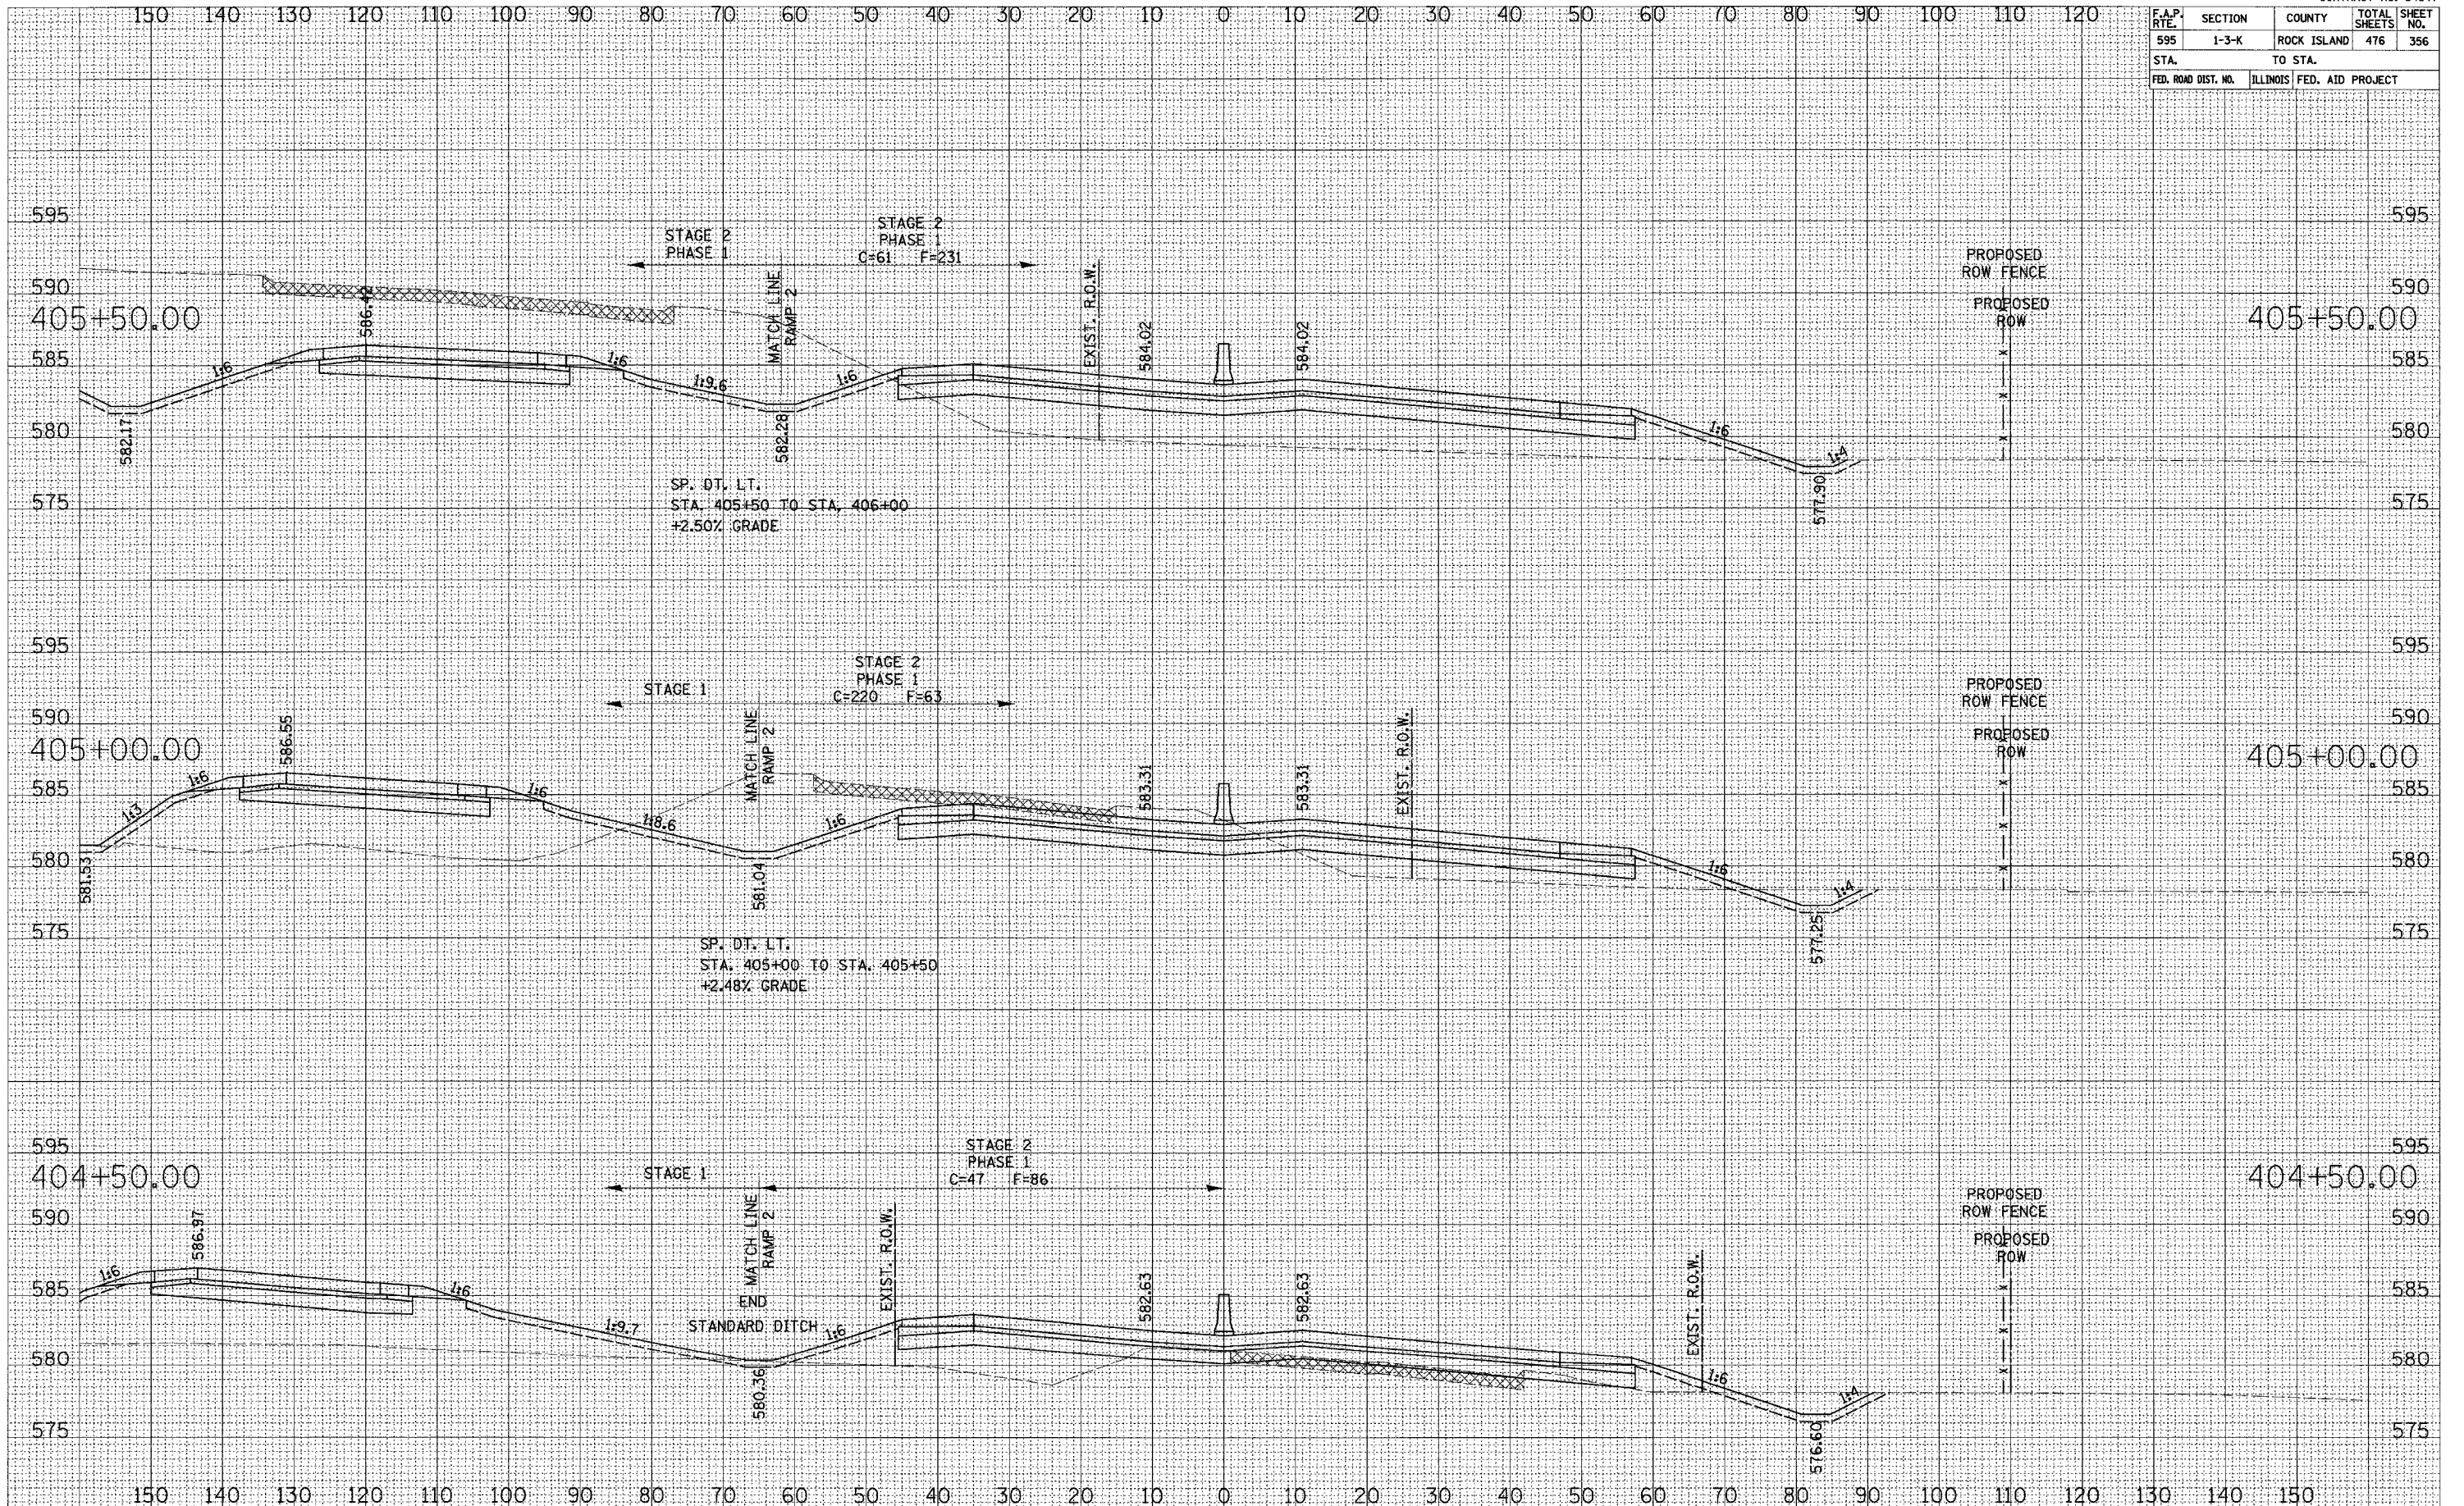

SURVEY PLOTTED  
 NOTE BOOK TEMPLATE  
 AREAS CHECKED  
 No.

SURVEY PLOTTED  
 NOTE BOOK TEMPLATE  
 AREAS CHECKED  
 No.