


F.A.P. RTE.	SECTION	COUNTY	TOTAL SHEETS	SHEET NO.
595	1-3-K	ROCK ISLAND	476	358
STA.		TO STA.		
FED. ROAD DIST. NO.		ILLINOIS	FED. AID PROJECT	

SURVEY PLOTTED
 NOTE BOOK
 TEMPLATE
 AREAS CHECKED
 NO.

SURVEY PLOTTED
 NOTE BOOK
 TEMPLATE
 AREAS CHECKED
 NO.

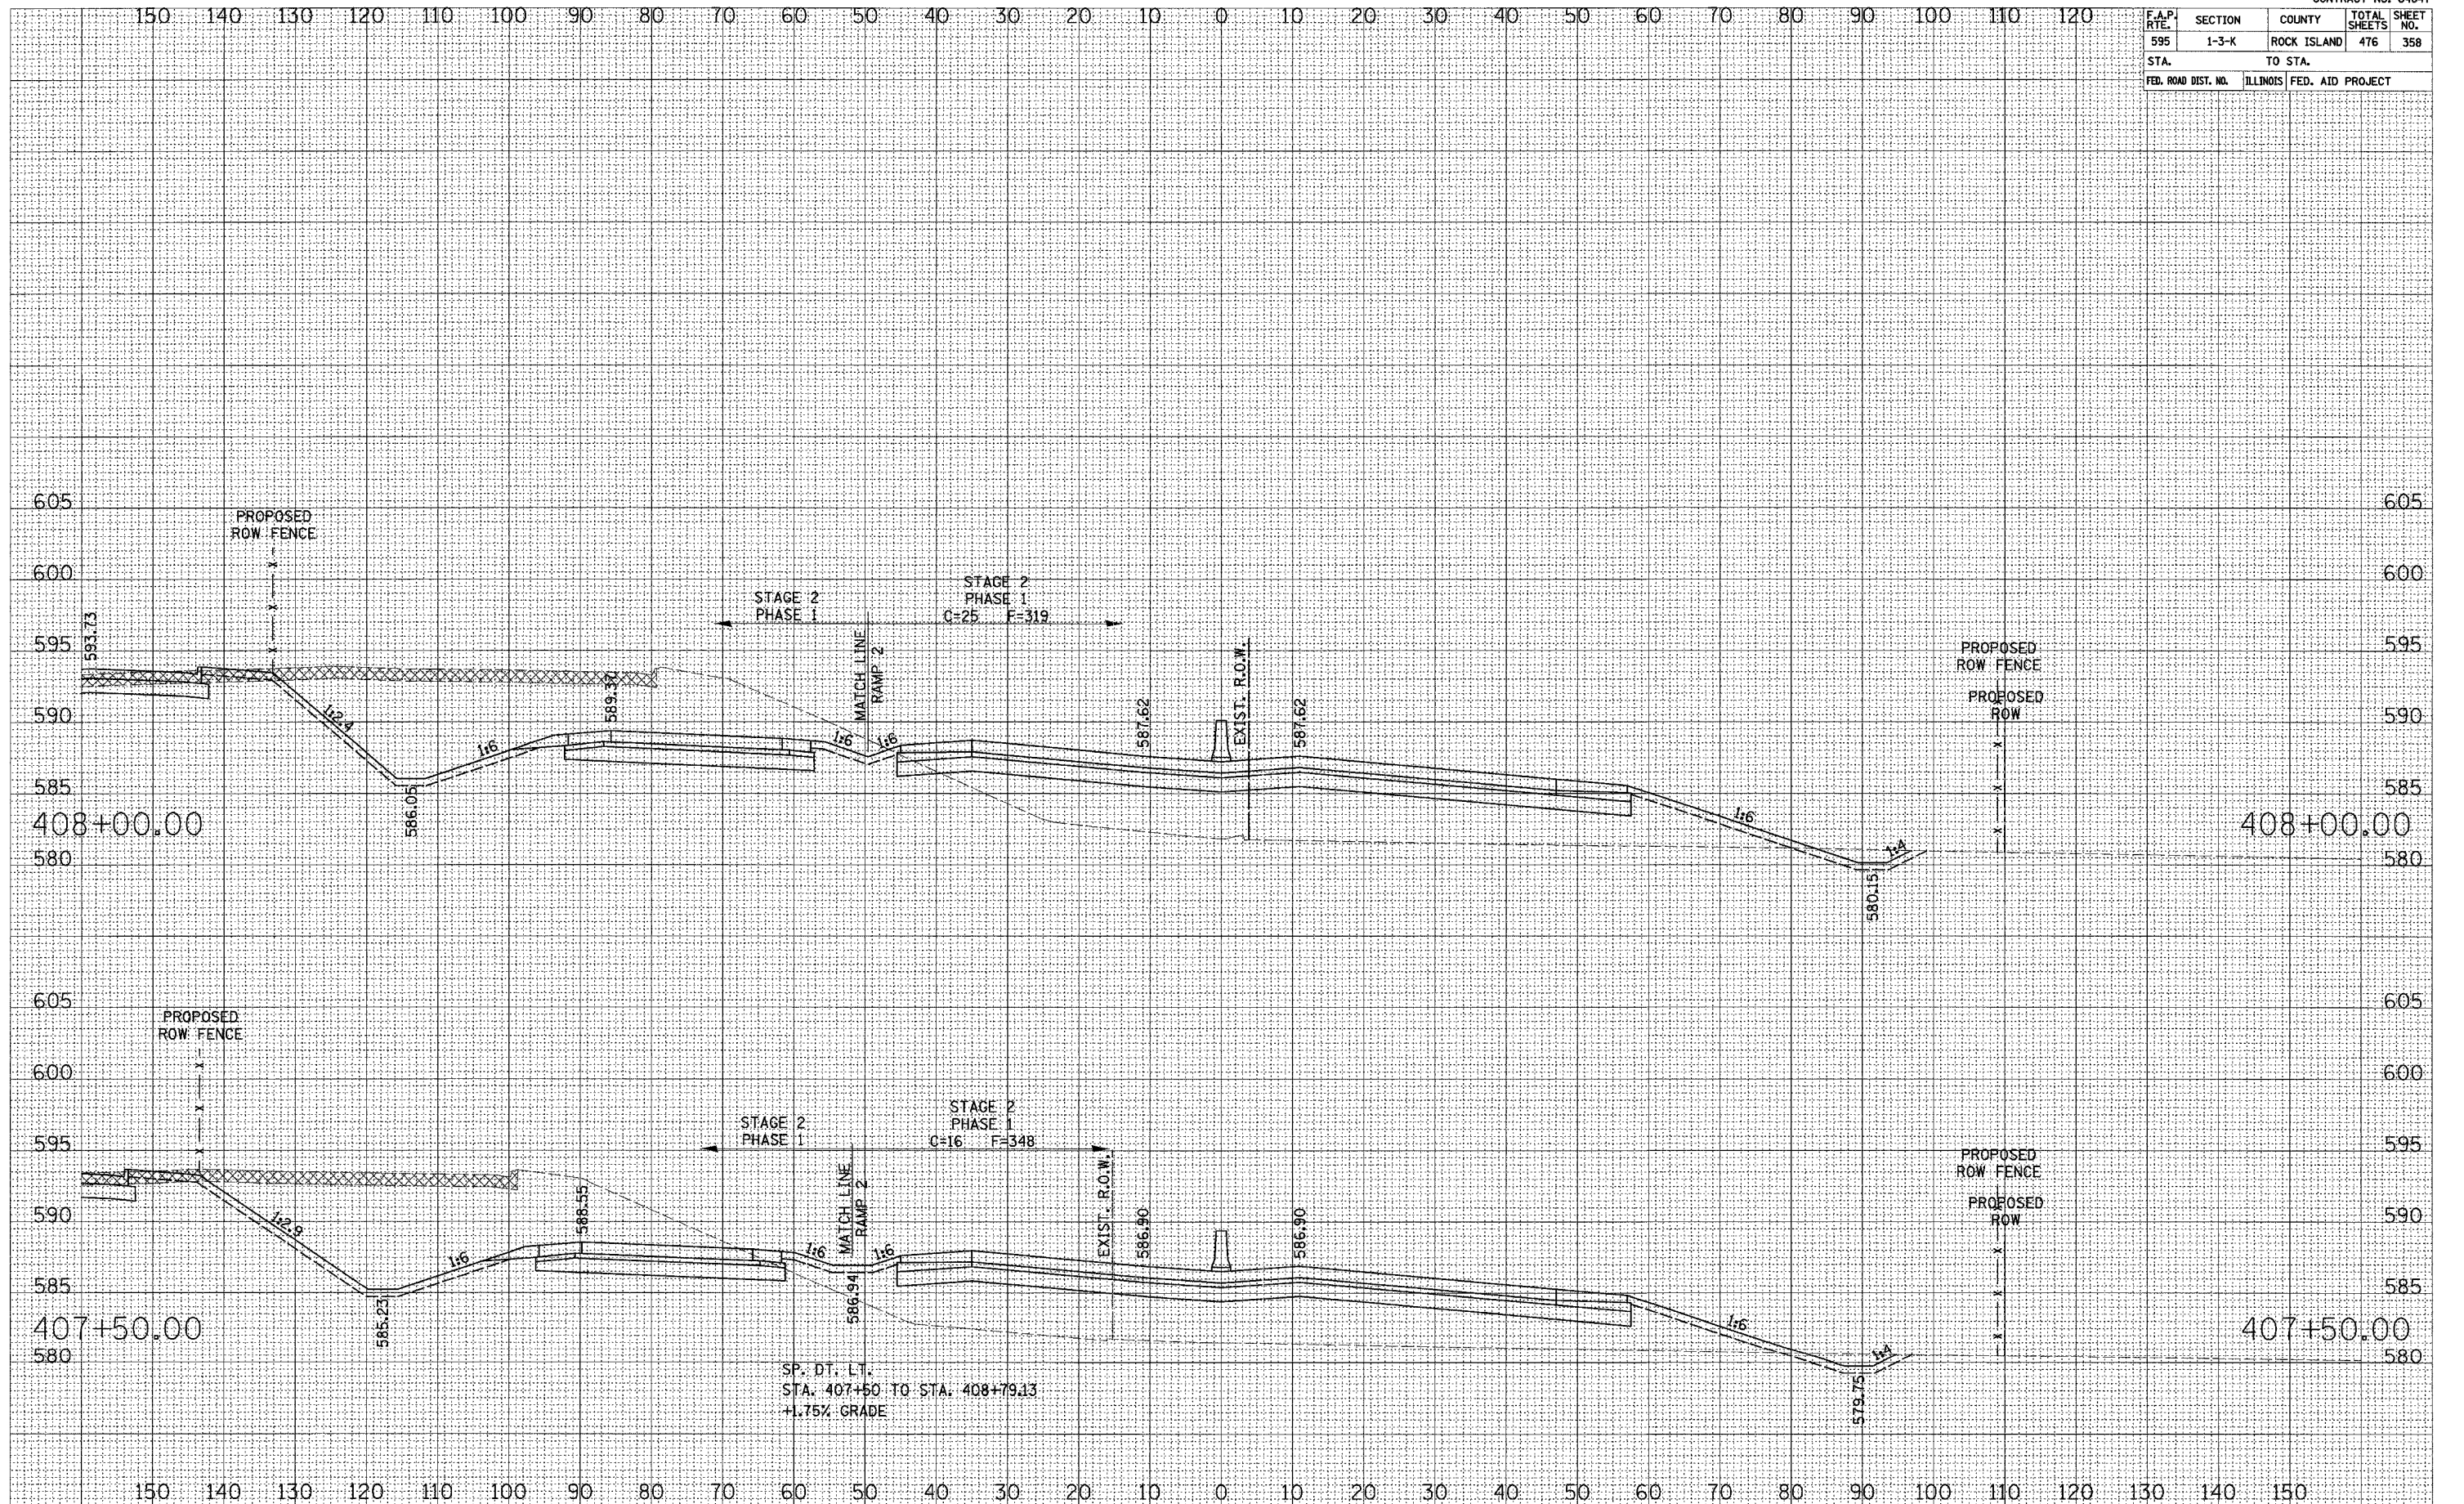

SP. DT. L1.
 STA. 407+50 TO STA. 408+79.13
 +1.75% GRADE

MILAN BELTWAY CROSS SECTIONS