


F.A.P. R.T.E.	SECTION	COUNTY	TOTAL SHEETS	SHEET NO.
595	1-3-K	ROCK ISLAND	476	359
STA. TO STA.		ILLINOIS FED. AID PROJECT		

NO. _____
 SURVEY PLOTTED _____
 NOTE BOOK _____
 REVISIONS _____
 AREAS CHECKED _____

NO. _____
 SURVEY PLOTTED _____
 NOTE BOOK _____
 REVISIONS _____
 AREAS CHECKED _____

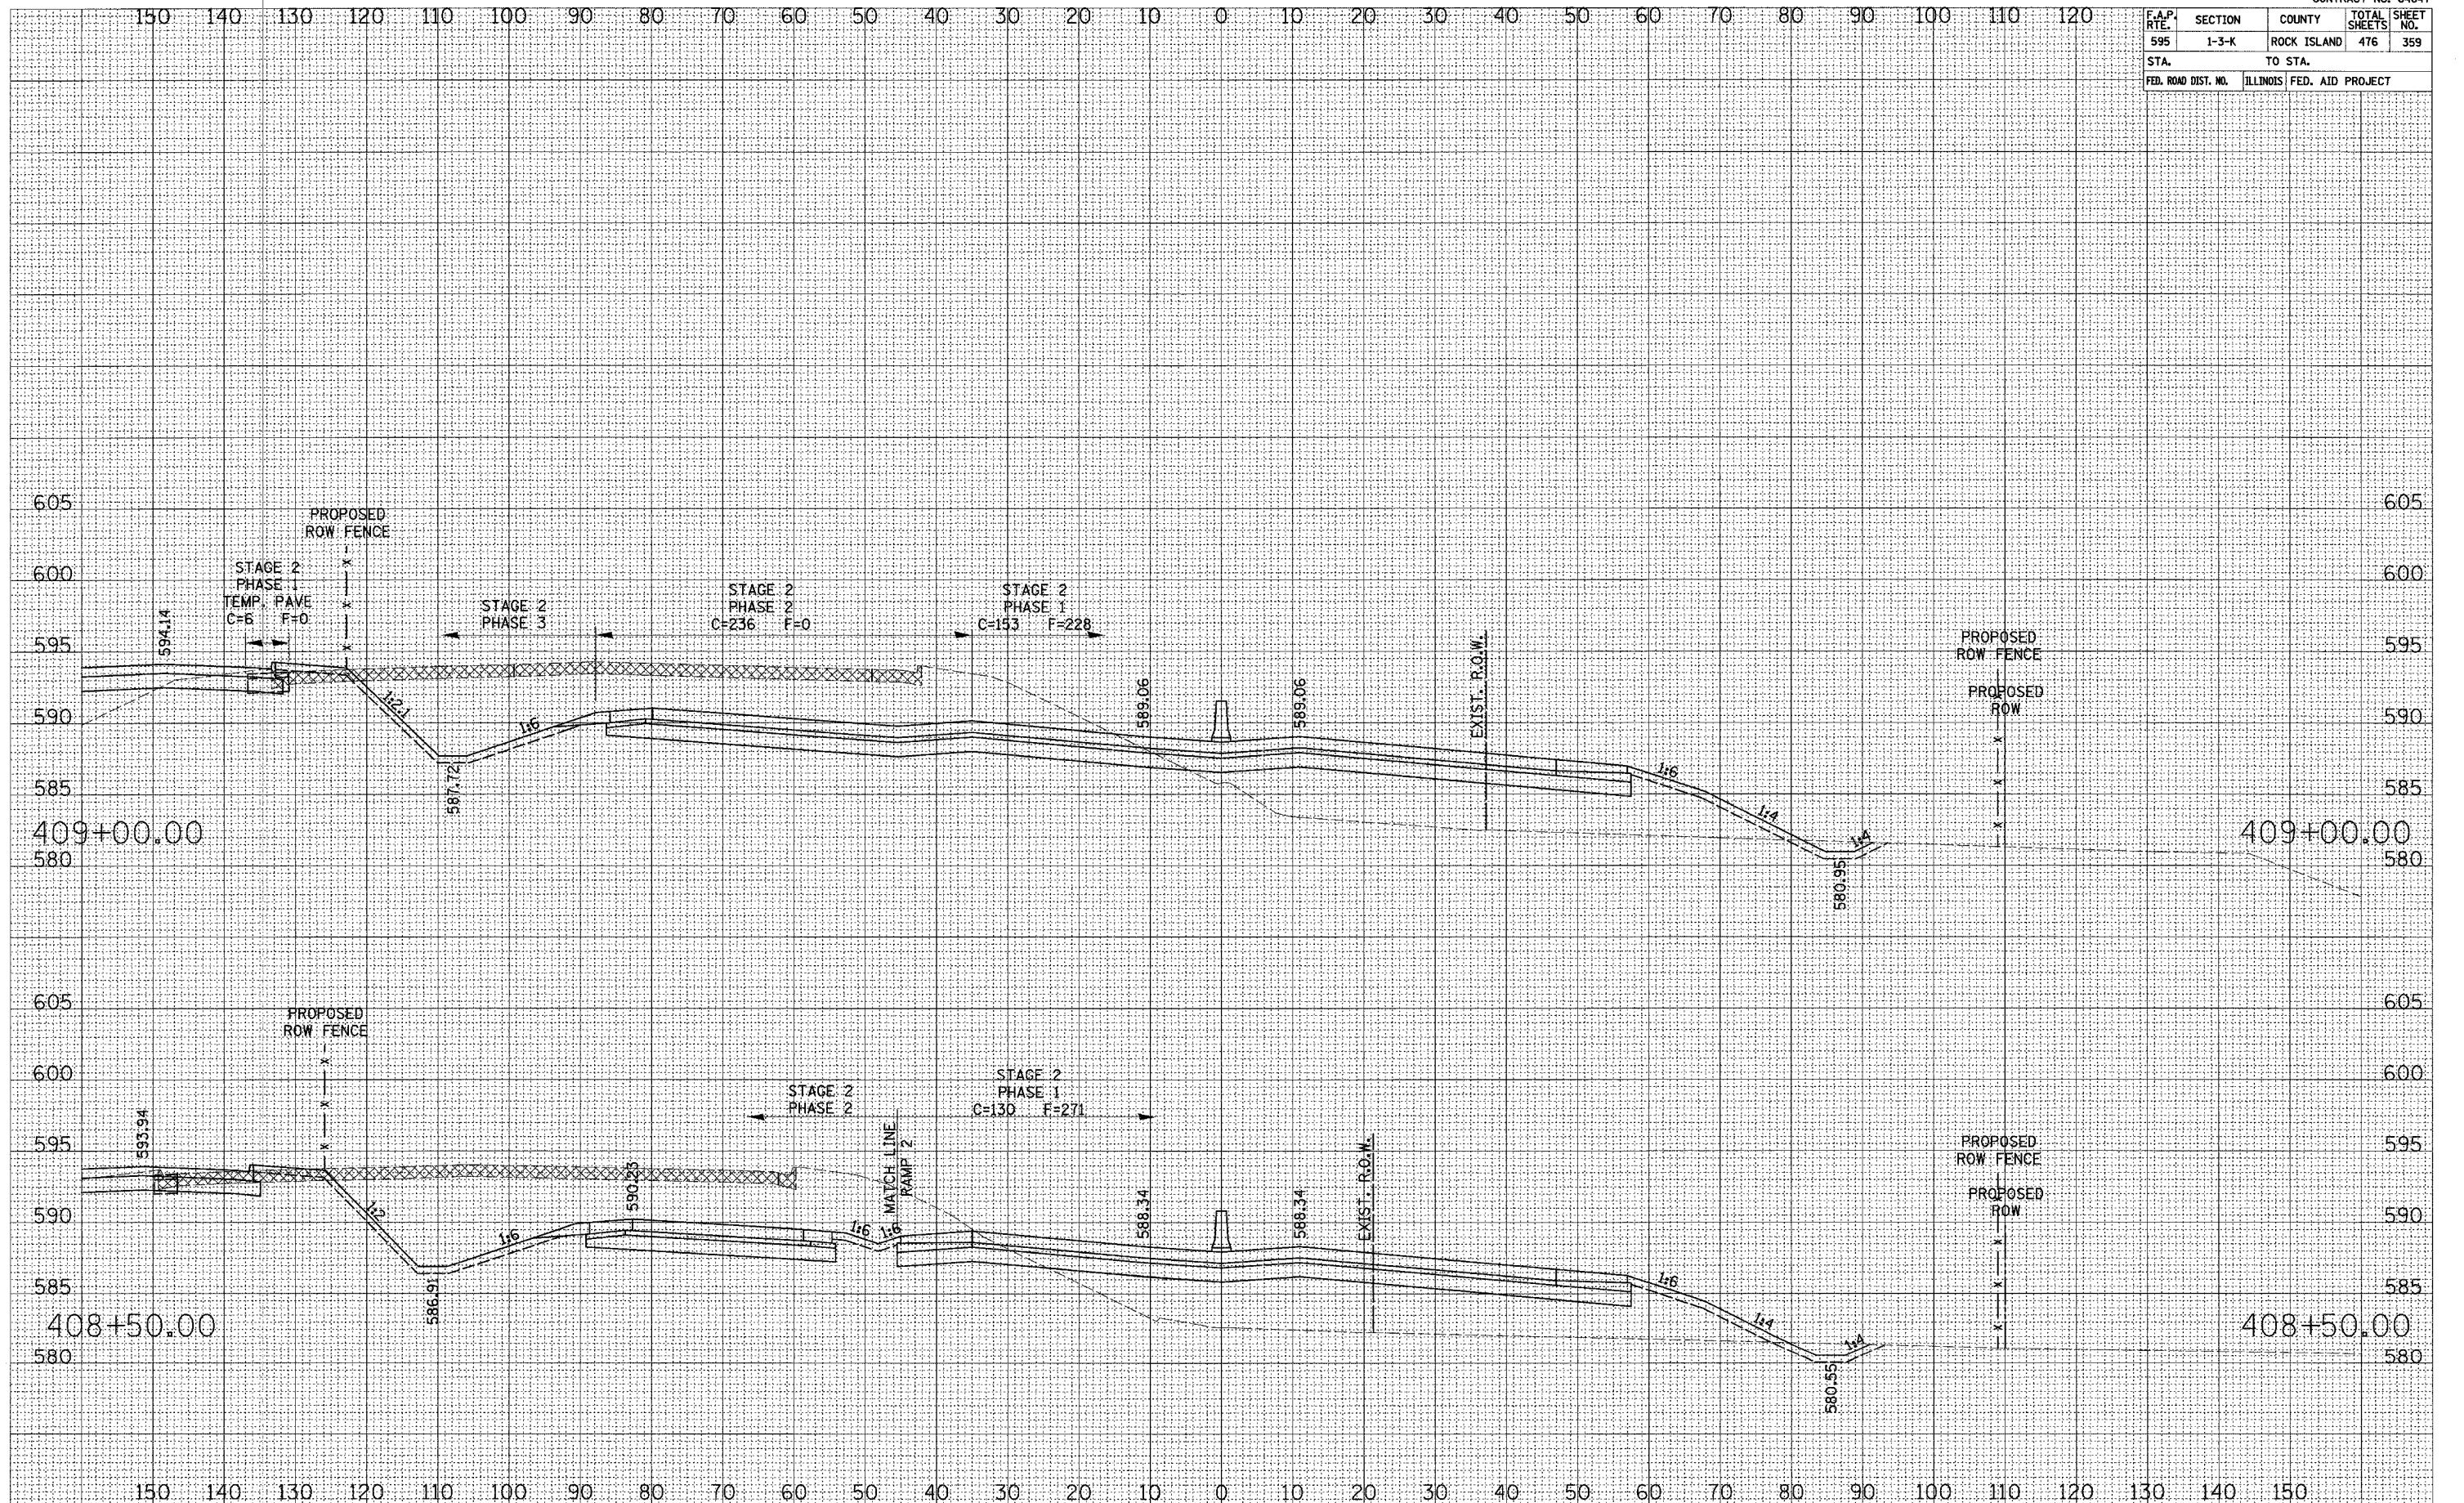

MILAN BELTWAY CROSS SECTIONS