


F.A.P. RTE.	SECTION	COUNTY	TOTAL SHEETS	SHEET NO.
595	1-3-K	ROCK ISLAND	476	373
STA.		TO STA.		
FED. ROAD DIST. NO.		ILLINOIS FED. AID PROJECT		

SURVEY PLOTTED TEMPLATE AREAS CHECKED
 NO.

SURVEY PLOTTED TEMPLATE AREAS CHECKED
 NO.

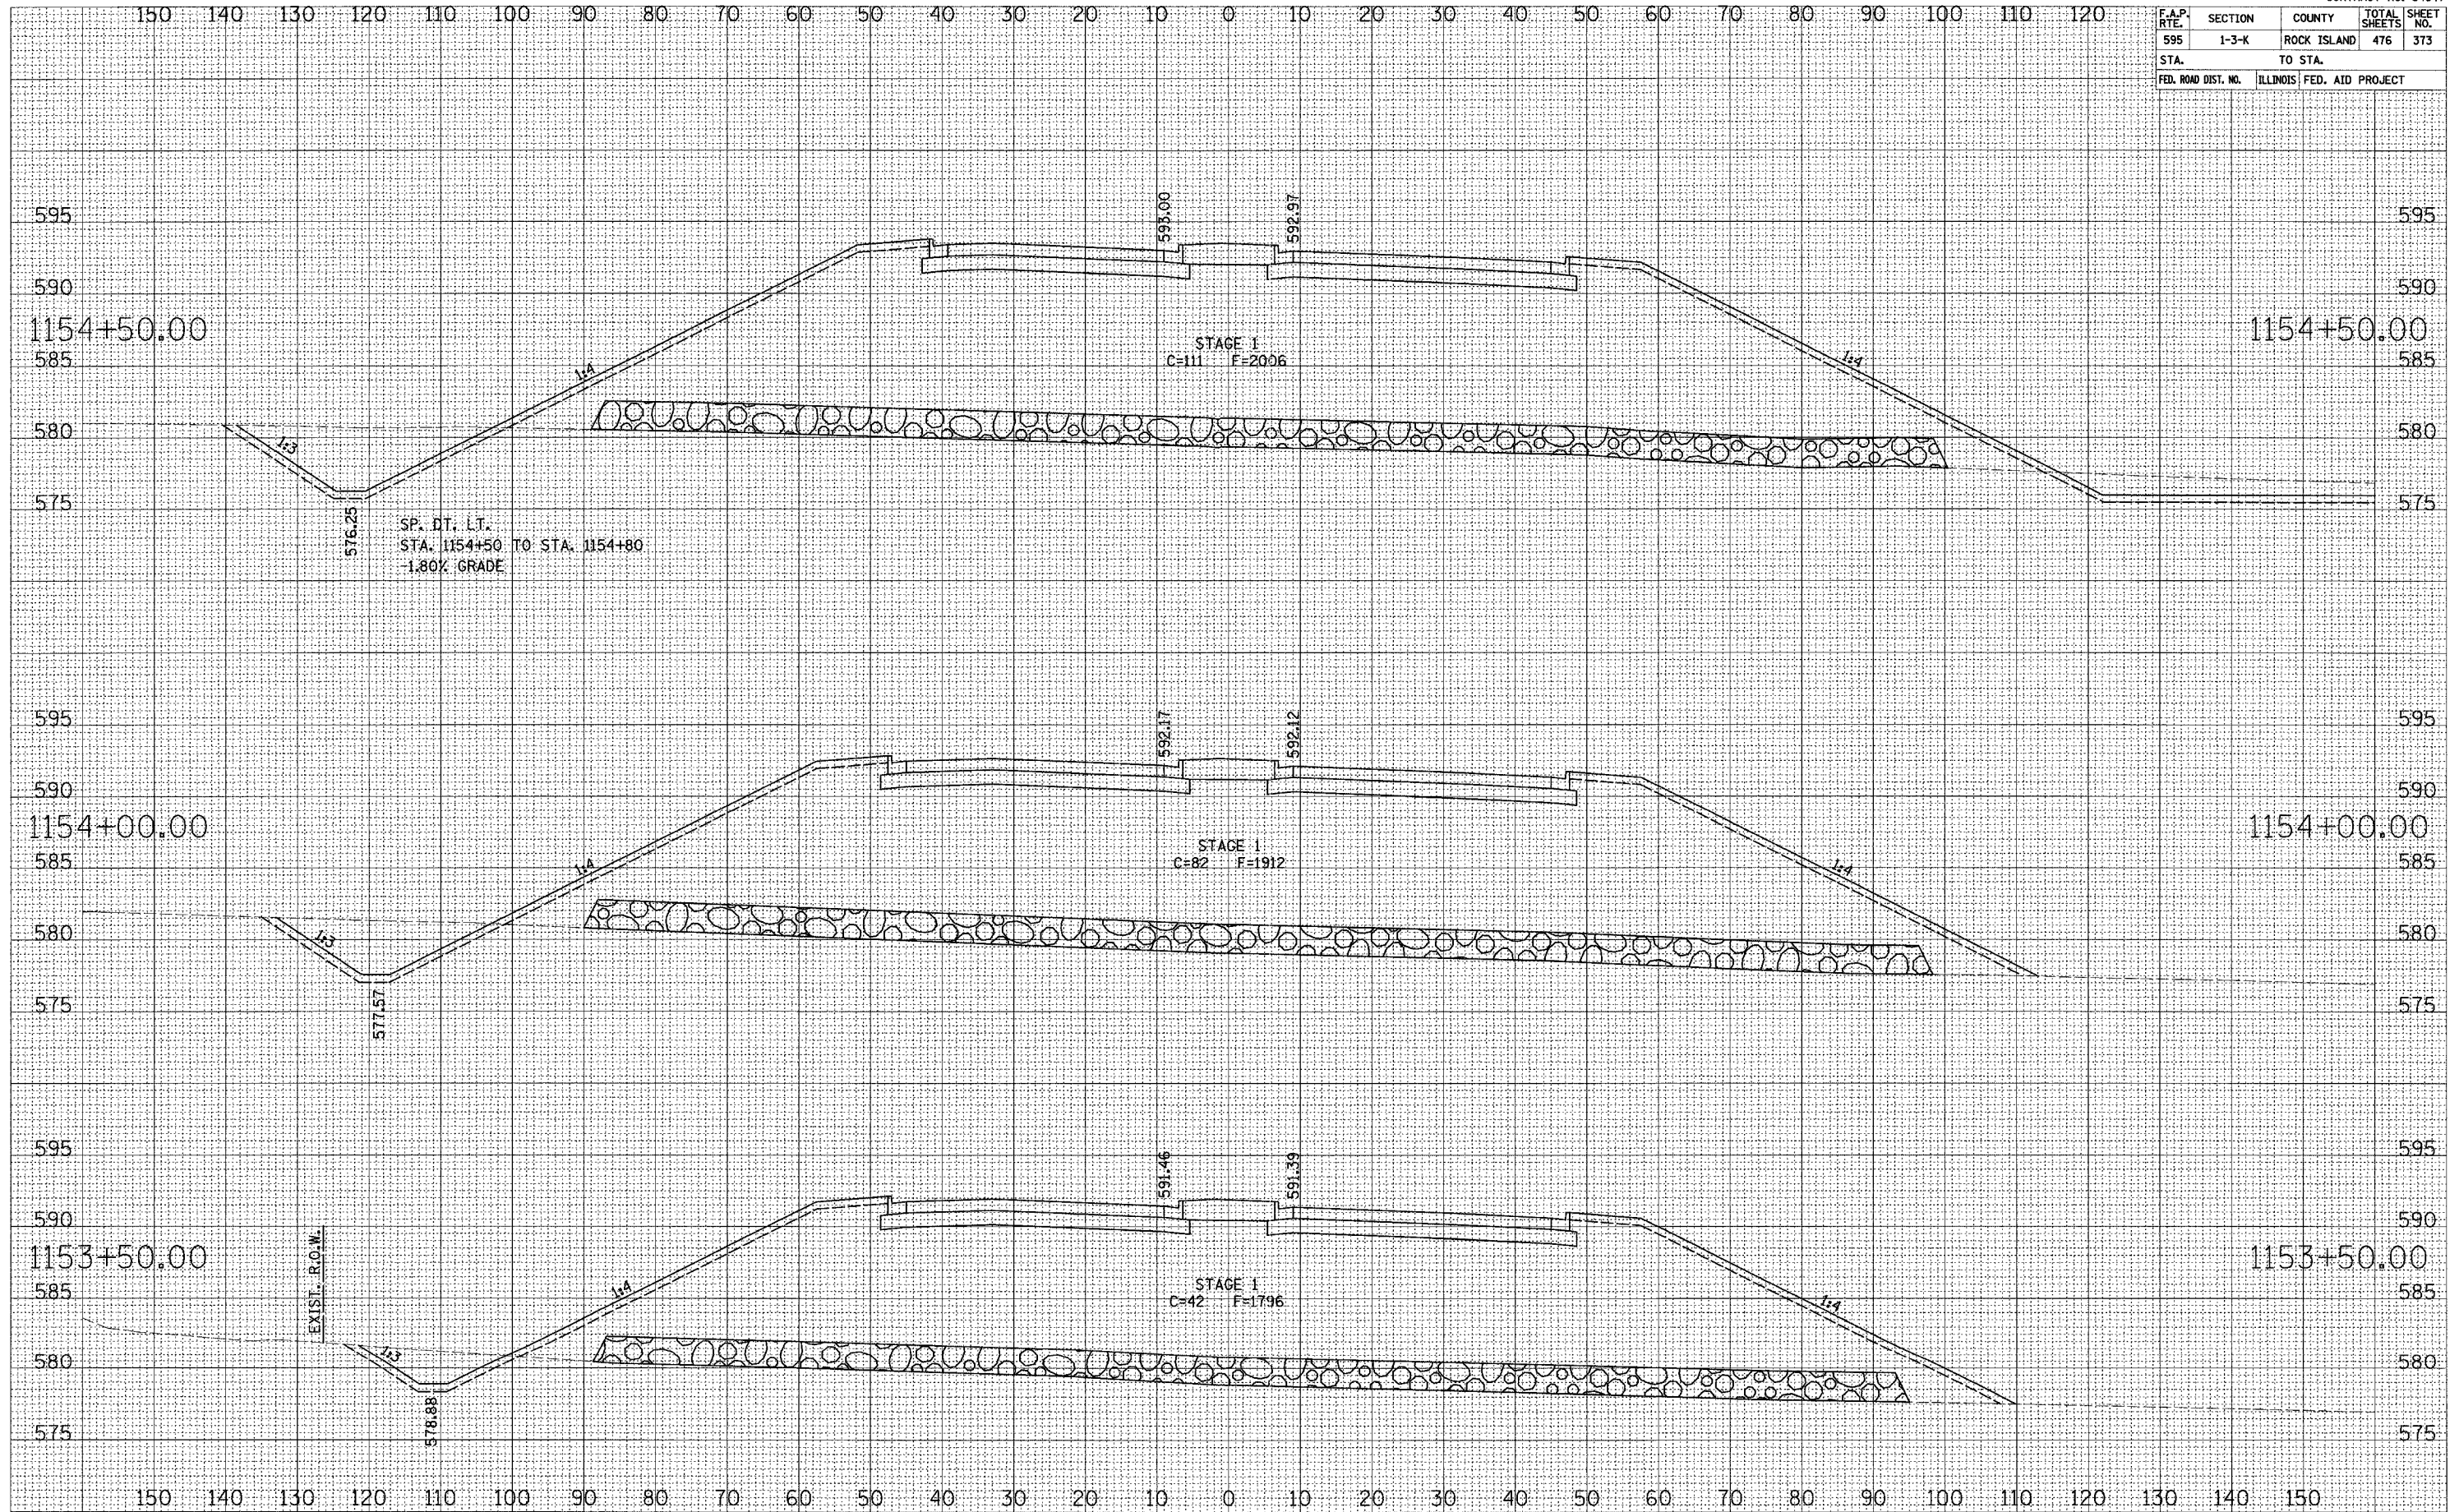

SP. DT. L.T.
 STA. 1154+50 TO STA. 1154+80
 1.80% GRADE

STAGE I
 C=111 F=2006

STAGE I
 C=82 F=1912

STAGE I
 C=42 F=1796

EXIST. R.O.W.