


F.A.P. RTE.	SECTION	COUNTY	TOTAL SHEETS	SHEET NO.
595	1-3-K	ROCK ISLAND	476	380
STA. TO STA.		ILLINOIS FED. AID PROJECT		

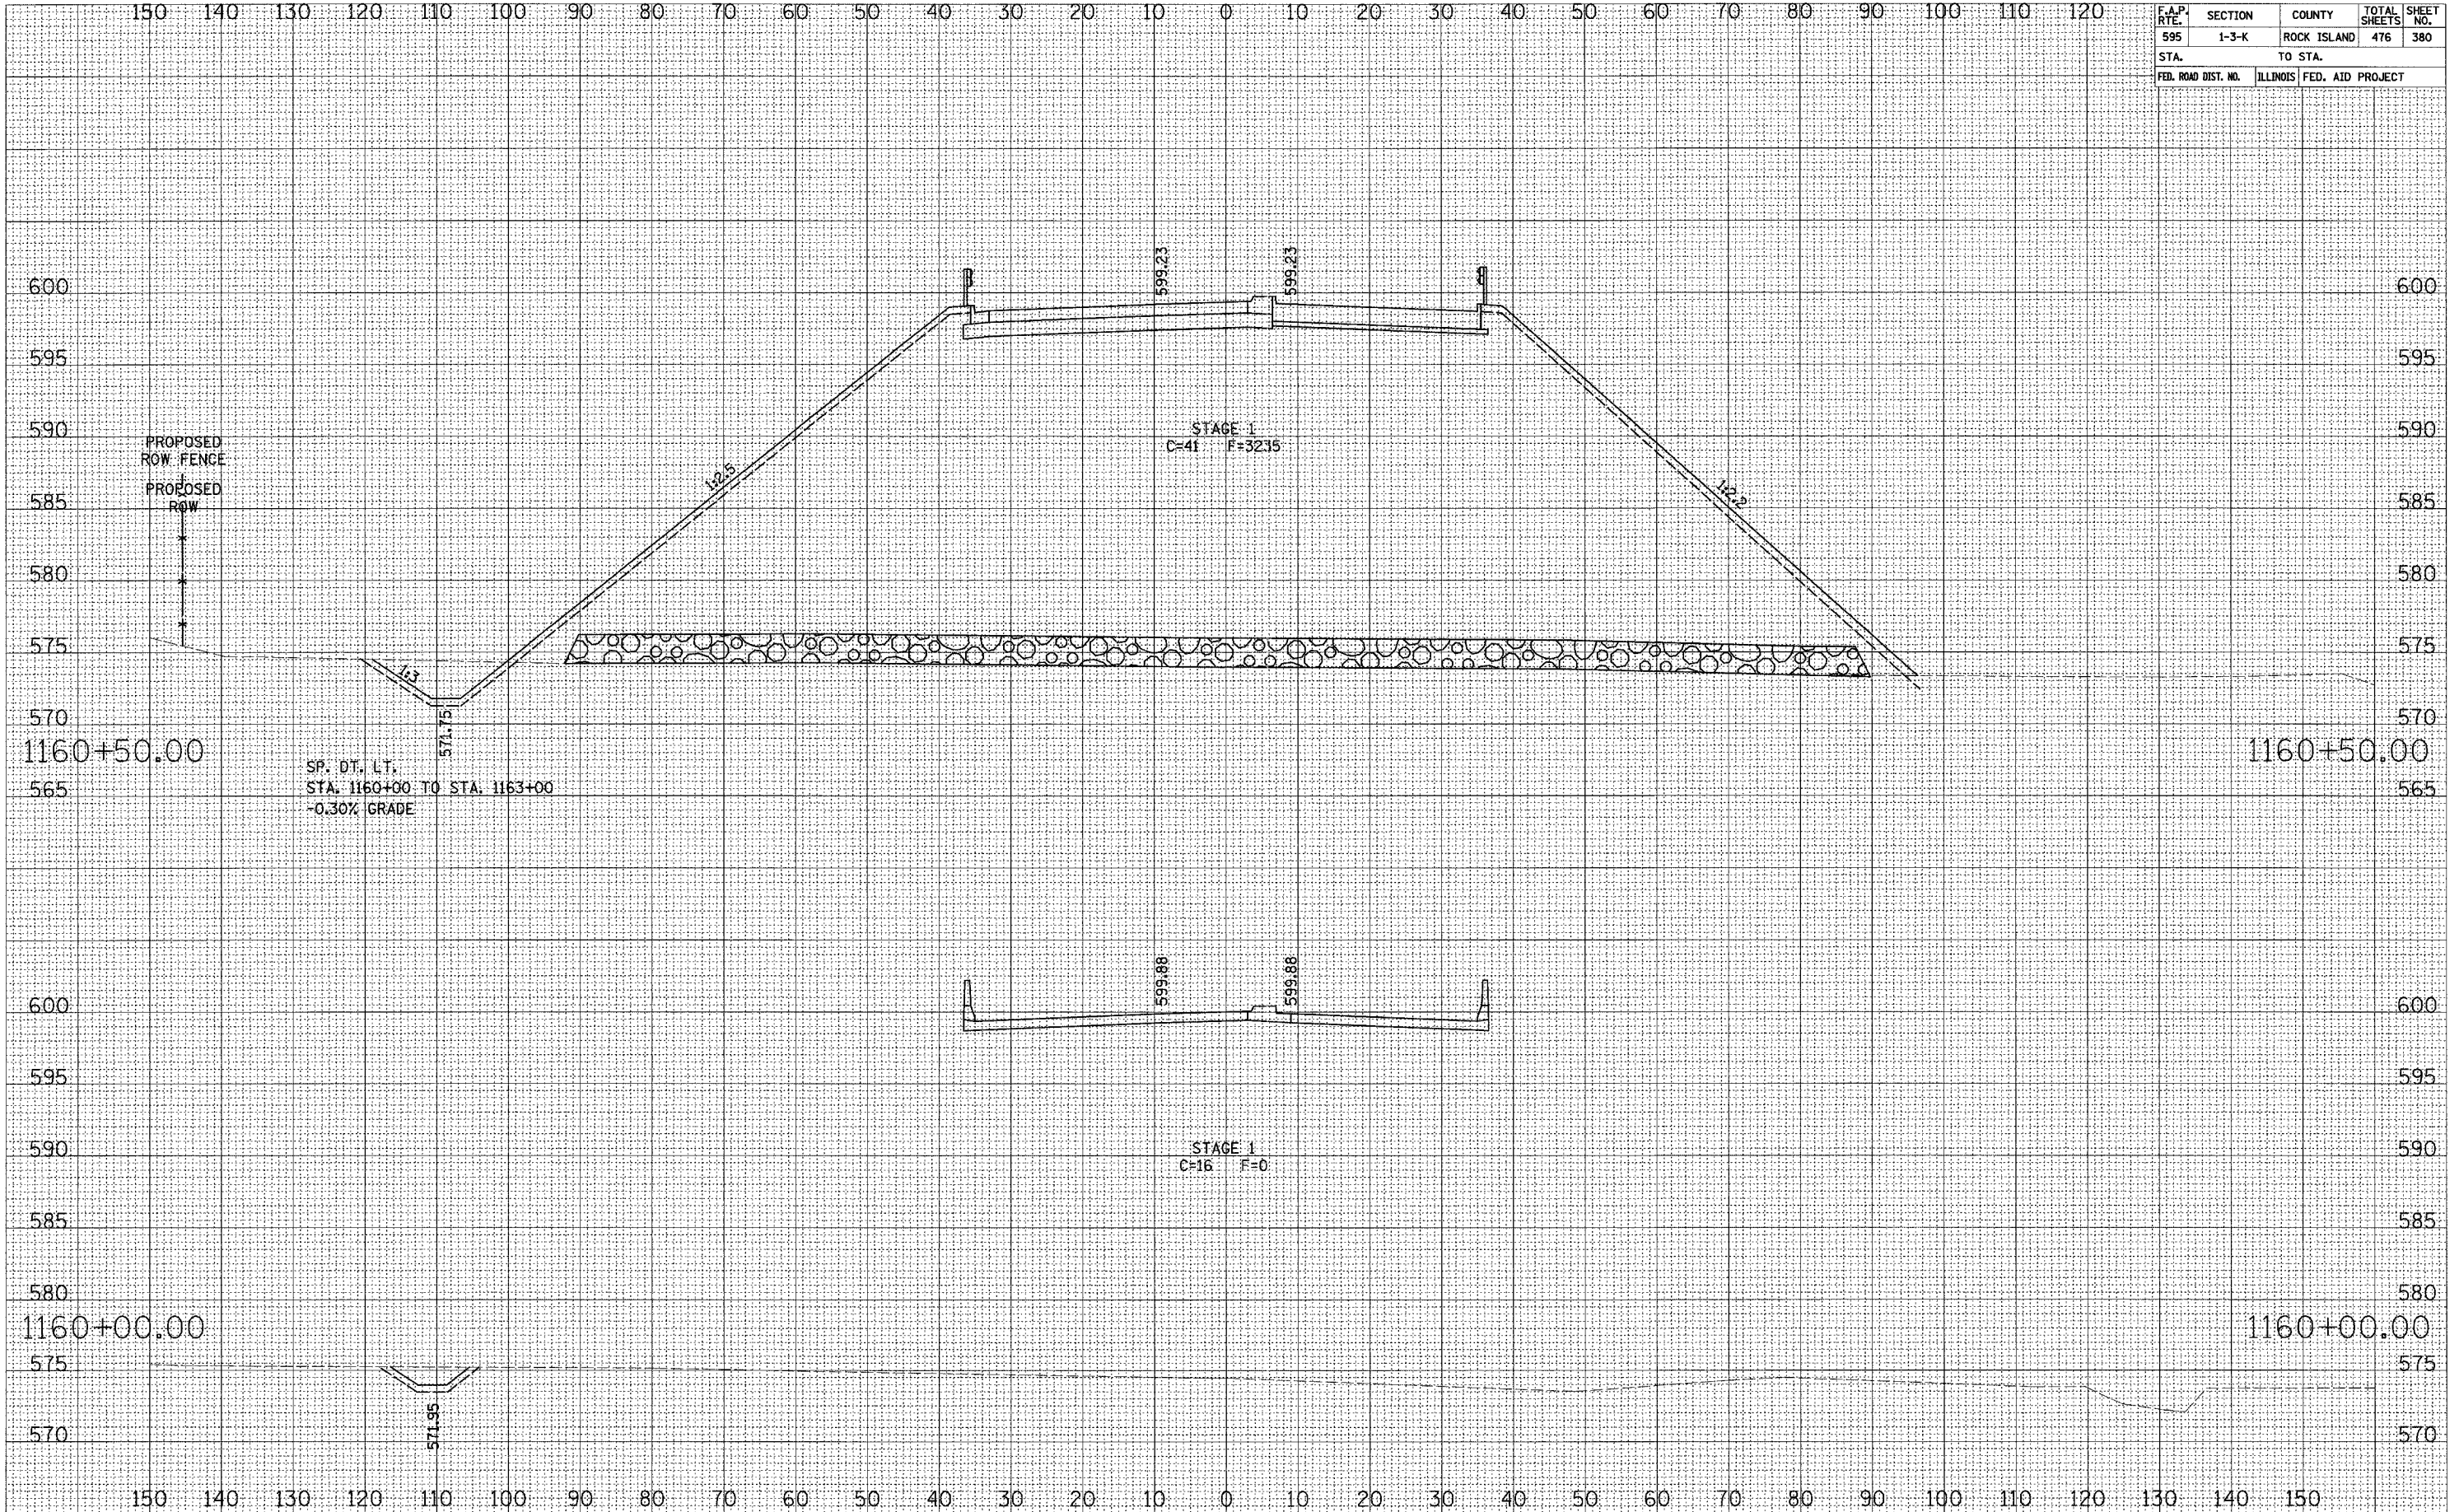

DATE PLOTTED
 SURVEY NO.
 PLOTTED BY
 TEMPLATE NO.
 AREAS CHECKED

DATE PLOTTED
 SURVEY NO.
 PLOTTED BY
 TEMPLATE NO.
 AREAS CHECKED