


F.A.P. RTE.	SECTION	COUNTY	TOTAL SHEETS	SHEET NO.
595	1-3-K	ROCK ISLAND	476	385
STA.	TO STA.			
FED. ROAD DIST. NO.	ILLINOIS	FED. AID PROJECT		

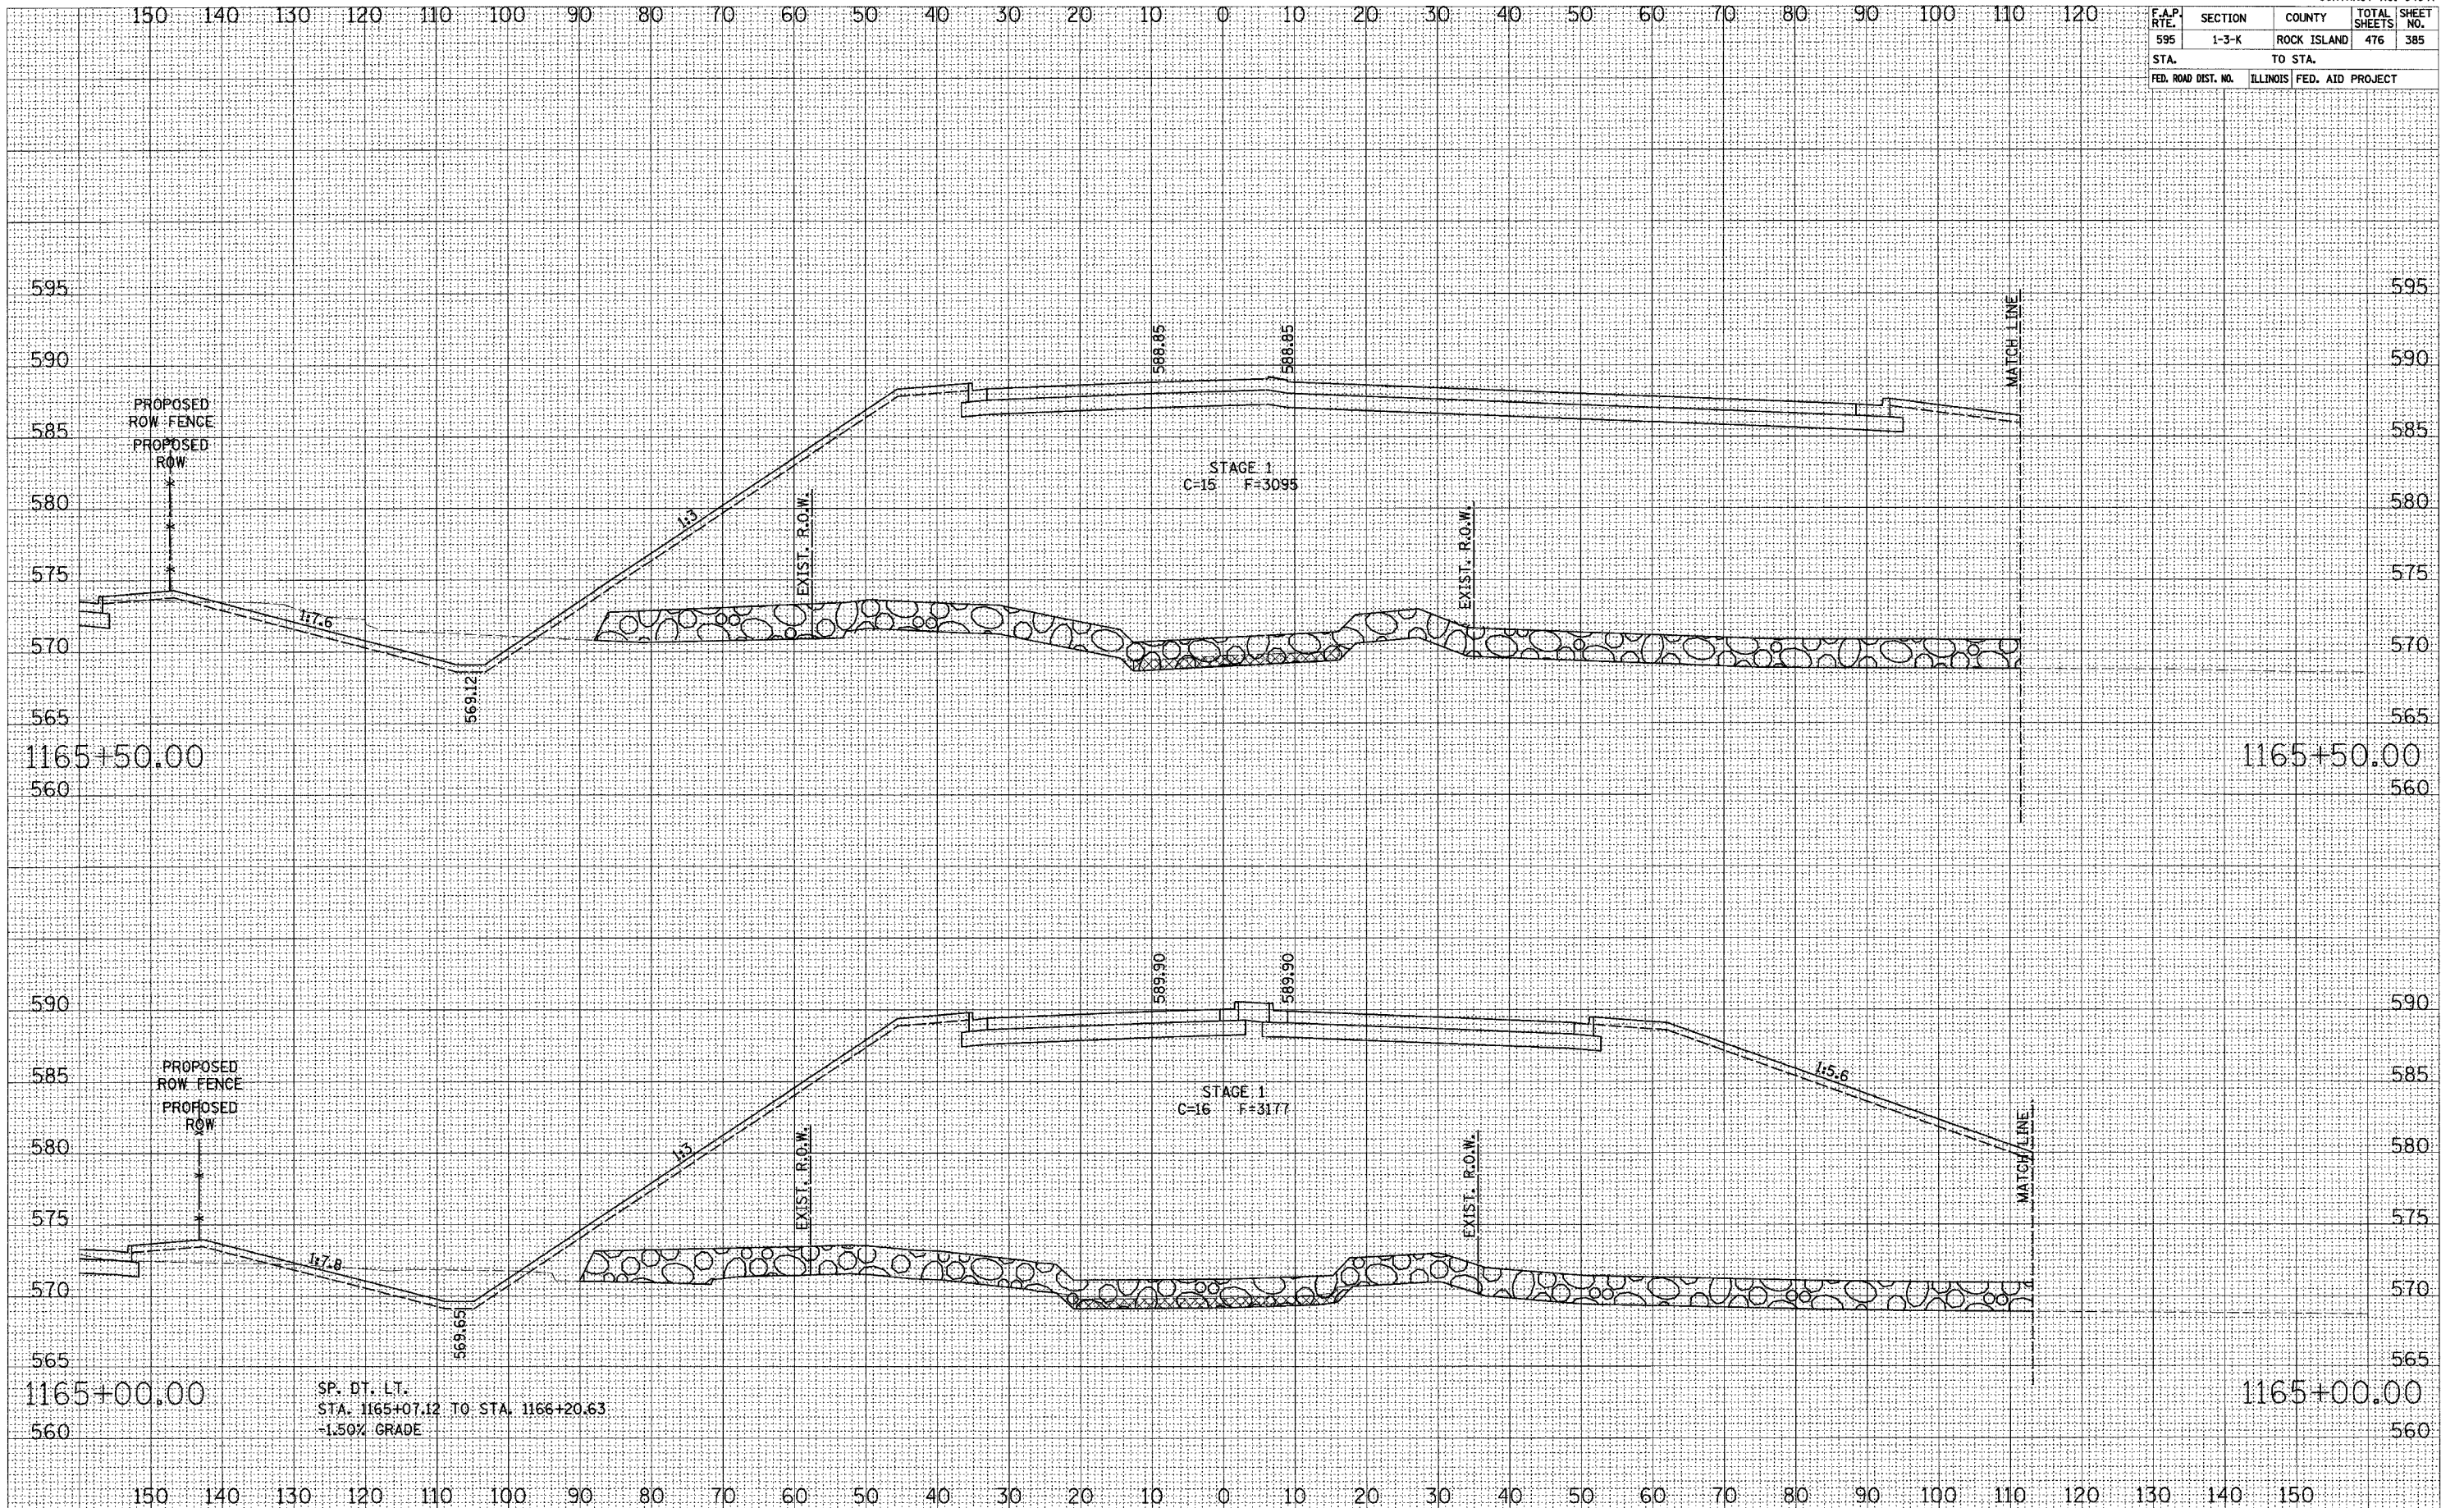

SURVEY PLOTTED
NOTE BOOK
DATE
AREAS CHECKED

SURVEY PLOTTED
NOTE BOOK
DATE
AREAS CHECKED

SP. DT. LT.
STA. 1165+07.12 TO STA. 1166+20.63
-1.50% GRADE