


F.A.P. RTE.	SECTION	COUNTY	TOTAL SHEETS	SHEET NO.
595	1-3-K	ROCK ISLAND	476	420
STA. TO STA.		FED. AID PROJECT		

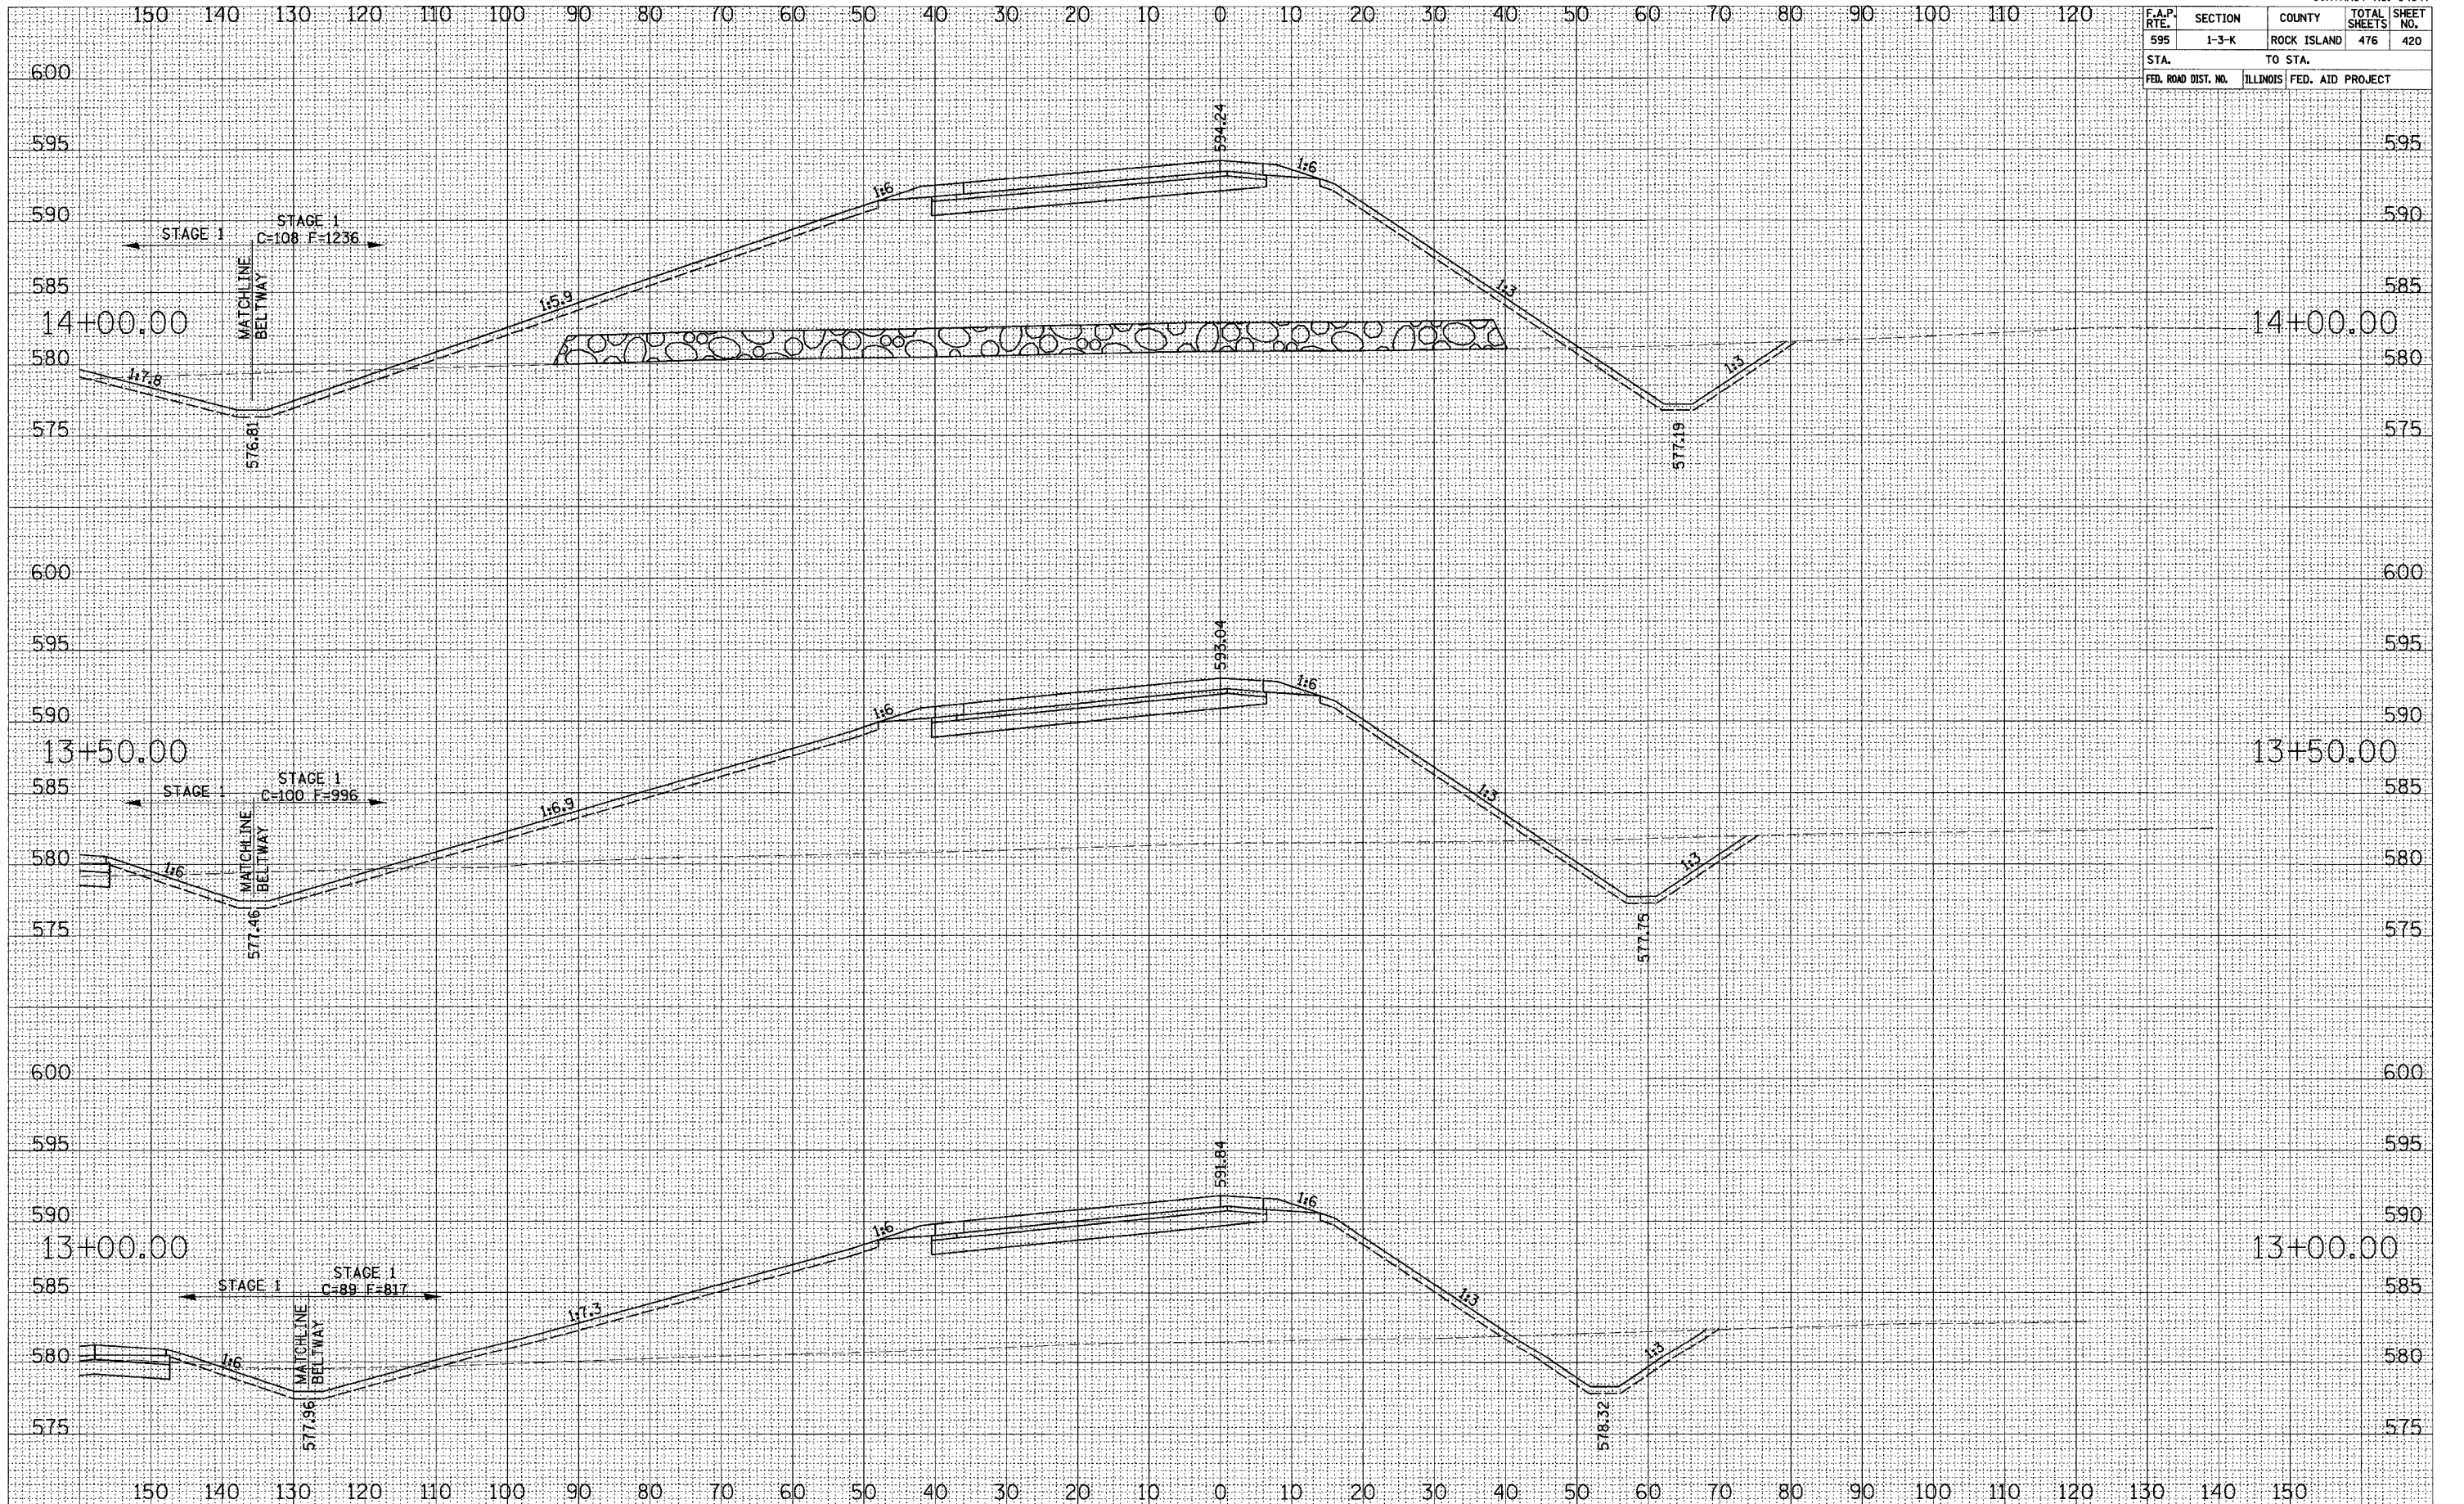

SURVEY PLOTTED  
 NOTE BOOK TEMPLATE  
 AREAS CHECKED

SURVEY PLOTTED  
 NOTE BOOK TEMPLATE  
 AREAS CHECKED