


F.A.P. RTE.	SECTION	COUNTY	TOTAL SHEETS	SHEET NO.
595	1-3-K	ROCK ISLAND	476	425
STA.	TO STA.			
FED. ROAD DIST. NO.	ILLINOIS	FED. AID PROJECT		

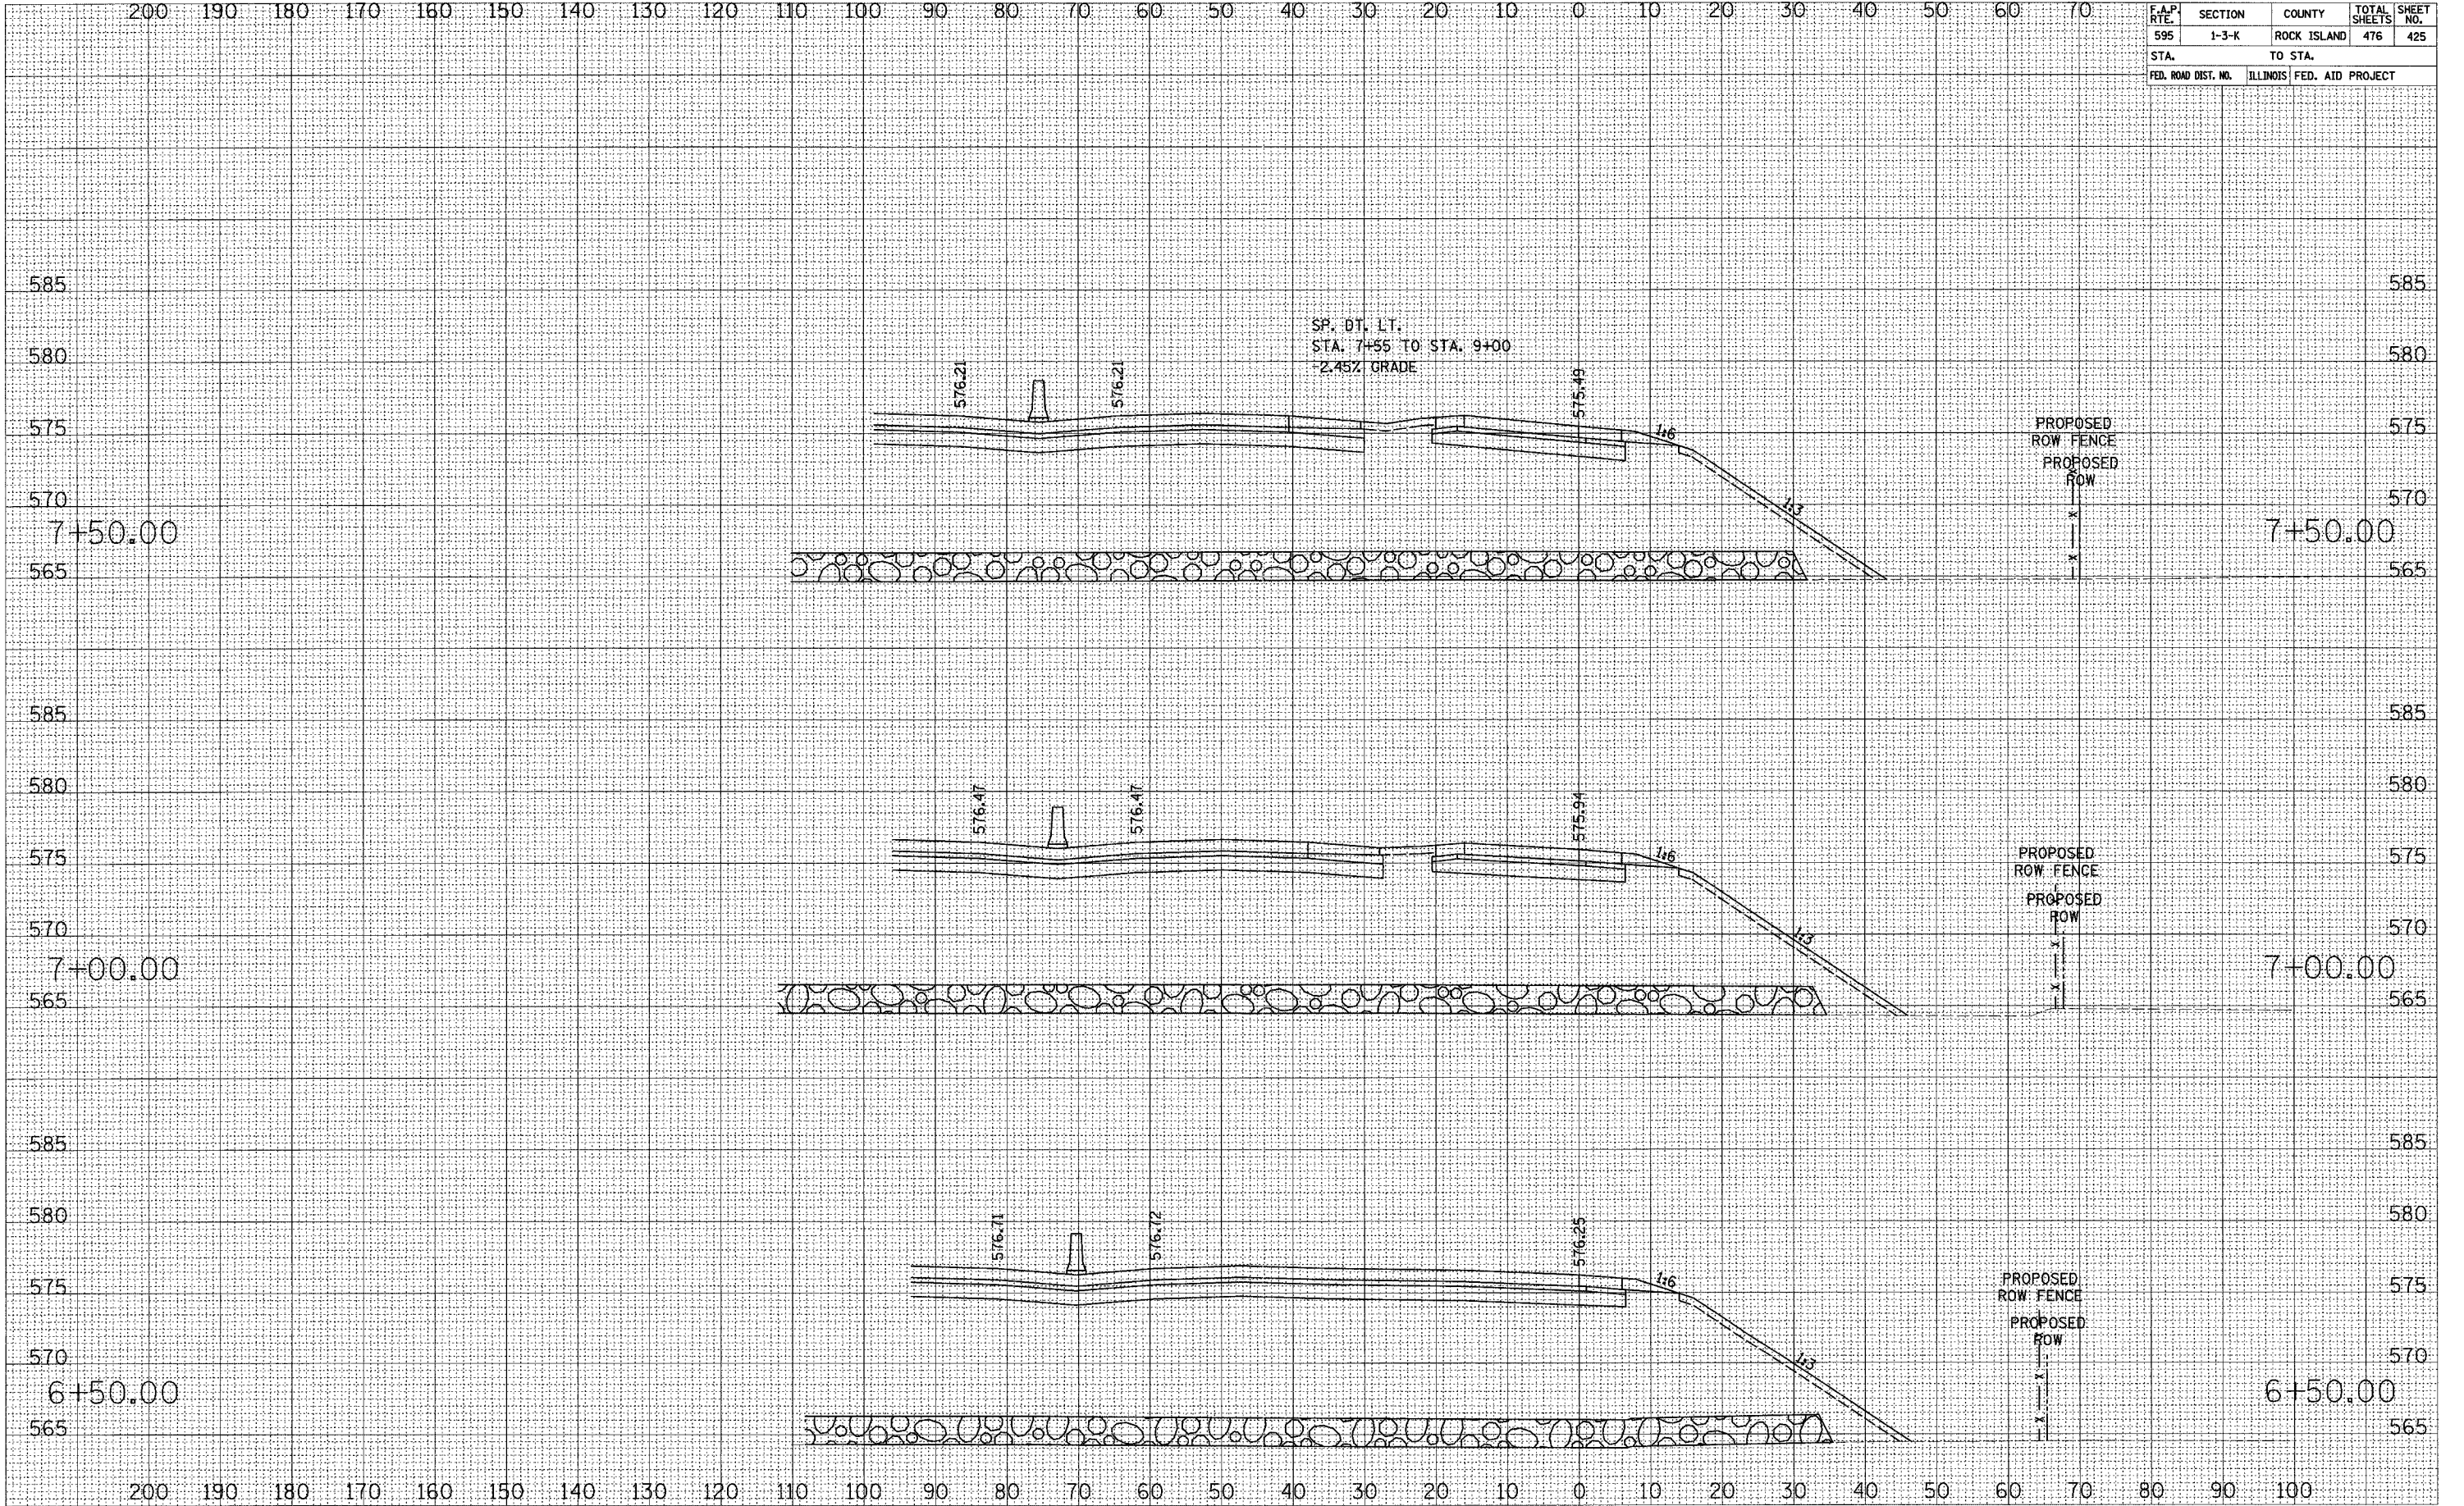

SP. DT. LT.  
 STA. 7+55 TO STA. 9+00  
 -2.45% GRADE

PROPOSED  
 ROW FENCE  
 PROPOSED  
 ROW

PROPOSED  
 ROW FENCE  
 PROPOSED  
 ROW

PROPOSED  
 ROW FENCE  
 PROPOSED  
 ROW

52ND AVENUE RAMP 3 CROSS SECTIONS

SURVEY PLOTTED TEMPLATE AREAS CHECKED  
 NO.

SURVEY PLOTTED TEMPLATE AREAS CHECKED  
 NO.