


F.A.P. RTE.	SECTION	COUNTY	TOTAL SHEETS	SHEET NO.
595	1-3-K	ROCK ISLAND	476	428
STA.		TO STA.		
FED. ROAD DIST. NO.		ILLINOIS	FED. AID PROJECT	

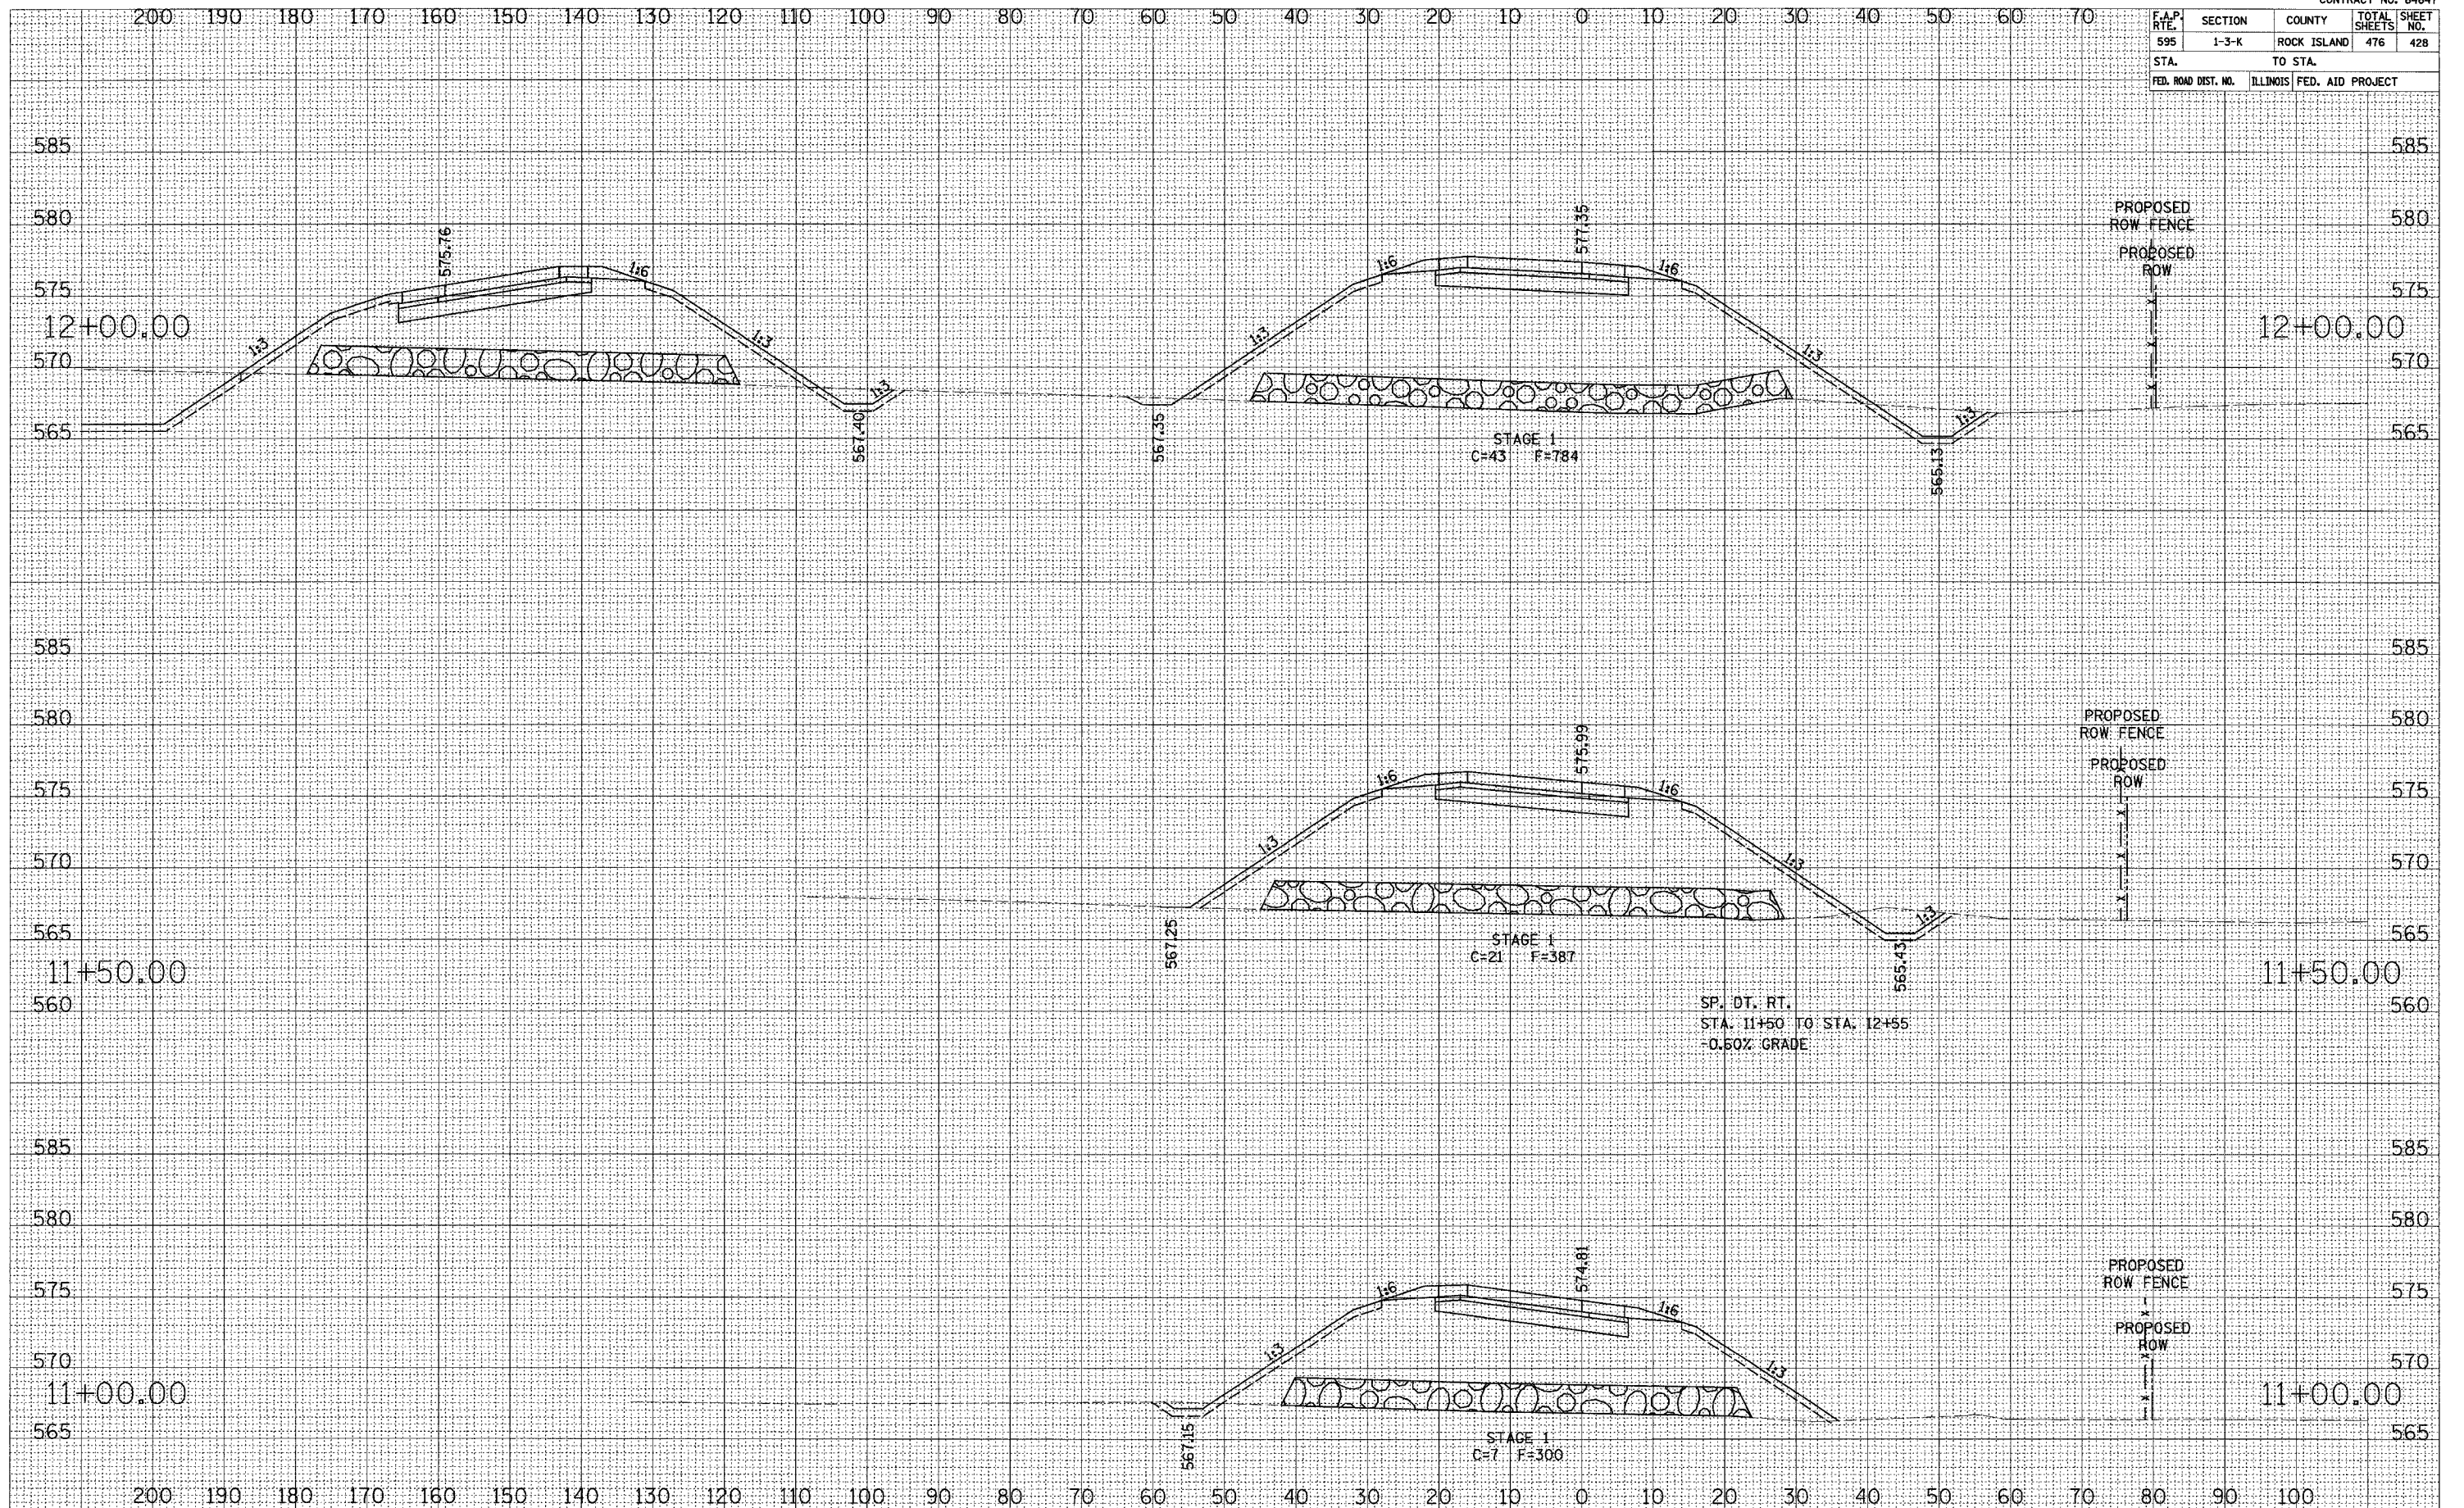

SURVEY PLOTTED  
NOTE BOOK NO. DATE  
AREAS CHECKED

SURVEY PLOTTED  
NOTE BOOK NO. DATE  
AREAS CHECKED

52ND AVENUE RAMP 3 CROSS SECTIONS