


F.A.P. RTE.	SECTION	COUNTY	TOTAL SHEETS	SHEET NO.
595	1-3-K	ROCK ISLAND	476	438
STA. TO STA.		FED. AID PROJECT		

SURVEY PLOTTED
NOTE BOOK
NO.

SURVEY PLOTTED
NOTE BOOK
NO.

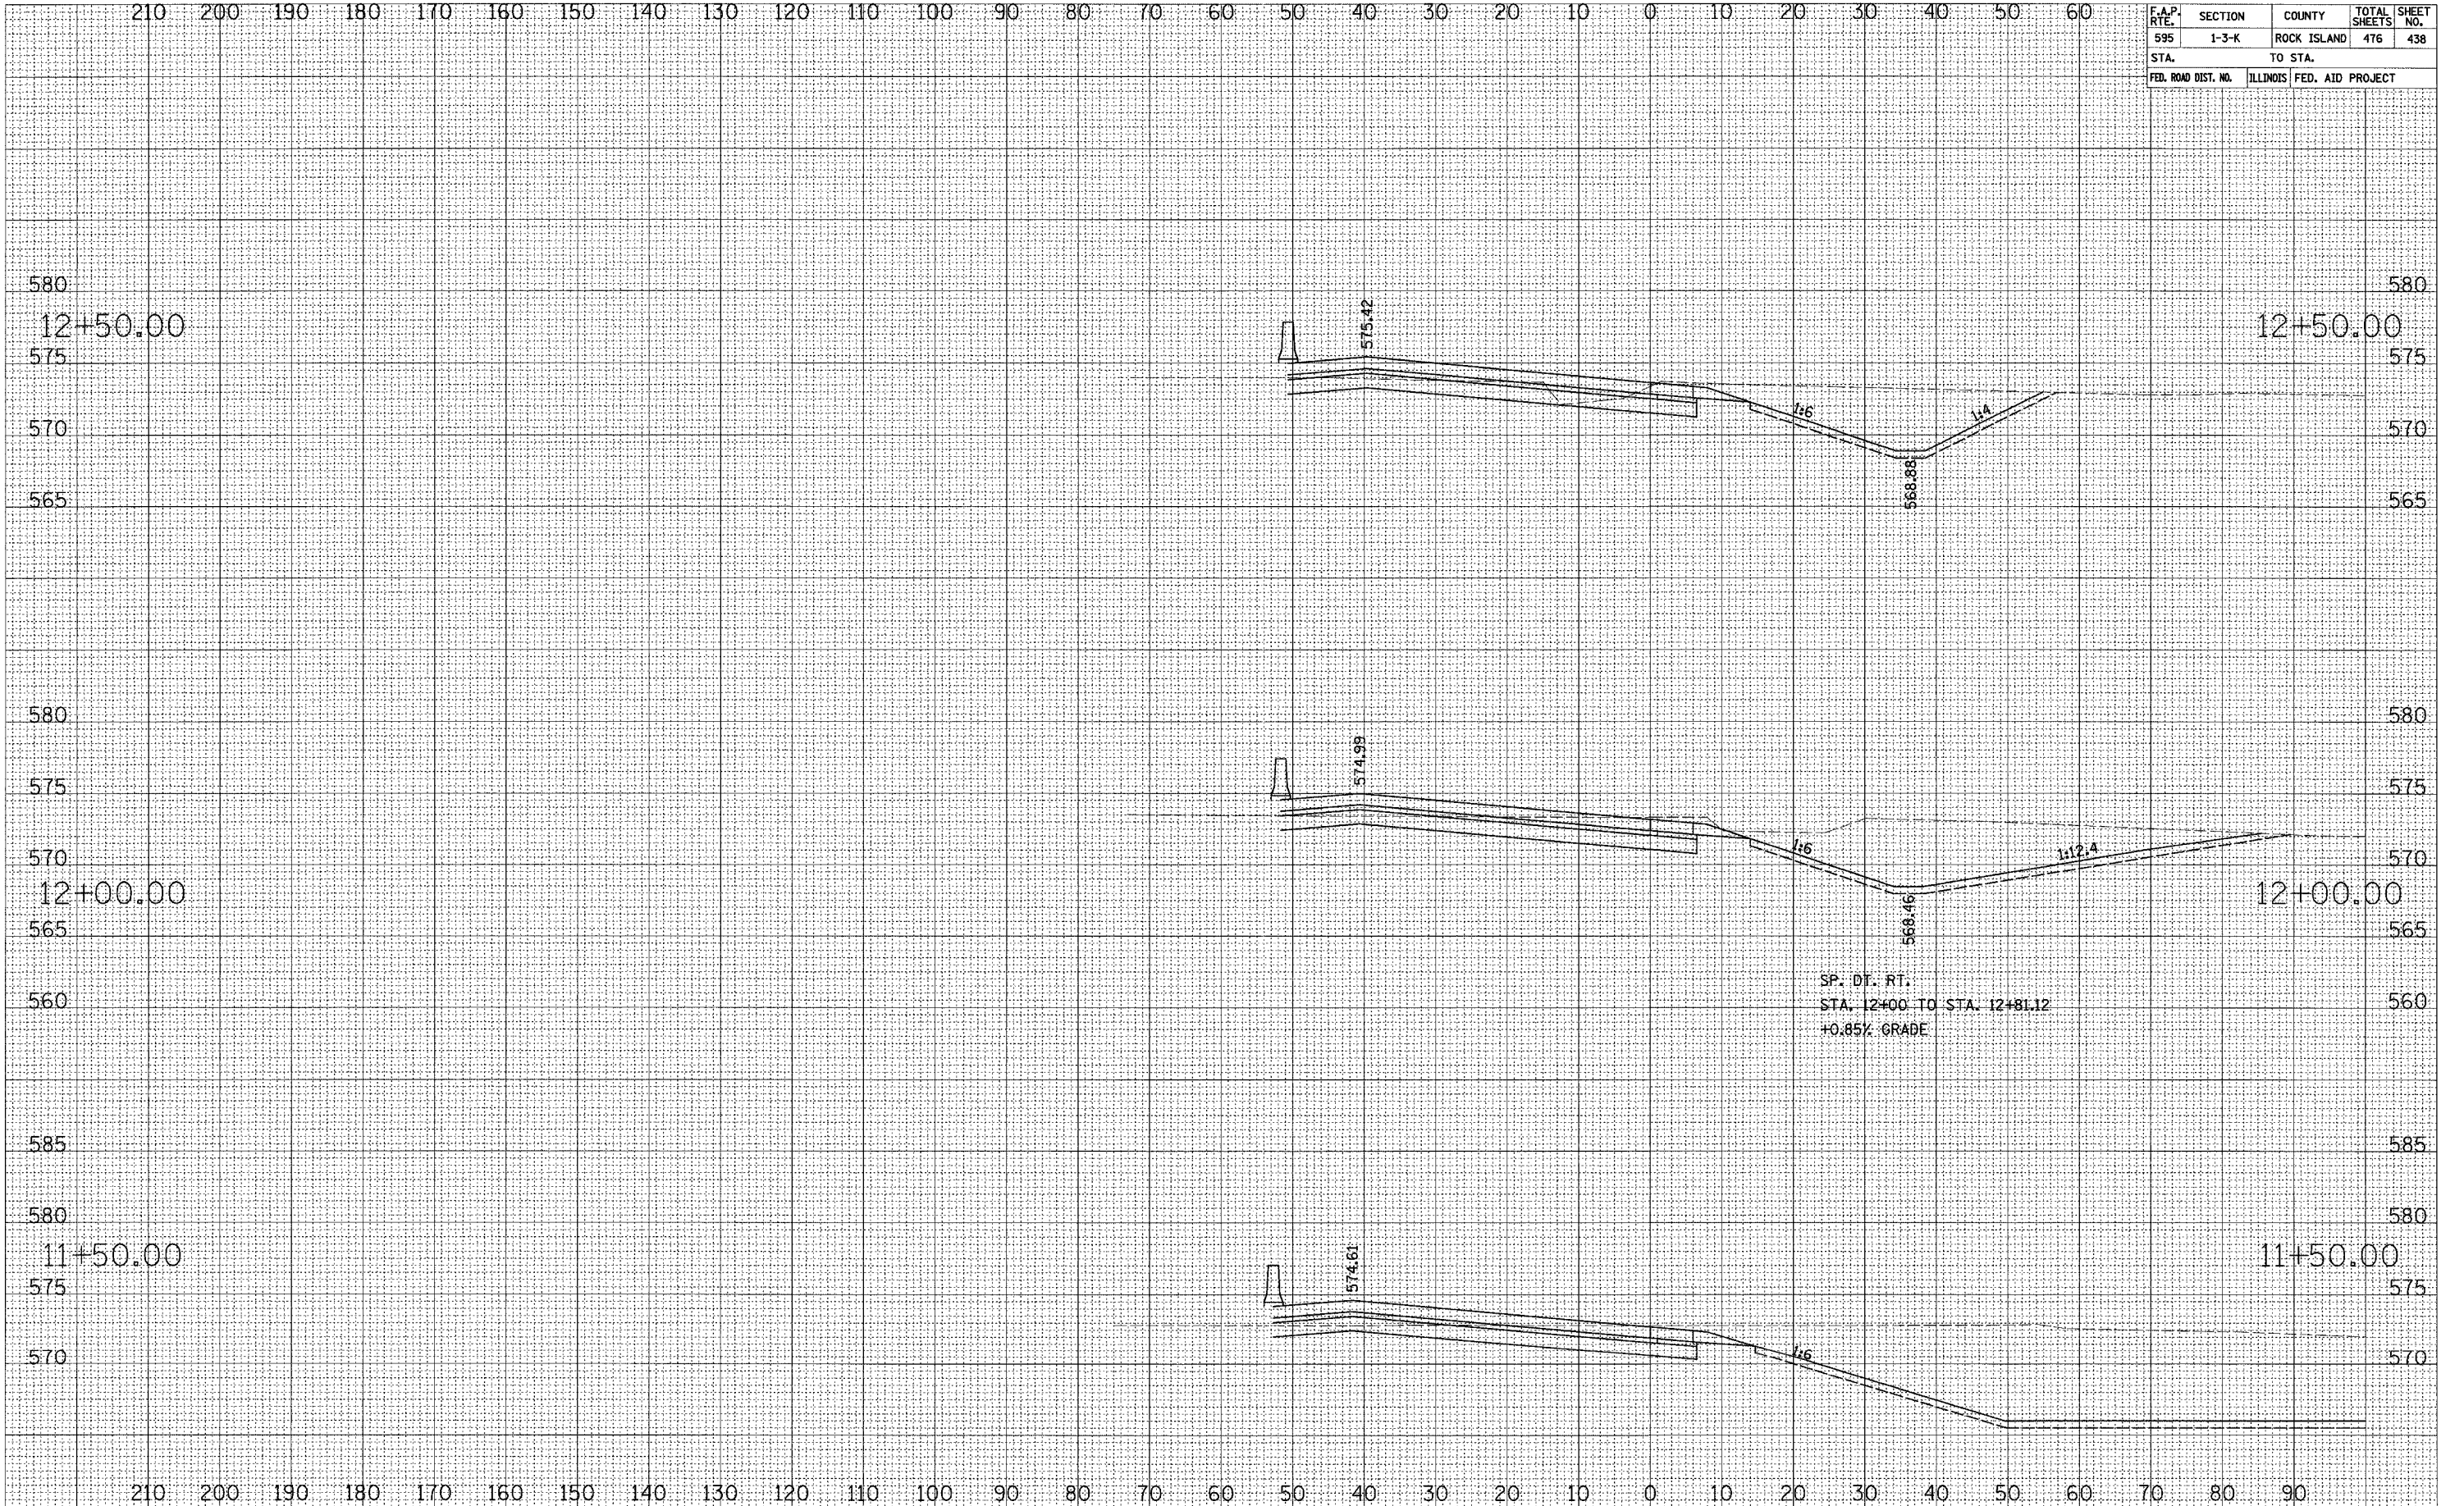

52ND AVENUE RAMP 4 CROSS SECTIONS