


F.A.P. RTE.	SECTION	COUNTY	TOTAL SHEETS	SHEET NO.
595	1-3-K	ROCK ISLAND	476	445
STA. TO STA.		ILLINOIS FED. AID PROJECT		
595	585	580	1+83.88	580

SURVEY PLOTTED
NOTE BOOK NO. _____
TEMPLATE AREAS CHECKED

SURVEY PLOTTED
NOTE BOOK NO. _____
TEMPLATE AREAS CHECKED

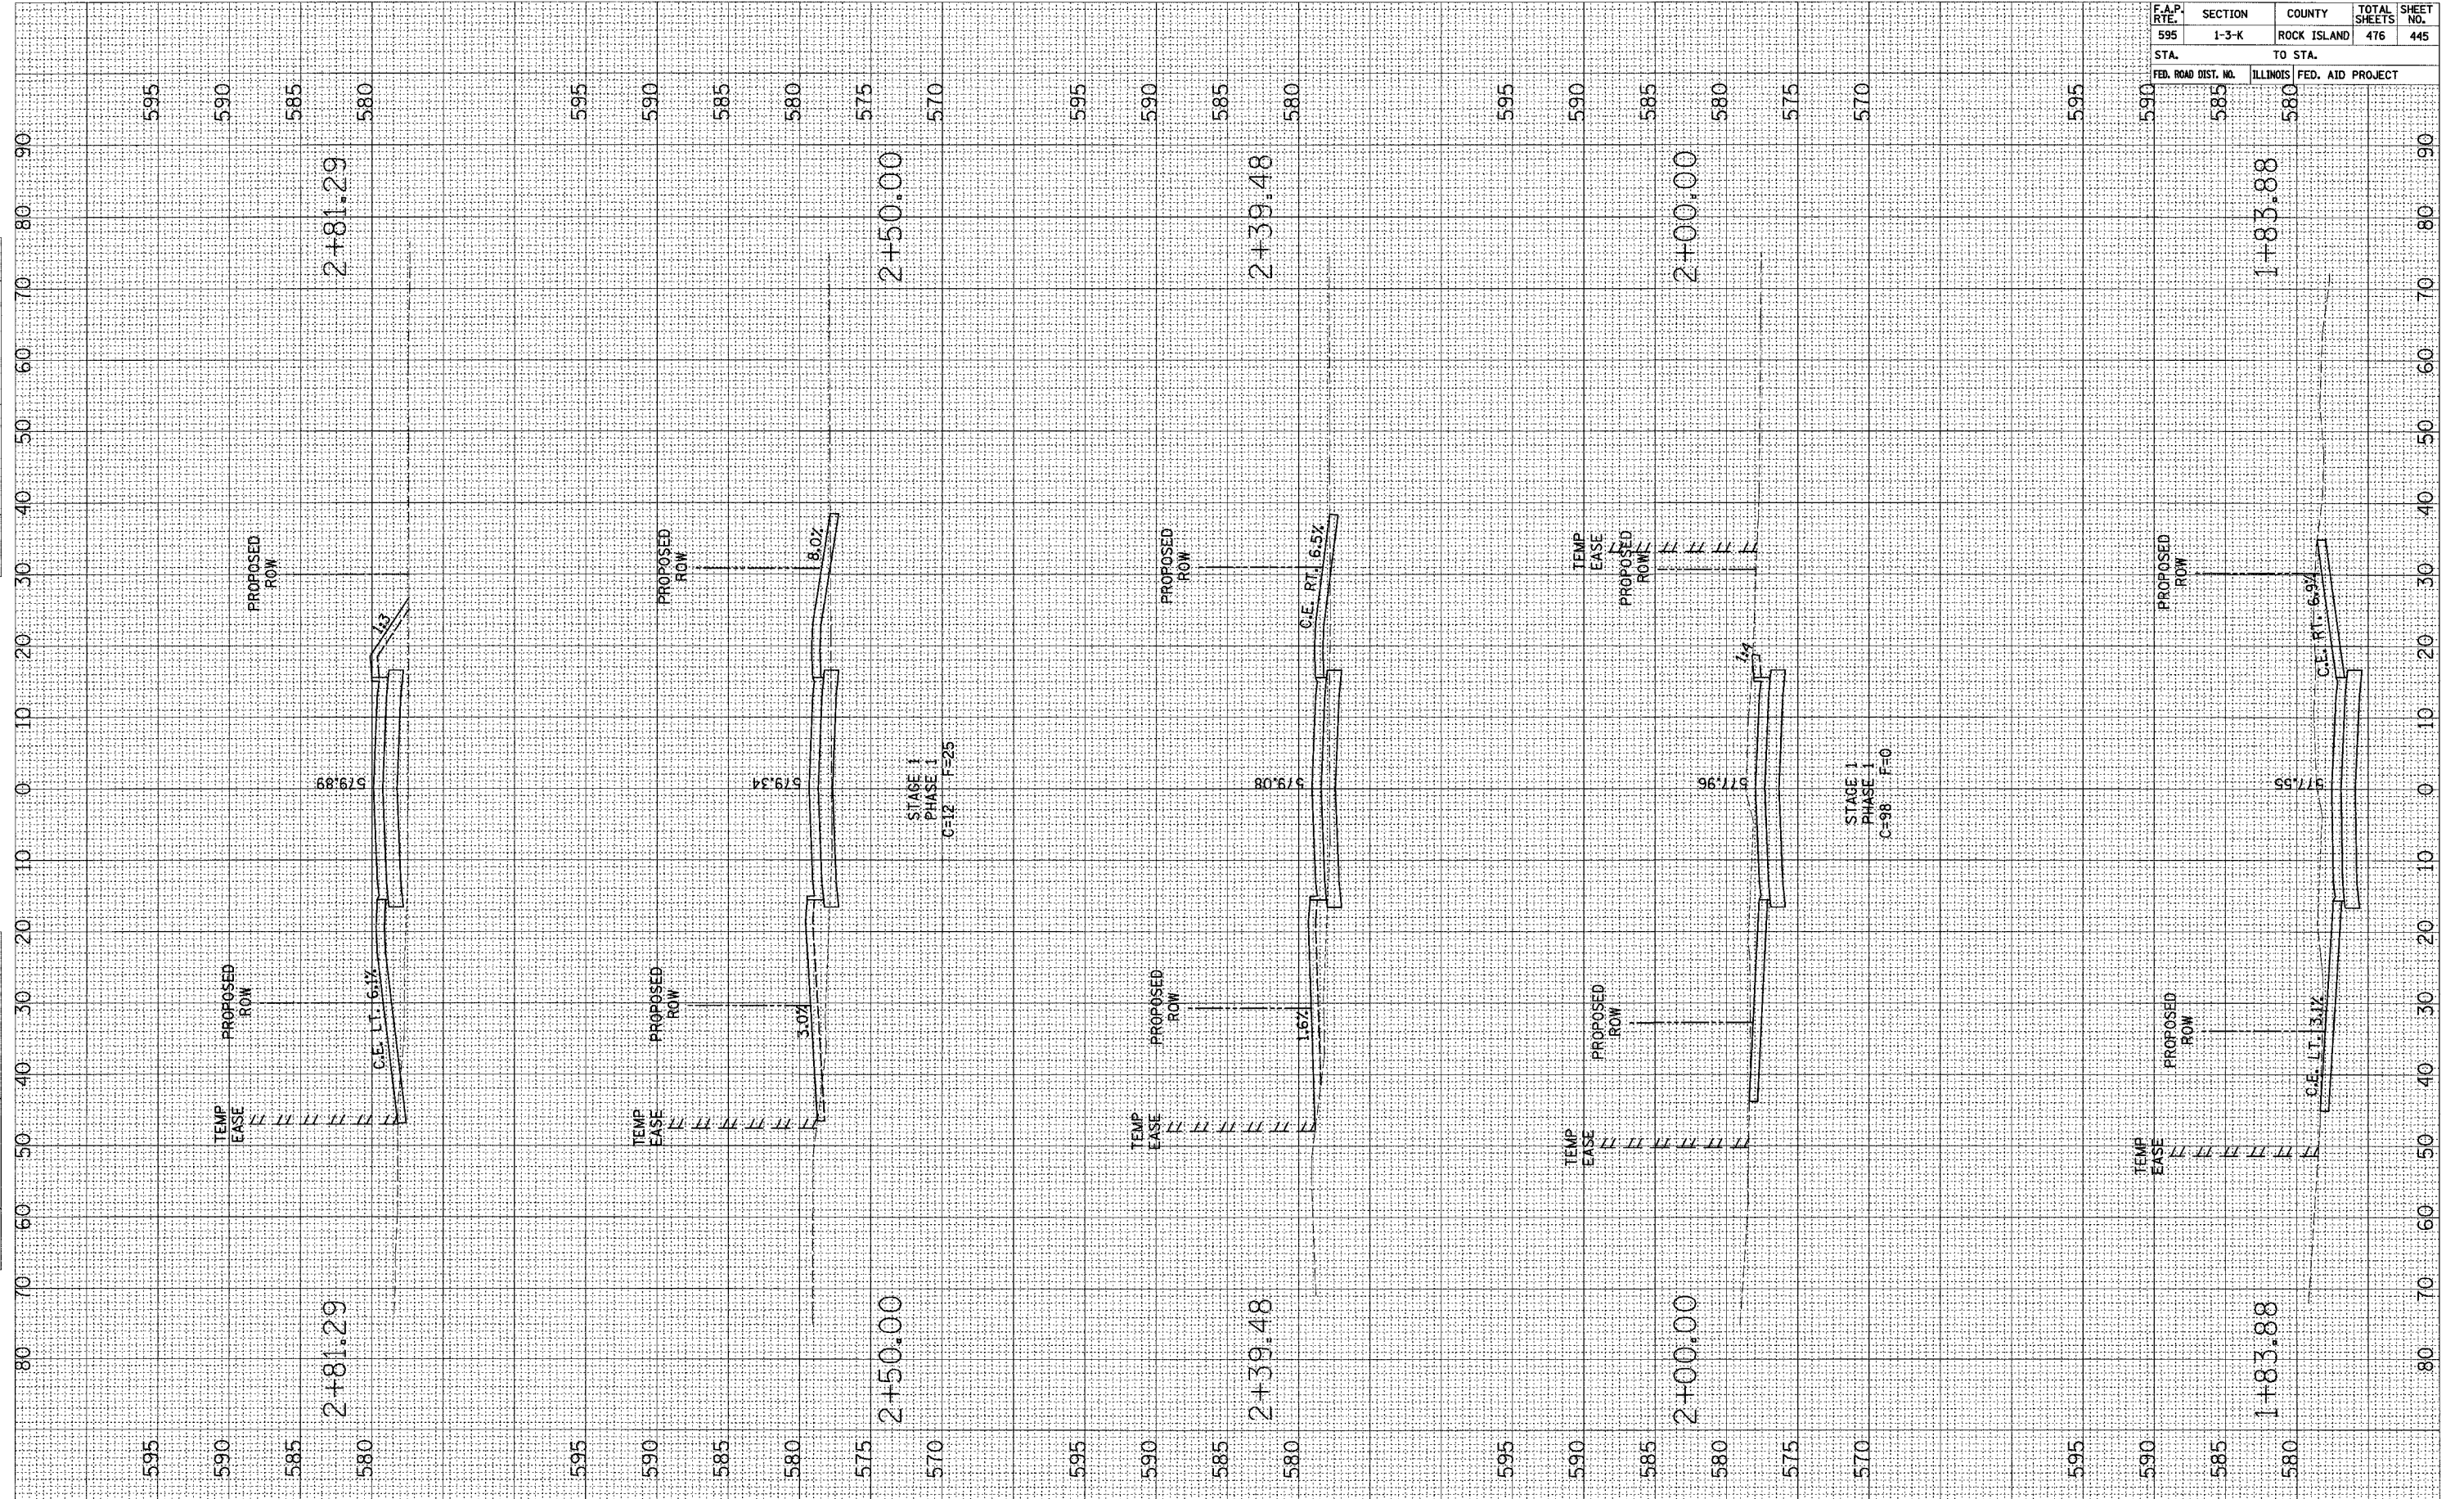

44TH STREET CONNECTOR CROSS SECTIONS