


F.A.P. RTE.	SECTION	COUNTY	TOTAL SHEETS	SHEET NO.
595	1-3-K	ROCK ISLAND	476	446
STA. 585 TO STA. 575		FED. AID PROJECT		

SURVEY PLOTTED
NOTE BOOK TEMPLATE
AREAS CHECKED

SURVEY PLOTTED
NOTE BOOK TEMPLATE
AREAS CHECKED

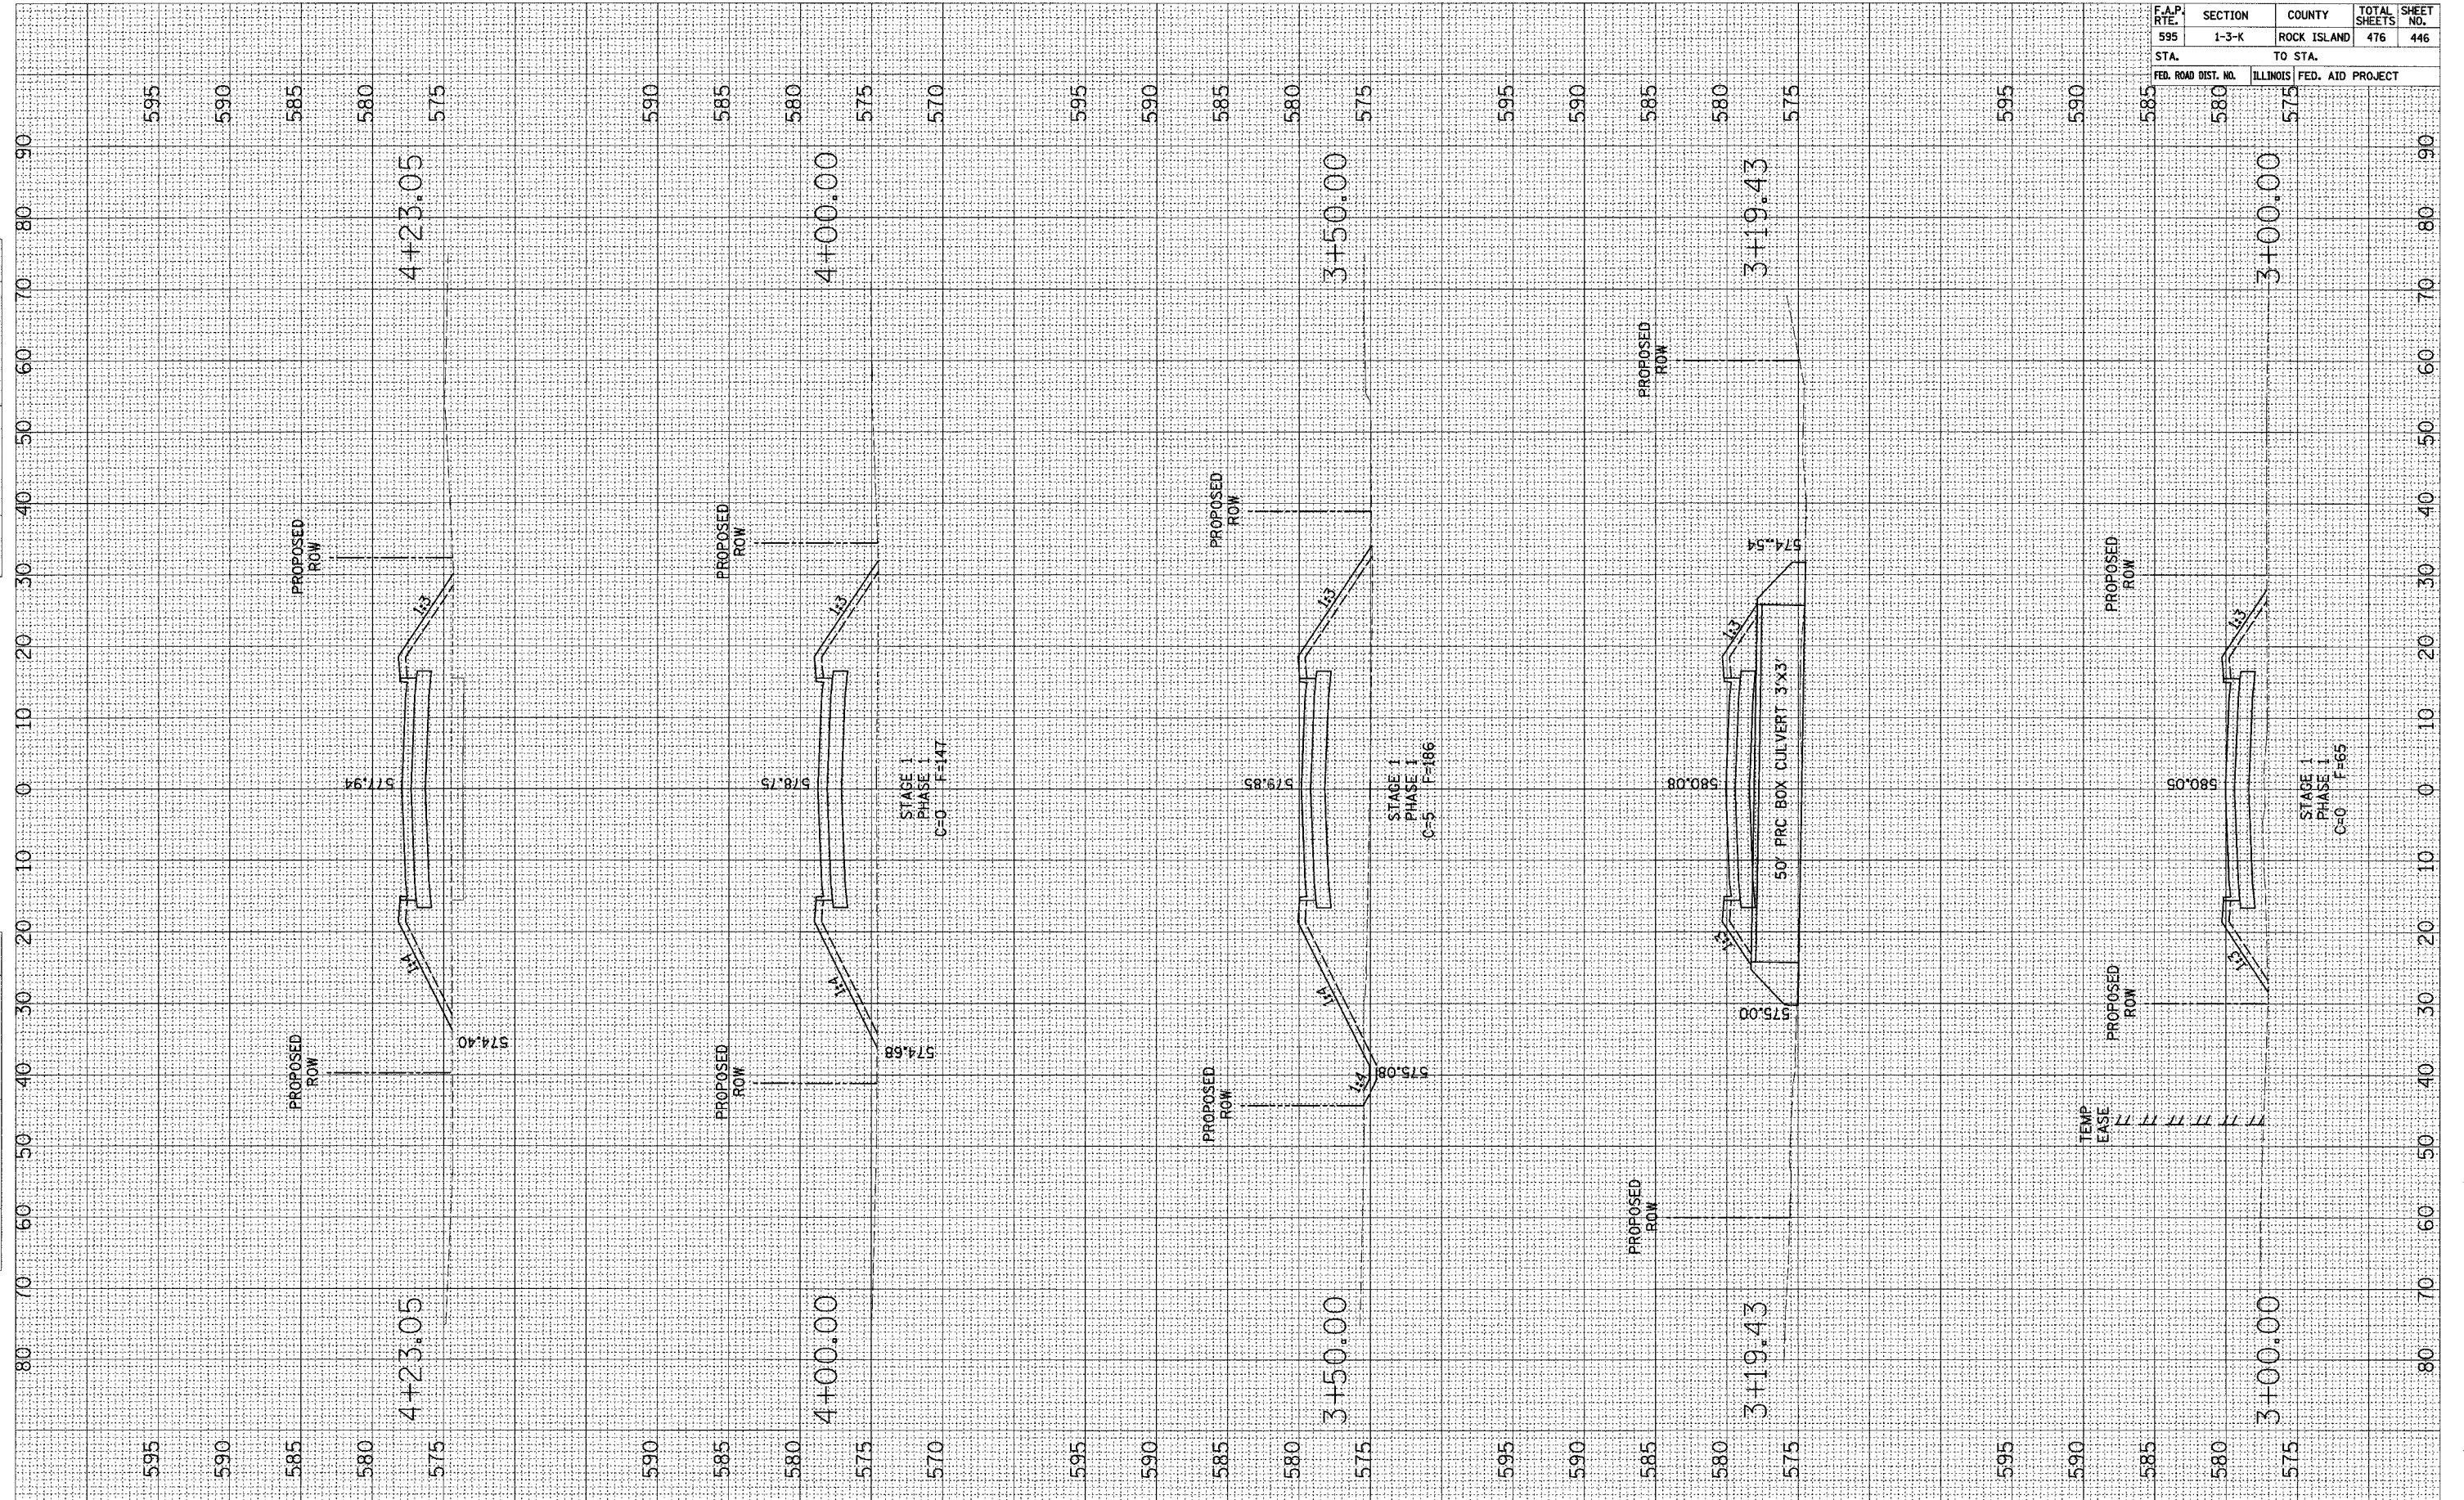

44TH STREET CONNECTOR CROSS SECTIONS