


F.A.P. RTE.	SECTION	COUNTY	TOTAL SHEETS	SHEET NO.
595	1-3-K	ROCK ISLAND	476	447
STA. TO STA.		FED. ROAD DIST. NO. ILLINOIS FED. AID PROJECT		
580 575 570		4+50.00 570		

SURVEY PLOTTED  
NOTE BOOK NO. \_\_\_\_\_  
TEMPLATE AREAS CHECKED \_\_\_\_\_

SURVEY PLOTTED  
NOTE BOOK NO. \_\_\_\_\_  
TEMPLATE AREAS CHECKED \_\_\_\_\_

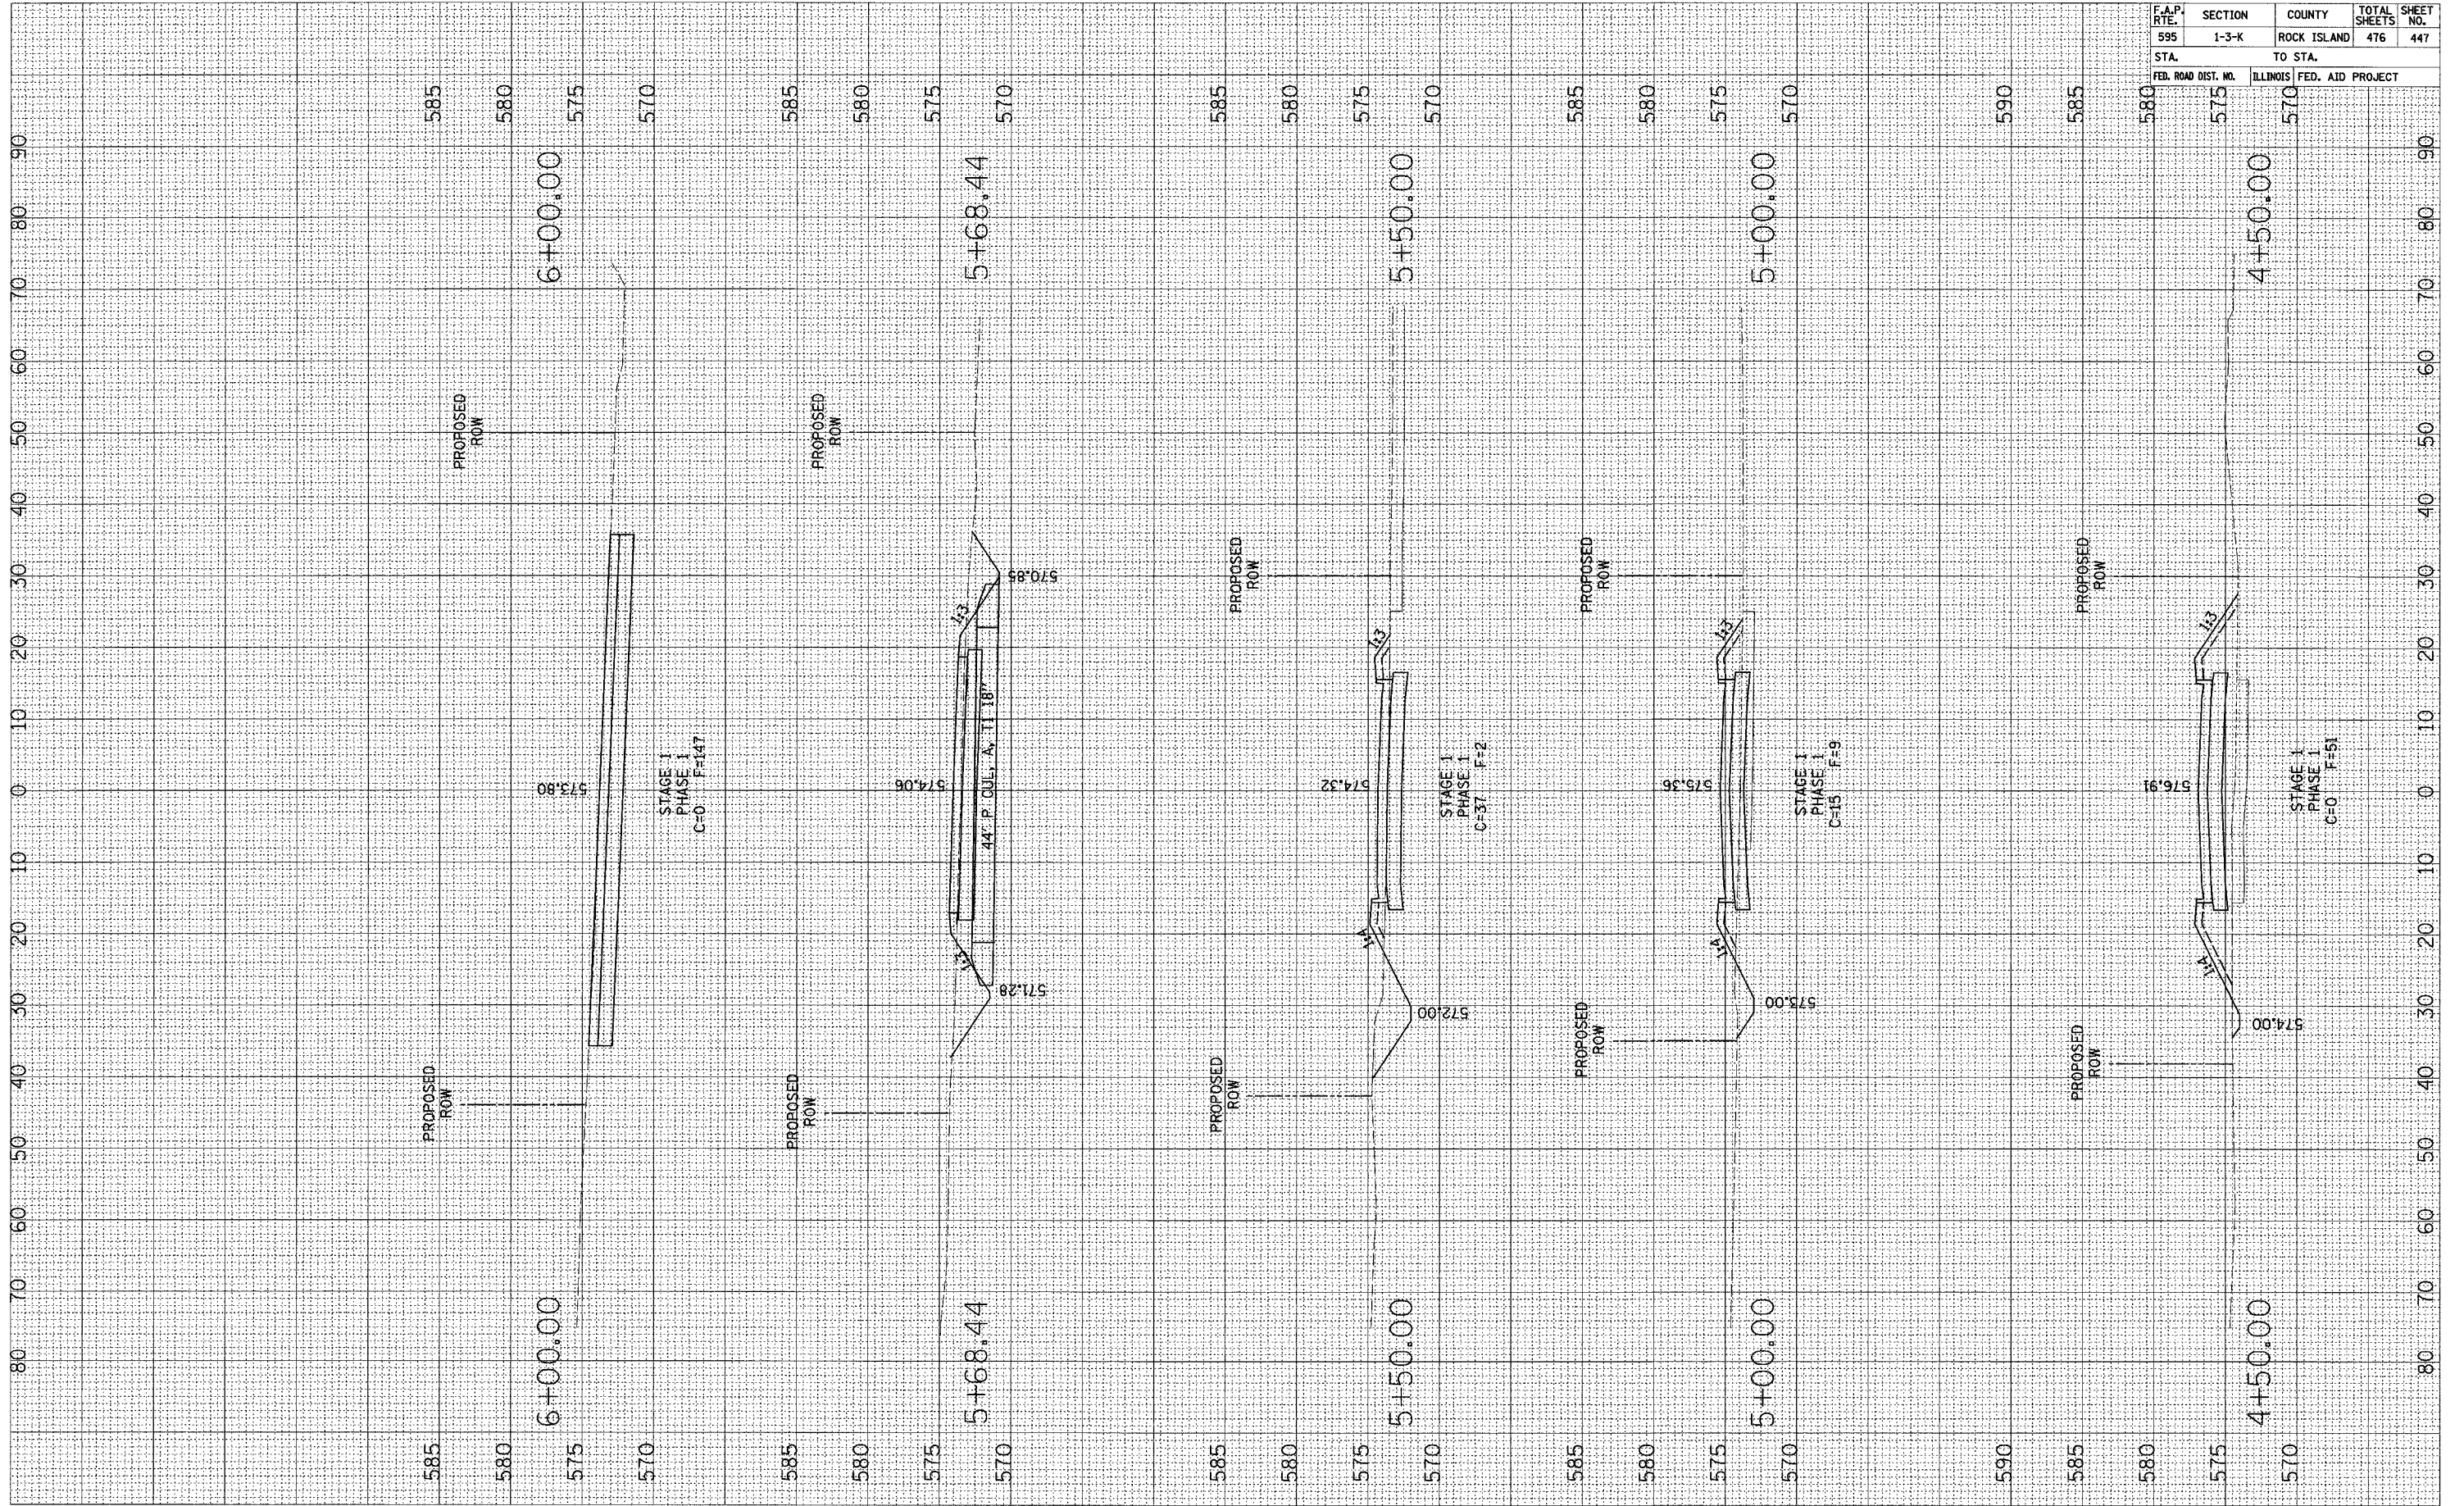

44TH STREET CONNECTOR CROSS SECTIONS