


F.A.P. RTE.	SECTION	COUNTY	TOTAL SHEETS	SHEET NO.
595	1-3-K	ROCK ISLAND	476	451
STA.	TO STA.			
FED. ROAD DIST. NO.	ILLINOIS	FED. AID PROJECT		

SURVEY PLOTTED  
NOTE BOOK TEMPLATE AREAS CHECKED  
NO.

SURVEY PLOTTED  
NOTE BOOK TEMPLATE AREAS CHECKED  
NO.

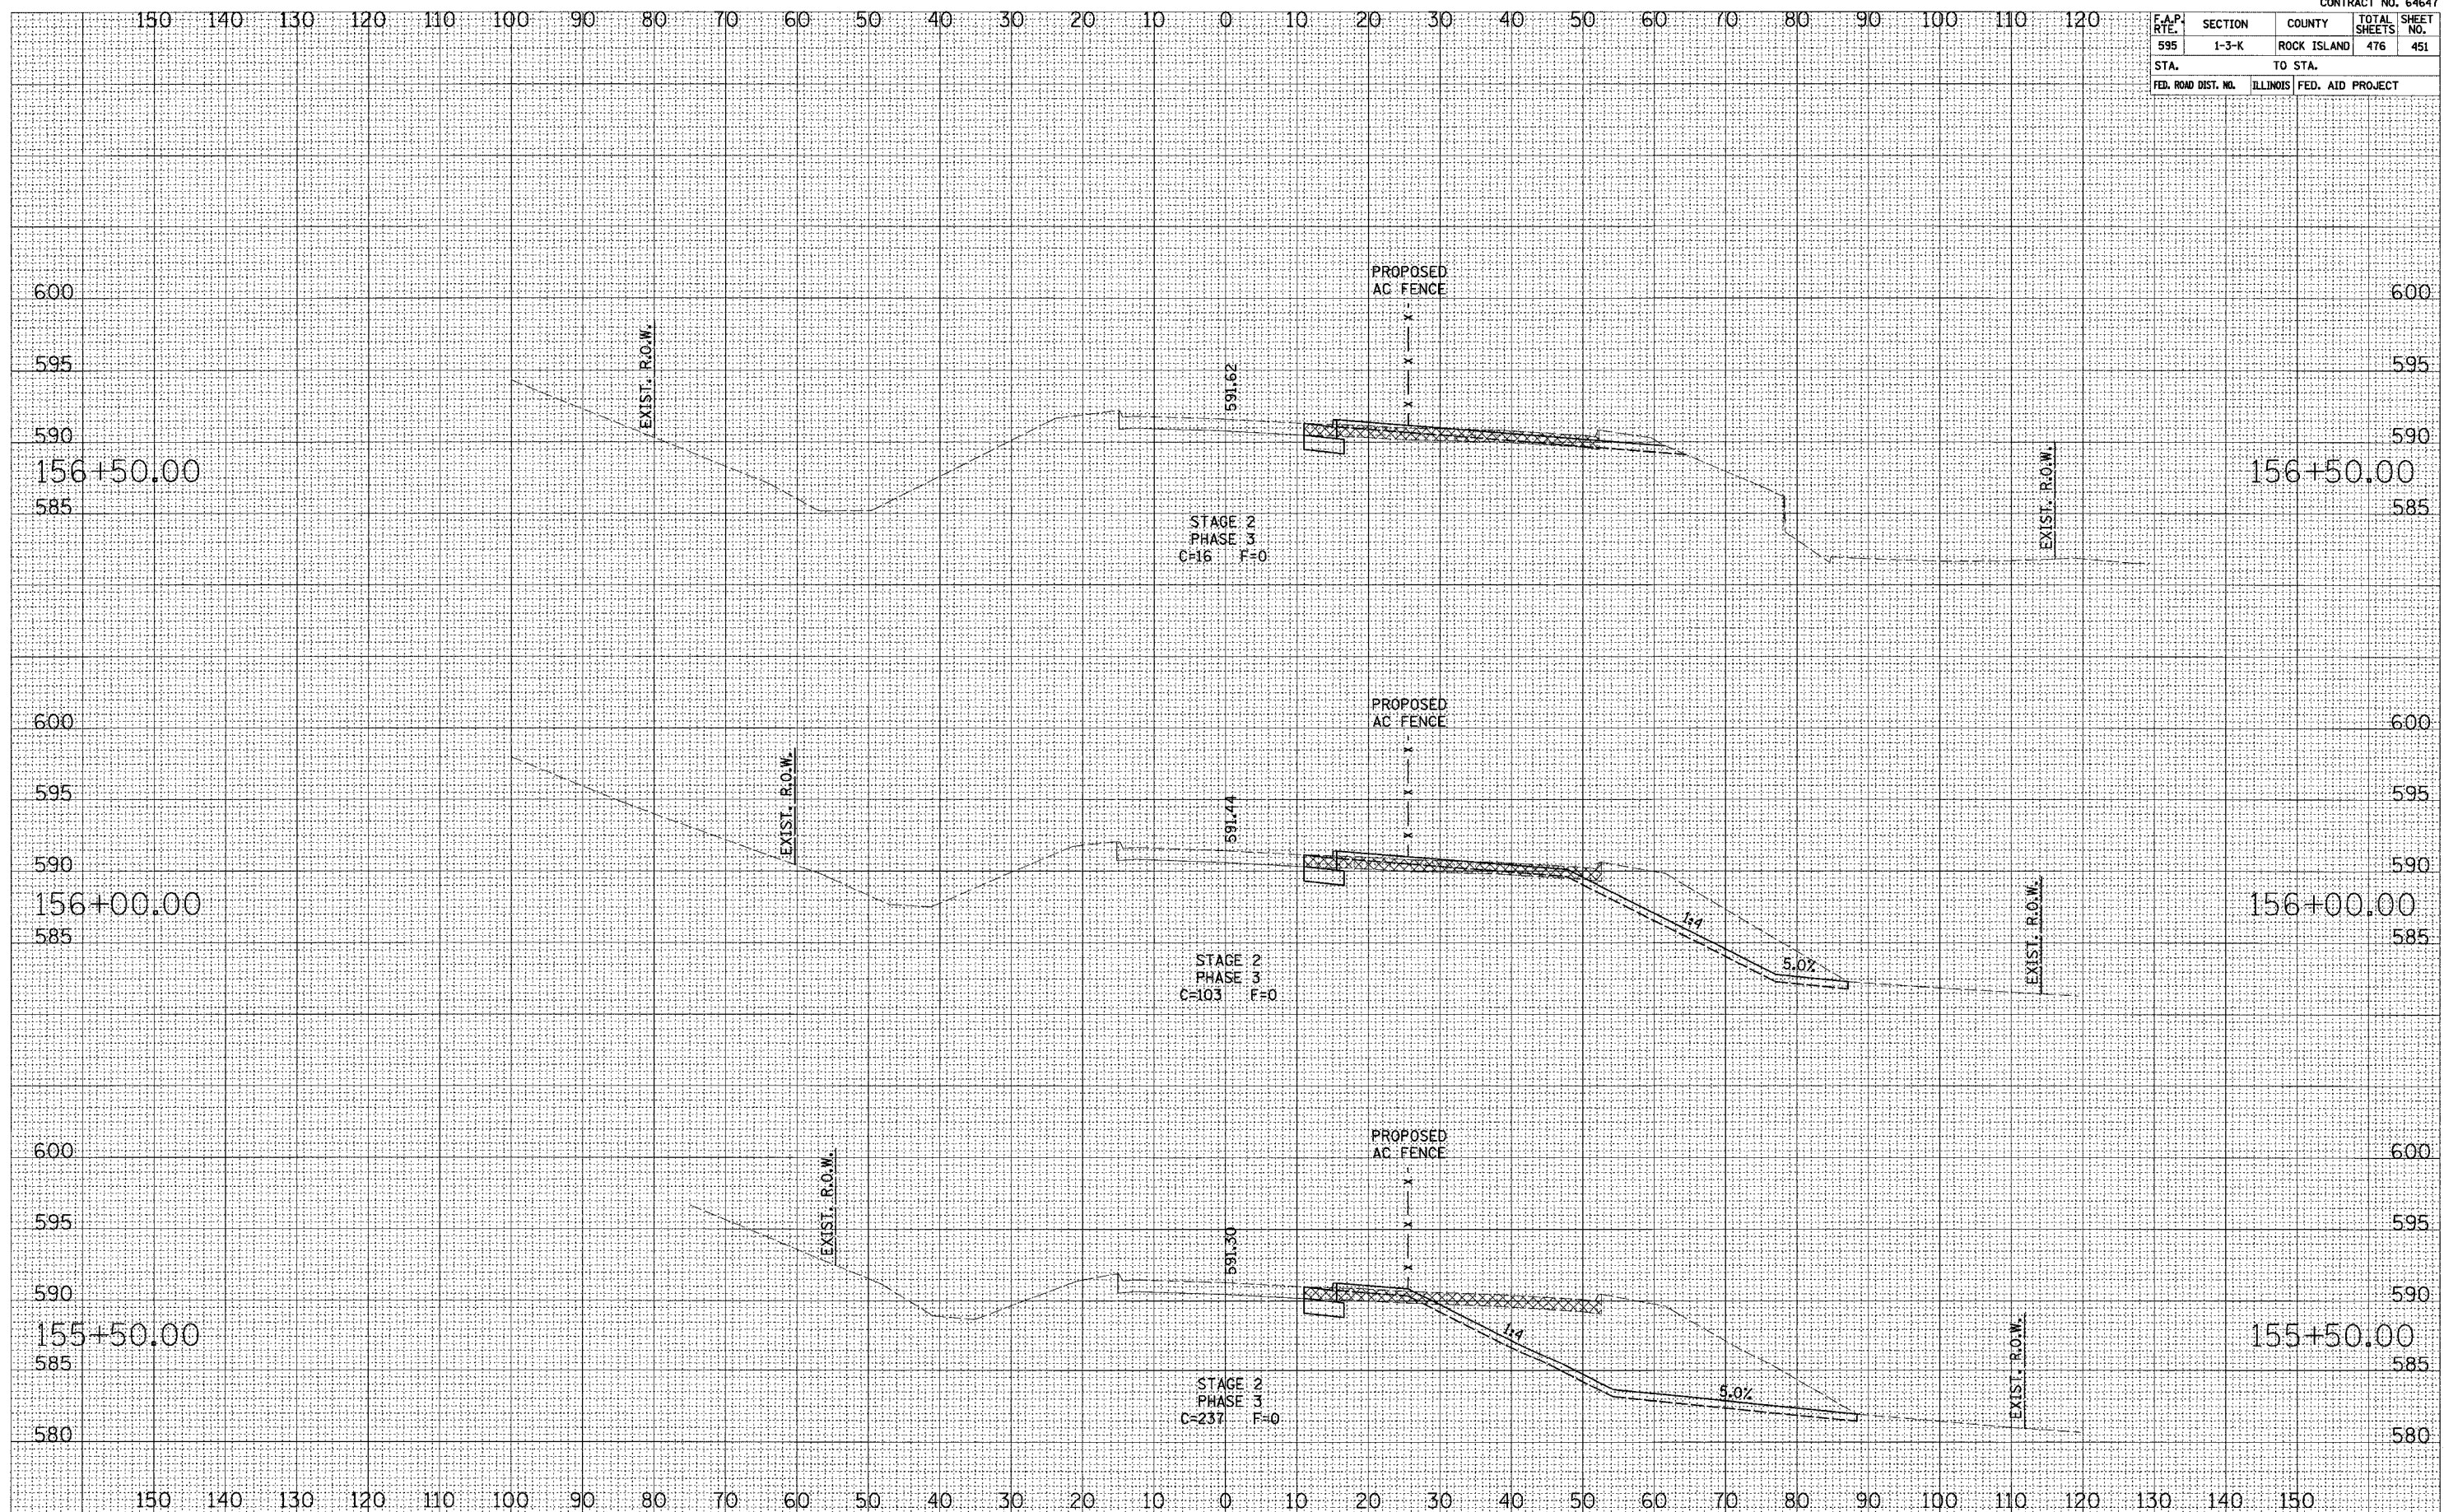

VALLEY VIEW CROSS SECTIONS