


F.A.P. RTE.	SECTION	COUNTY	TOTAL SHEETS	SHEET NO.
595	1-3-K	ROCK ISLAND	476	454
STA.		TO STA.		
FED. ROAD DIST. NO.	ILLINOIS	FED. AID PROJECT		

SURVEY PLOTTED  
NOTE BOOK TEMPLATE  
NO. AREAS CHECKED

SURVEY PLOTTED  
NOTE BOOK TEMPLATE  
NO. AREAS CHECKED

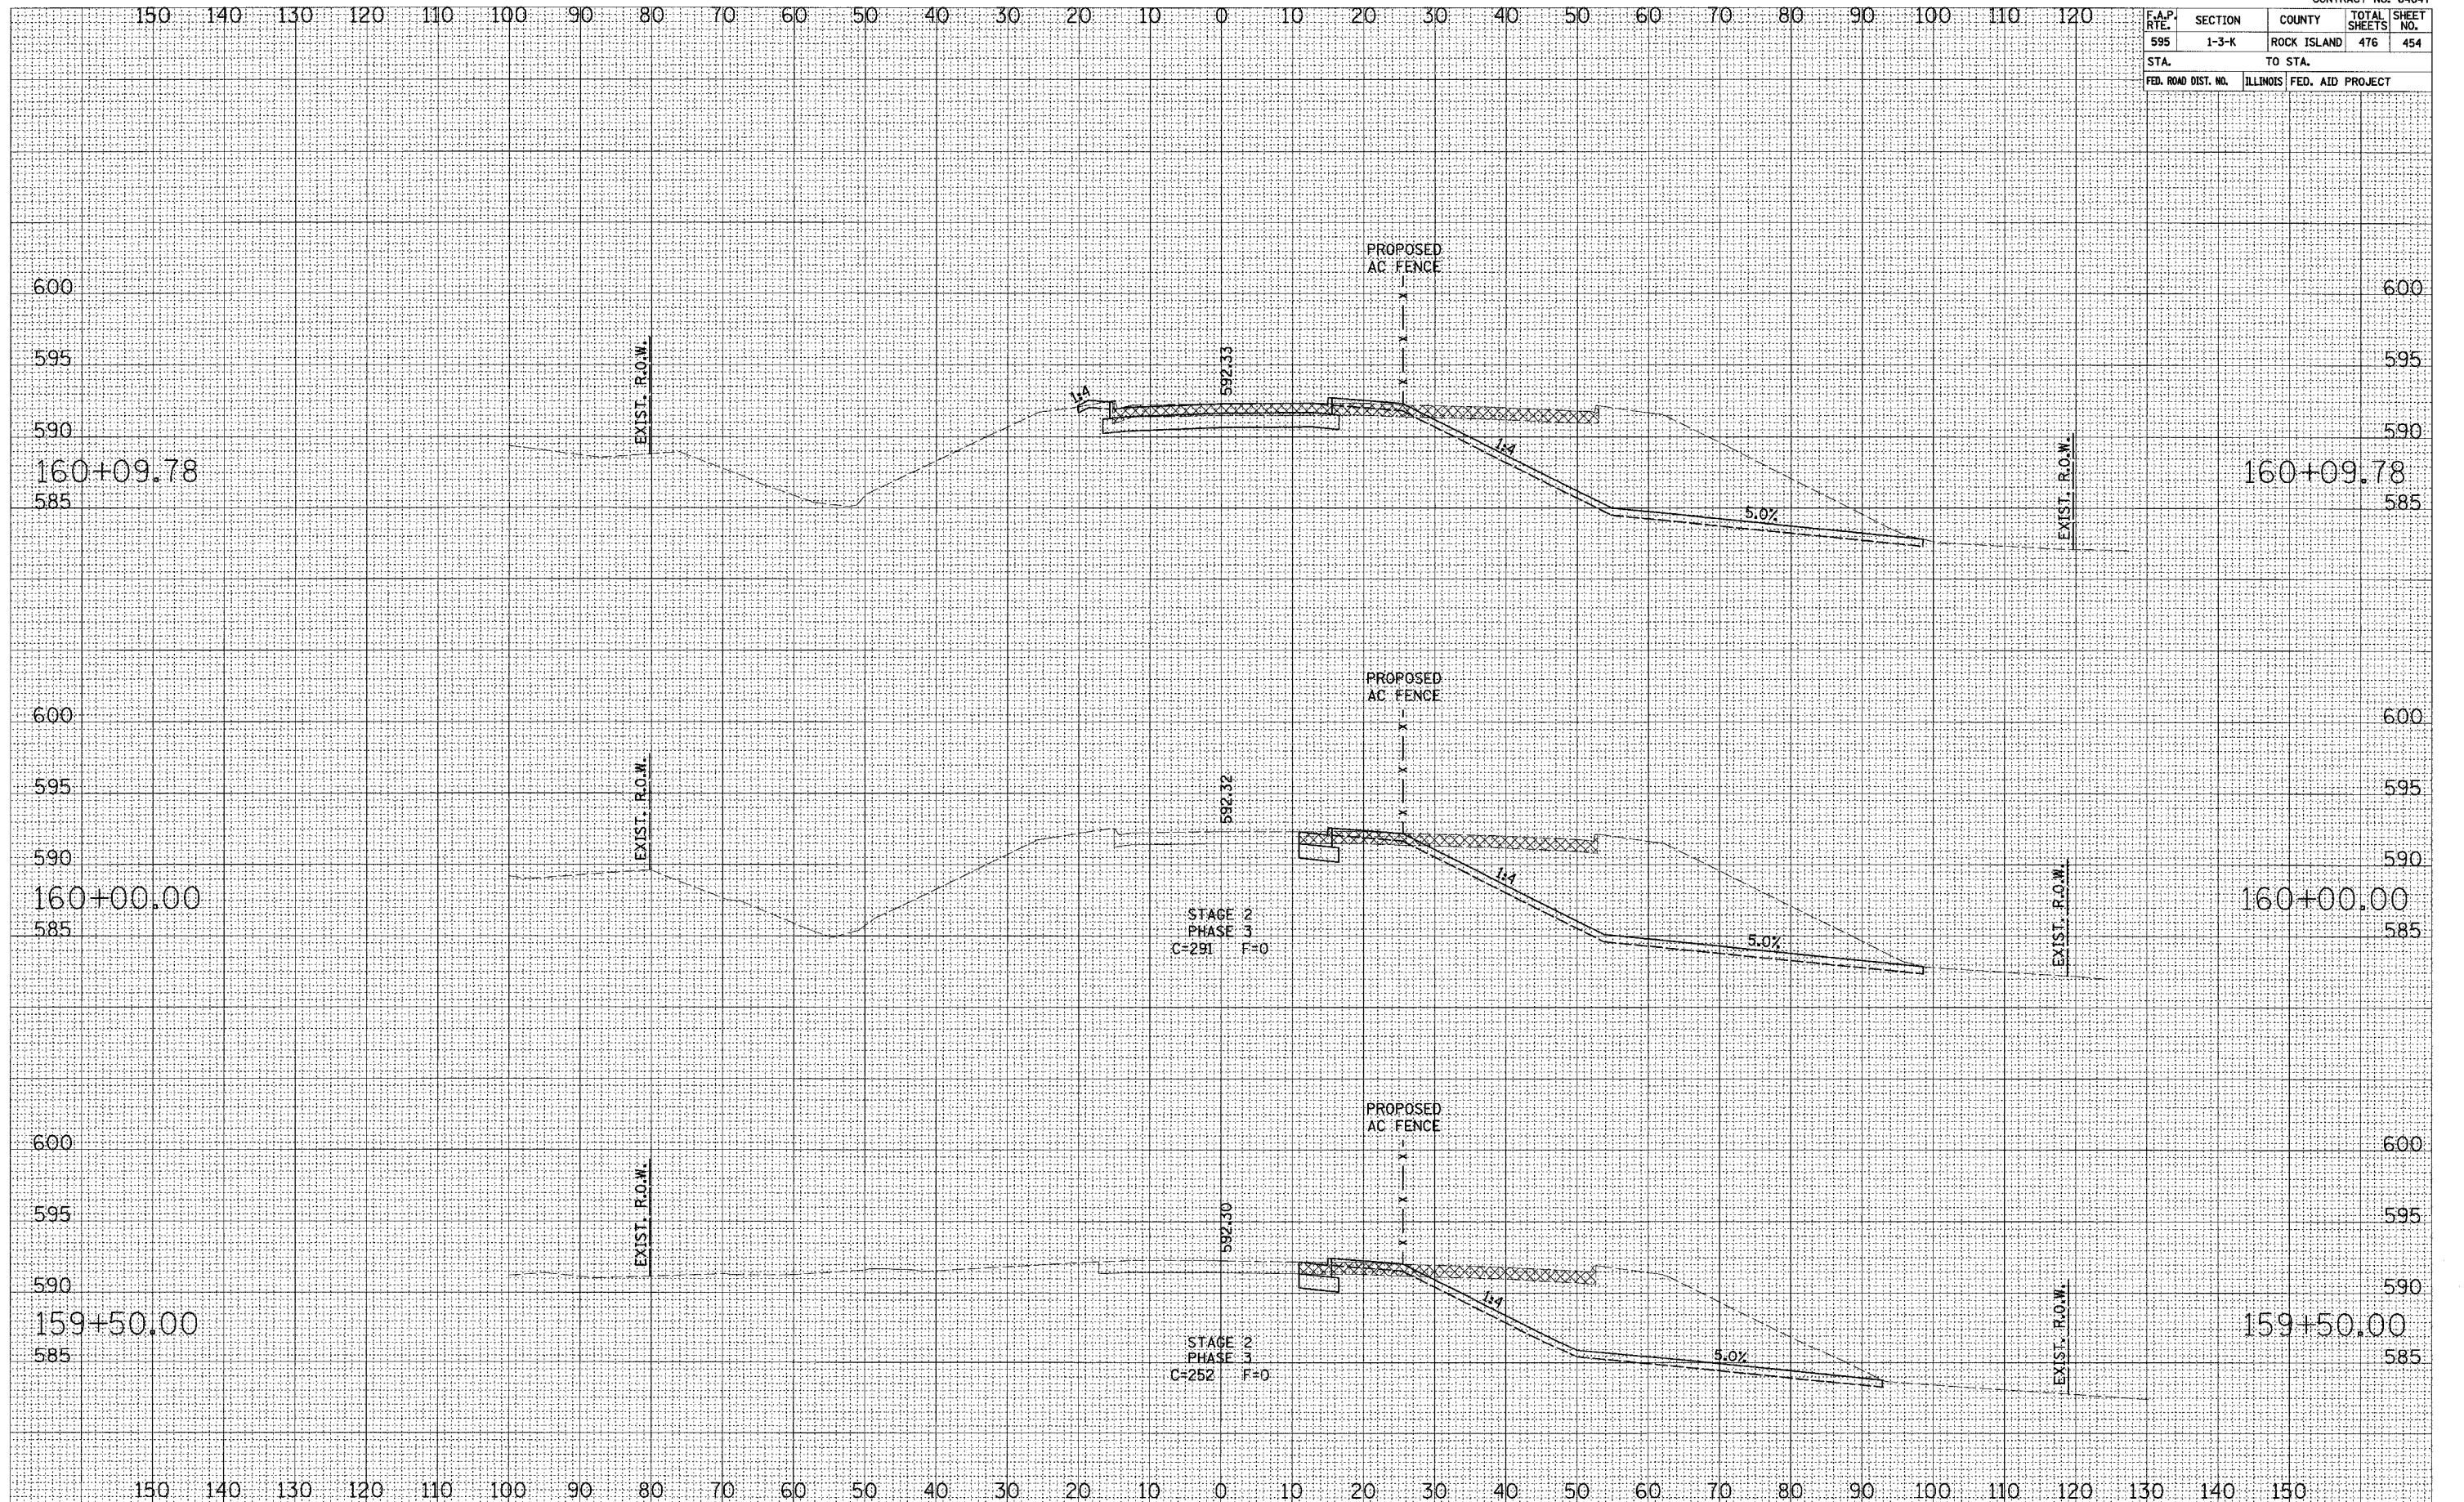

VALLEY VIEW CROSS SECTIONS