


F.A.P. RTE.	SECTION	COUNTY	TOTAL SHEETS	SHEET NO.
595	1-3-K	ROCK ISLAND	476	458
STA.		TO STA.		
FED. ROAD DIST. NO.		ILLINOIS	FED. AID PROJECT	

SURVEY PLOTTED
 NOTE BOOK NO. _____
 TEMPLATE AREAS CHECKED
 NO. _____

SURVEY PLOTTED
 NOTE BOOK NO. _____
 TEMPLATE AREAS CHECKED
 NO. _____

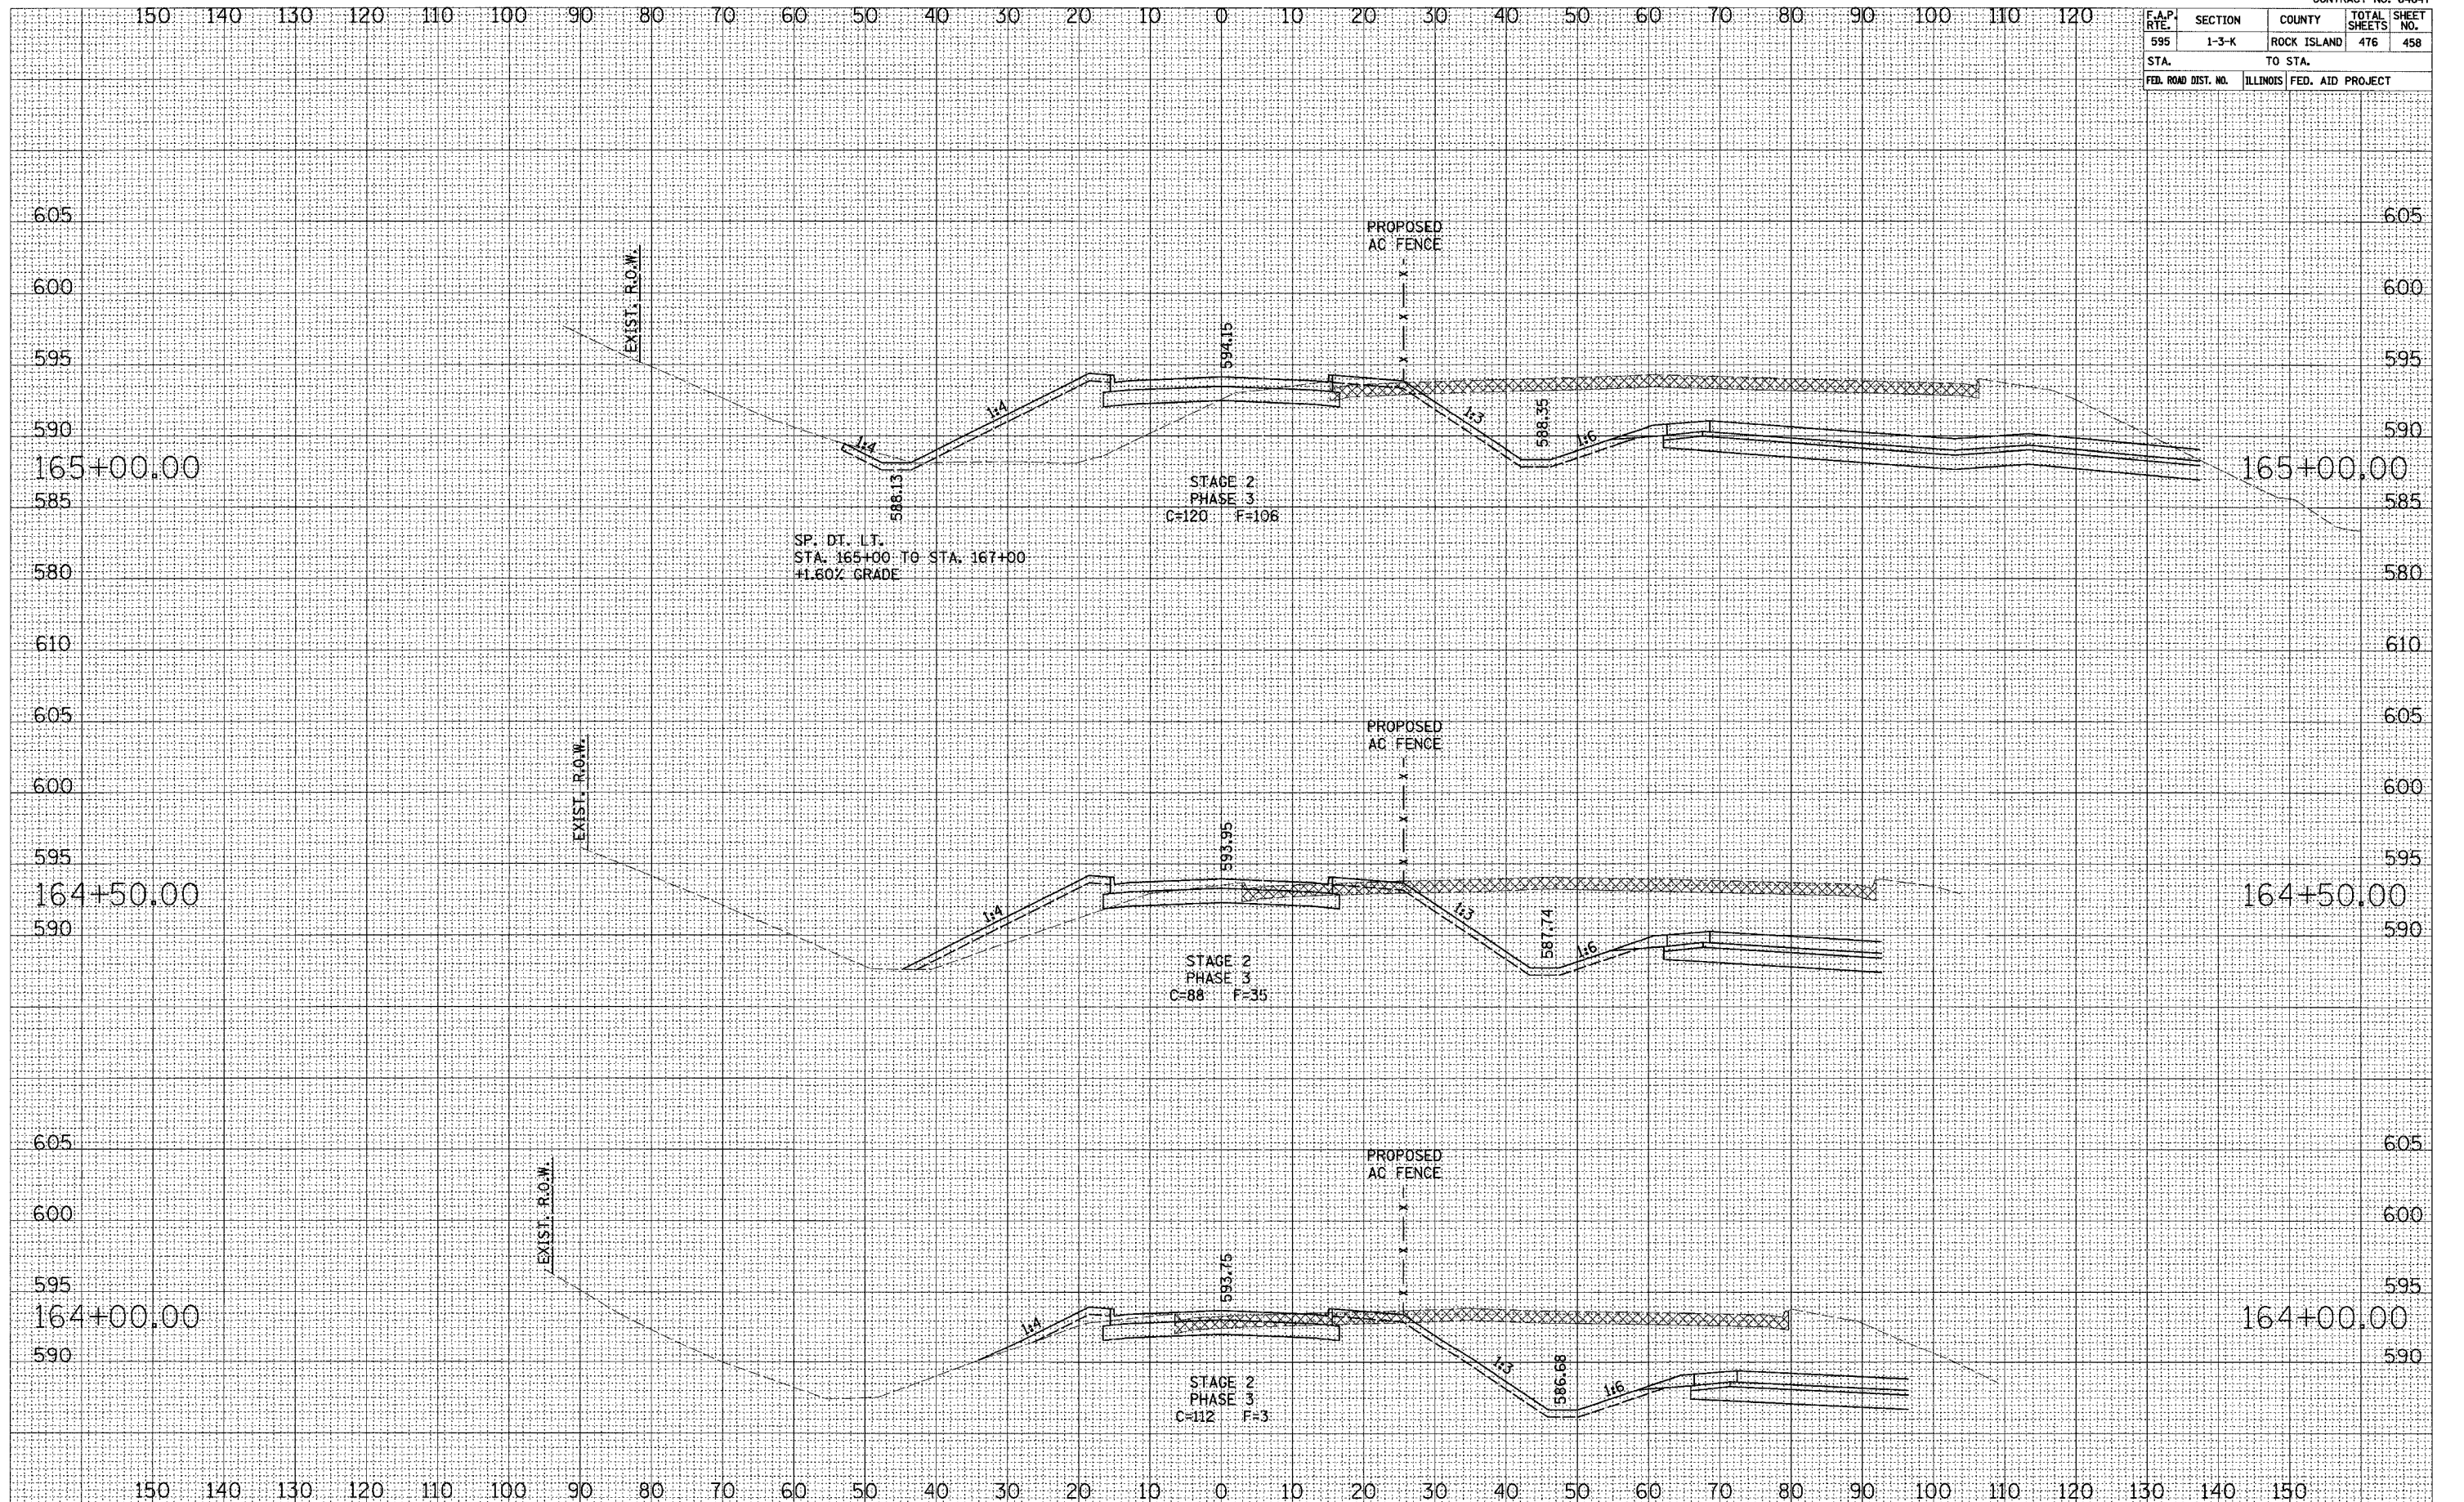

SP. DT. LT.
 STA. 165+00 TO STA. 167+00
 +1.60% GRADE

STAGE 2
 PHASE 3
 C=120 F=106

STAGE 2
 PHASE 3
 C=88 F=35

STAGE 2
 PHASE 3
 C=112 F=3