


F.A.P. RTE.	SECTION	COUNTY	TOTAL SHEETS	SHEET NO.
595	1-3-K	ROCK ISLAND	476	468
STA. TO STA.		FED. AID PROJECT		

SURVEY PLOTTED  
NOTE BOOK NO. \_\_\_\_\_  
DATE \_\_\_\_\_  
AREAS CHECKED \_\_\_\_\_

SURVEY PLOTTED  
NOTE BOOK NO. \_\_\_\_\_  
DATE \_\_\_\_\_  
AREAS CHECKED \_\_\_\_\_

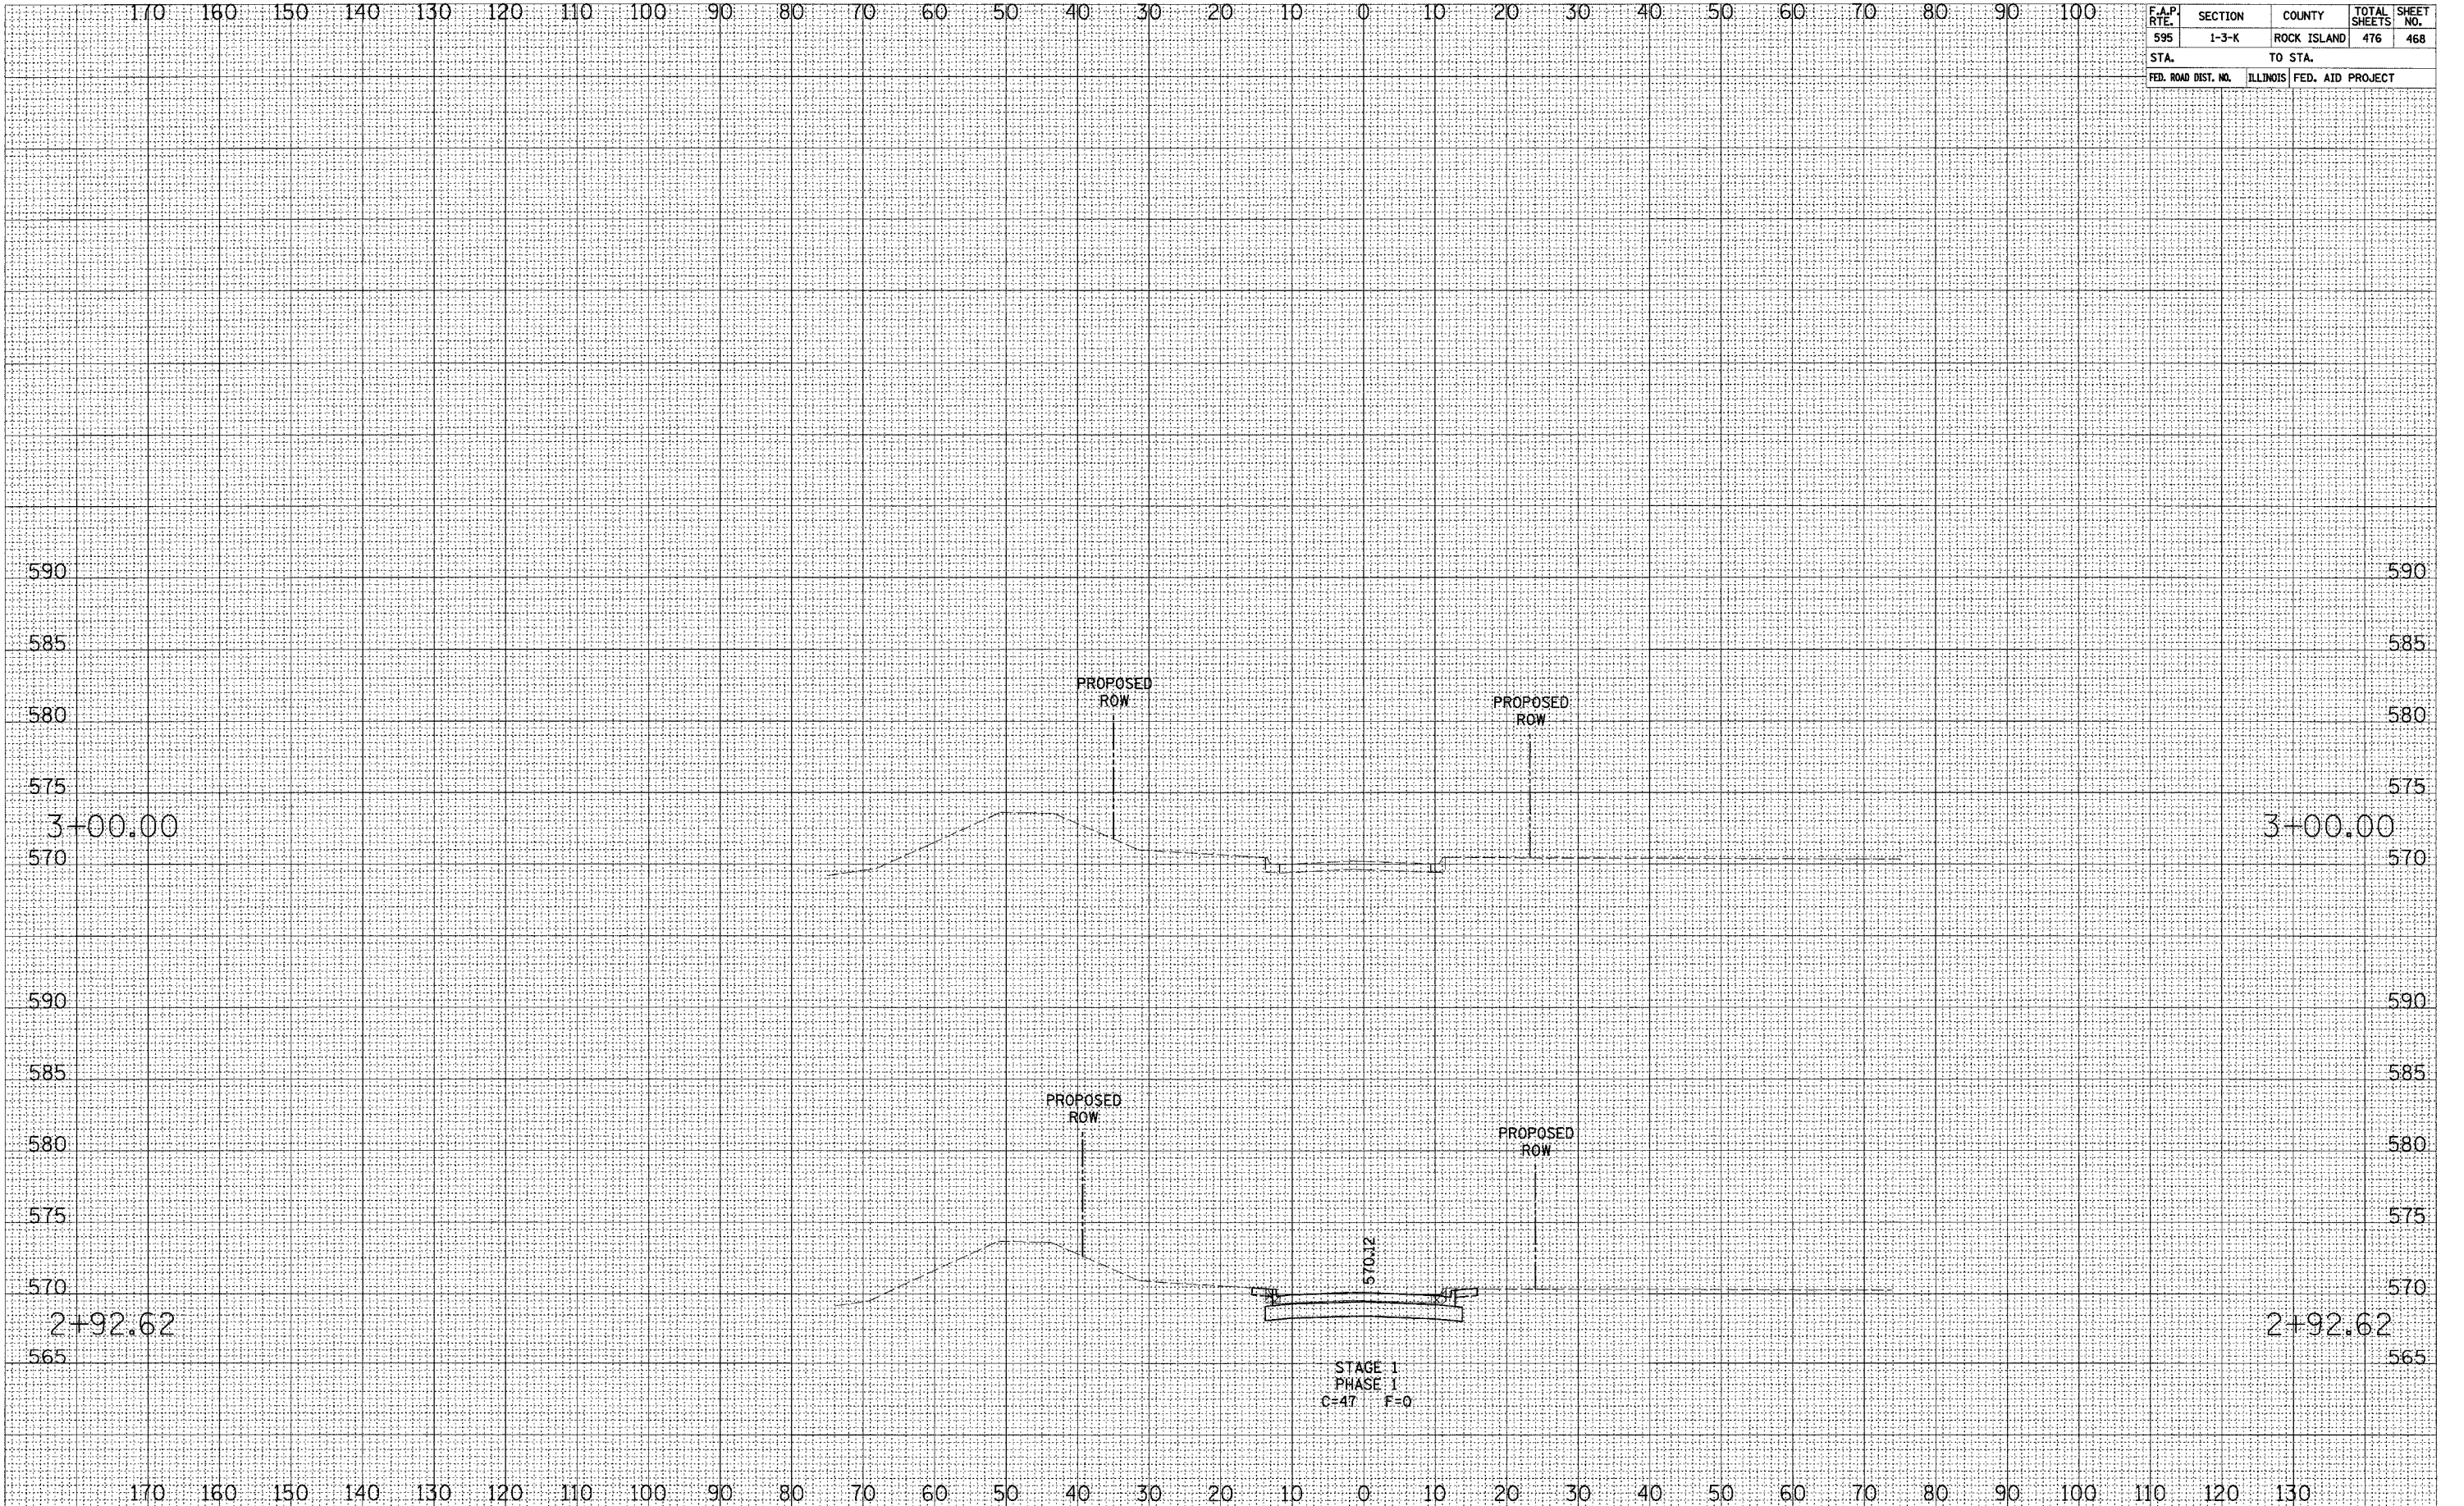

TRINITY ENTRANCE CROSS SECTIONS