


F.A.P. RTE.	SECTION	COUNTY	TOTAL SHEETS	SHEET NO.
595	1-3-K	ROCK ISLAND	476	469
STA. TO STA.		ILLINOIS FED. AID PROJECT		

SURVEY PLOTTED
NOTE BOOK NO. _____
REVISIONS
DATE _____
BY _____
CHECKED _____
APPROVED _____

SURVEY PLOTTED
NOTE BOOK NO. _____
REVISIONS
DATE _____
BY _____
CHECKED _____
APPROVED _____

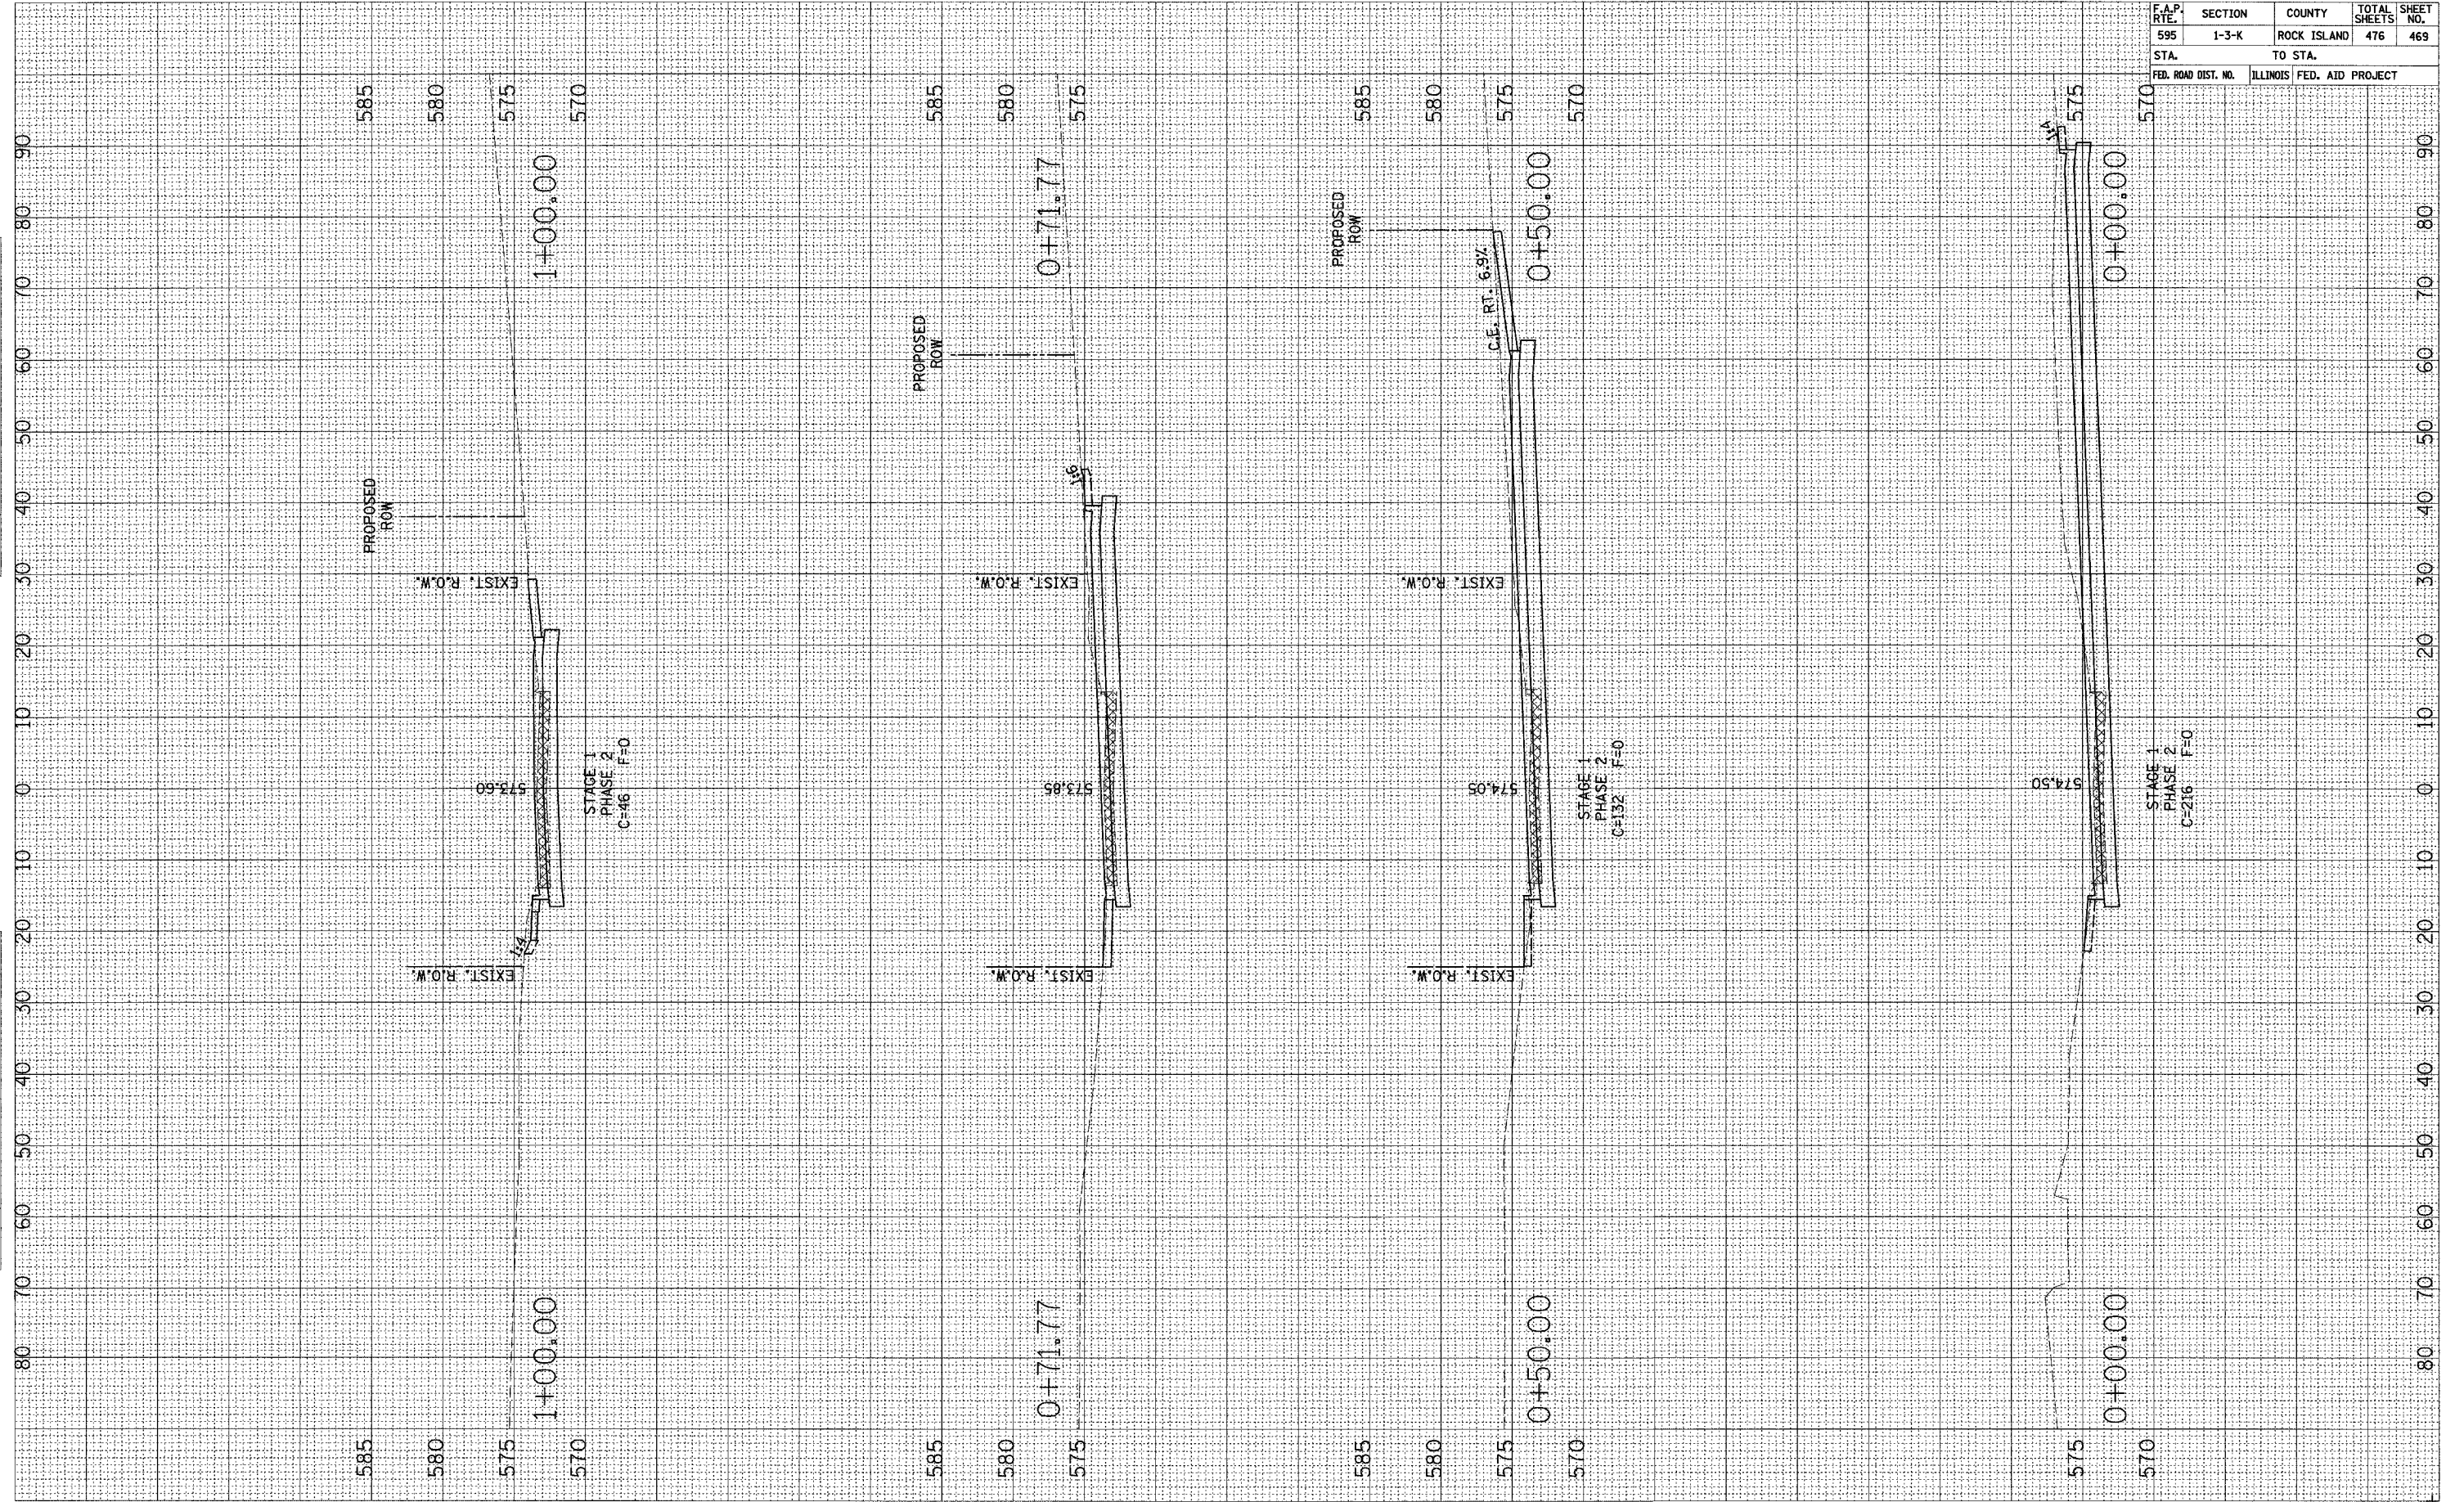

RELOCATED 3RD STREET CROSS SECTIONS